


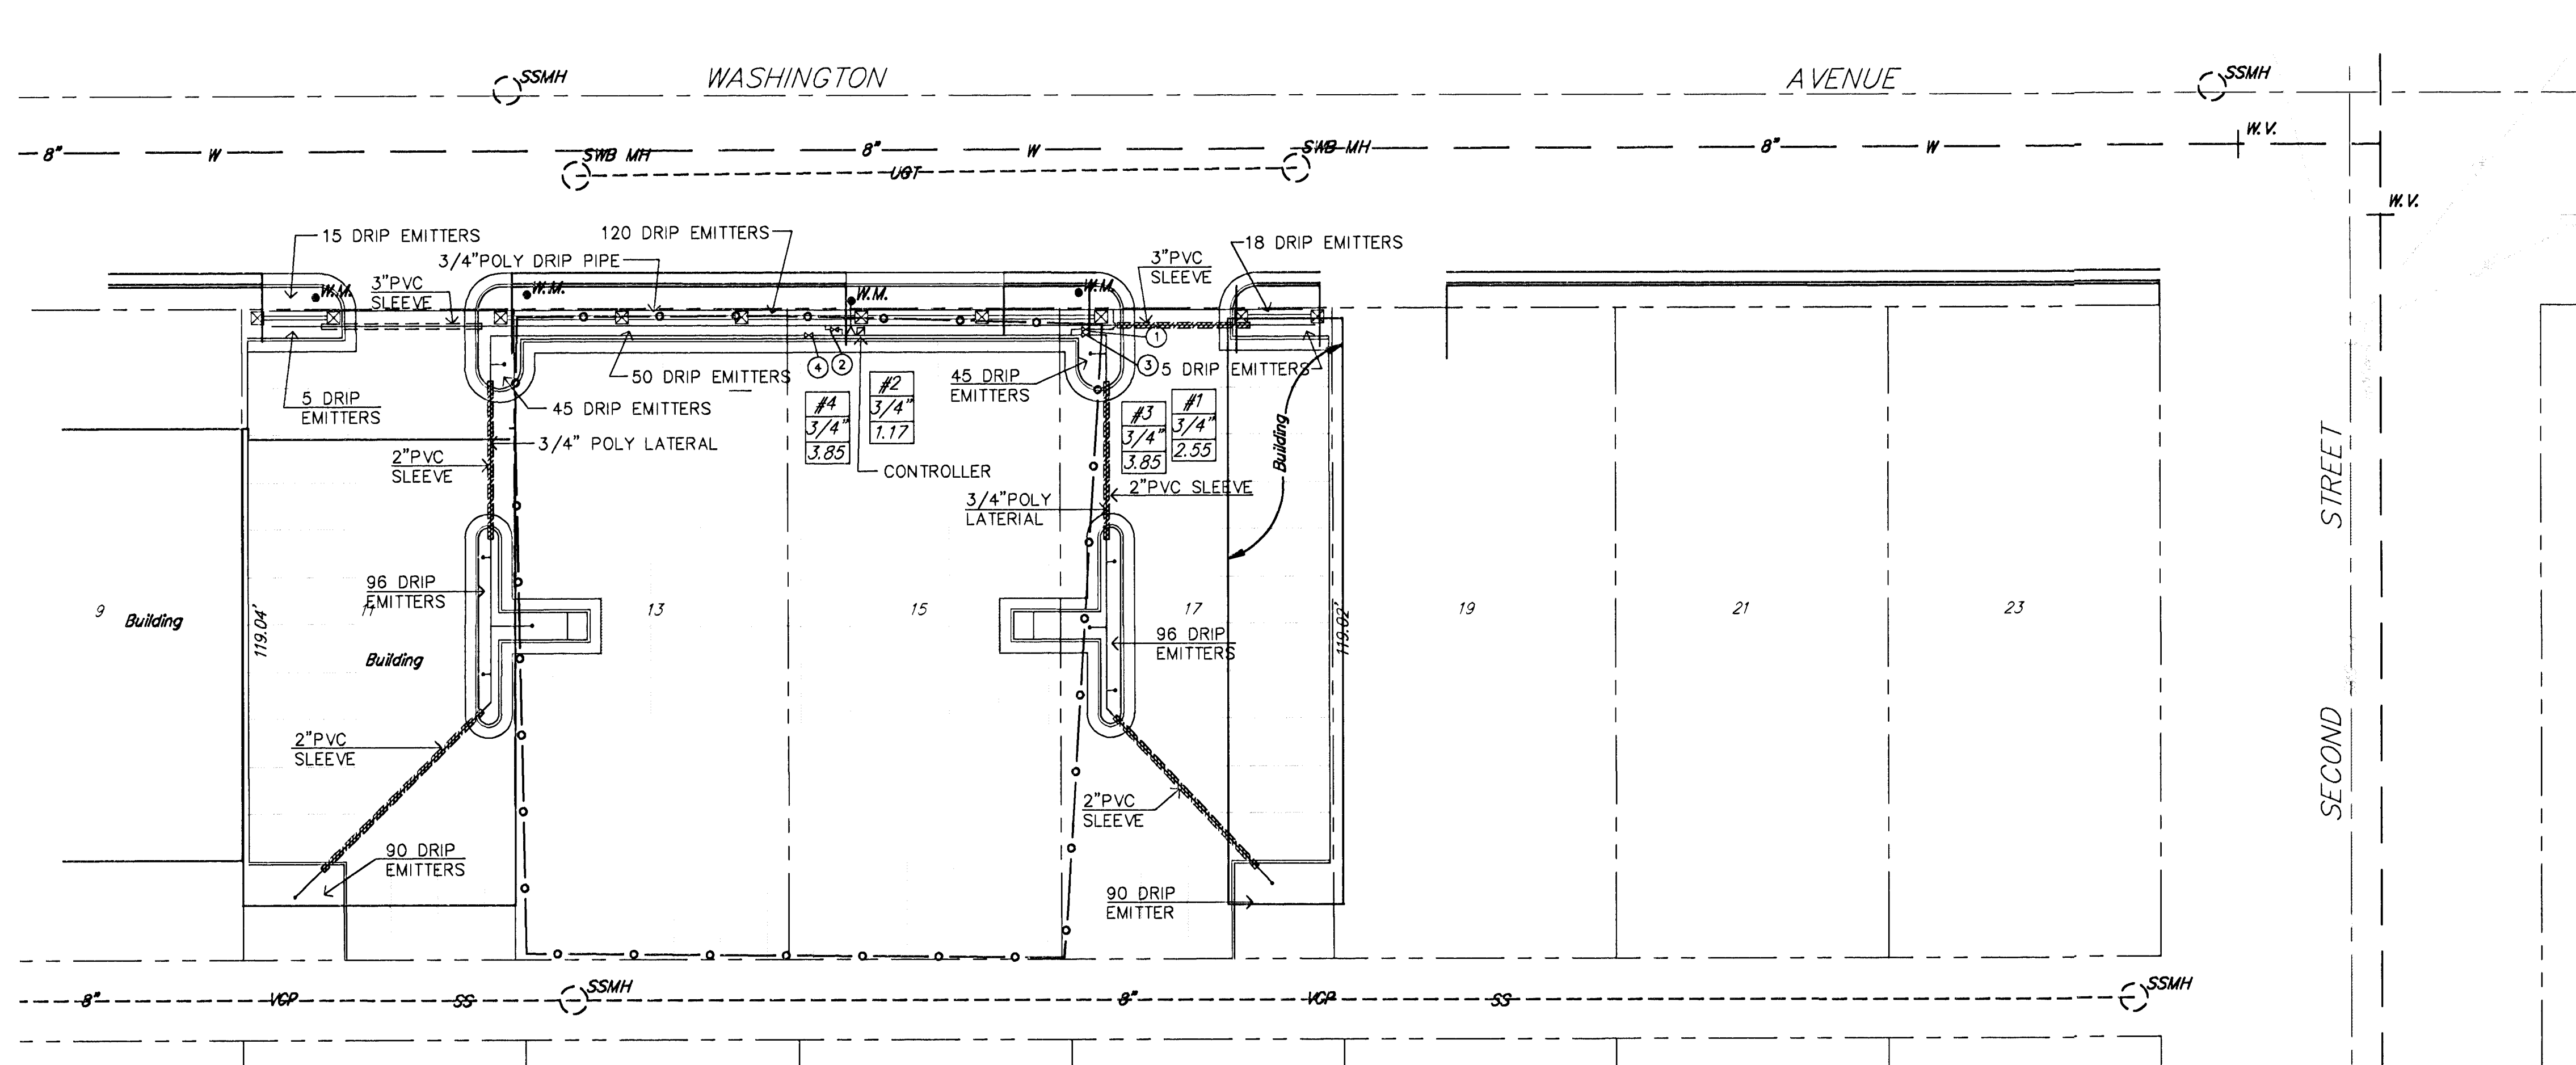

SRB

SCALE: 1" = 20'

IRRIGATION LEGEND:

- INDICATES DRIP LINE TO BE CONTINUED AS NECESSARY
- W.M. EXISTING WATER METER
- △ CONTROLLER AND BACKFLOW PREVENTION DEVICE
- | | |
|-----|-------------|
| #1 | ZONE # |
| 3/4 | VALVE SIZE |
| .12 | TOTAL GPM'S |
- ==== PVC Sleeve (Sch. 40)

IRRIGATION PLAN					
PARKING LOT #9					
OLD TOWN PARKING DISTRICT - PARKING LOTS #9 & #10					
SRB	841 SOUTH HILLSIDE	316-652-7754	REVISED		
	WICHITA KANSAS 67211	FAX 652-7932			
SAVOY, RUGGLES & BOHM, P. A.					
ENGINEERING & SURVEYING					
PROJECT NUMBER					
DRAWN	DESIGN	REVIEW	DATE	UTILITY	SRB JOB
T. D. MONTGOMERY	A. CONNER		2-25-94		101E
DWG FILE 101E/P2					14
					14