



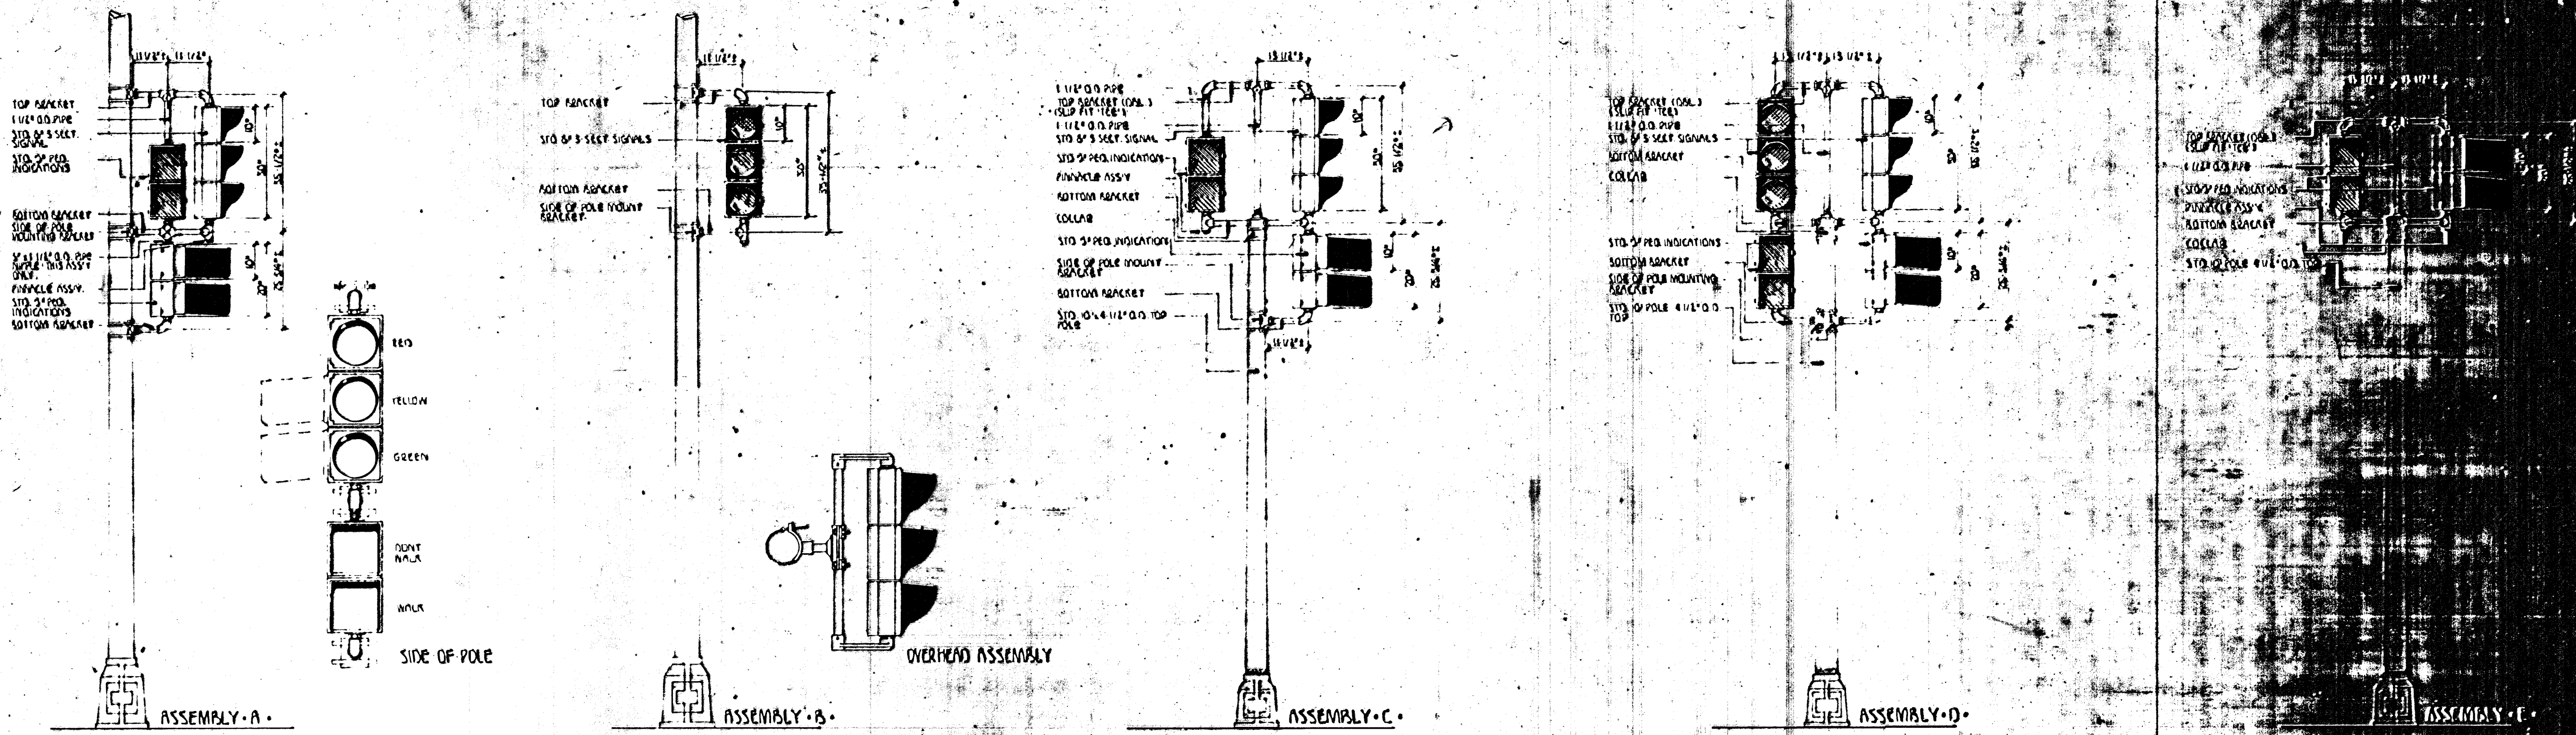

BRACKET DETAILS

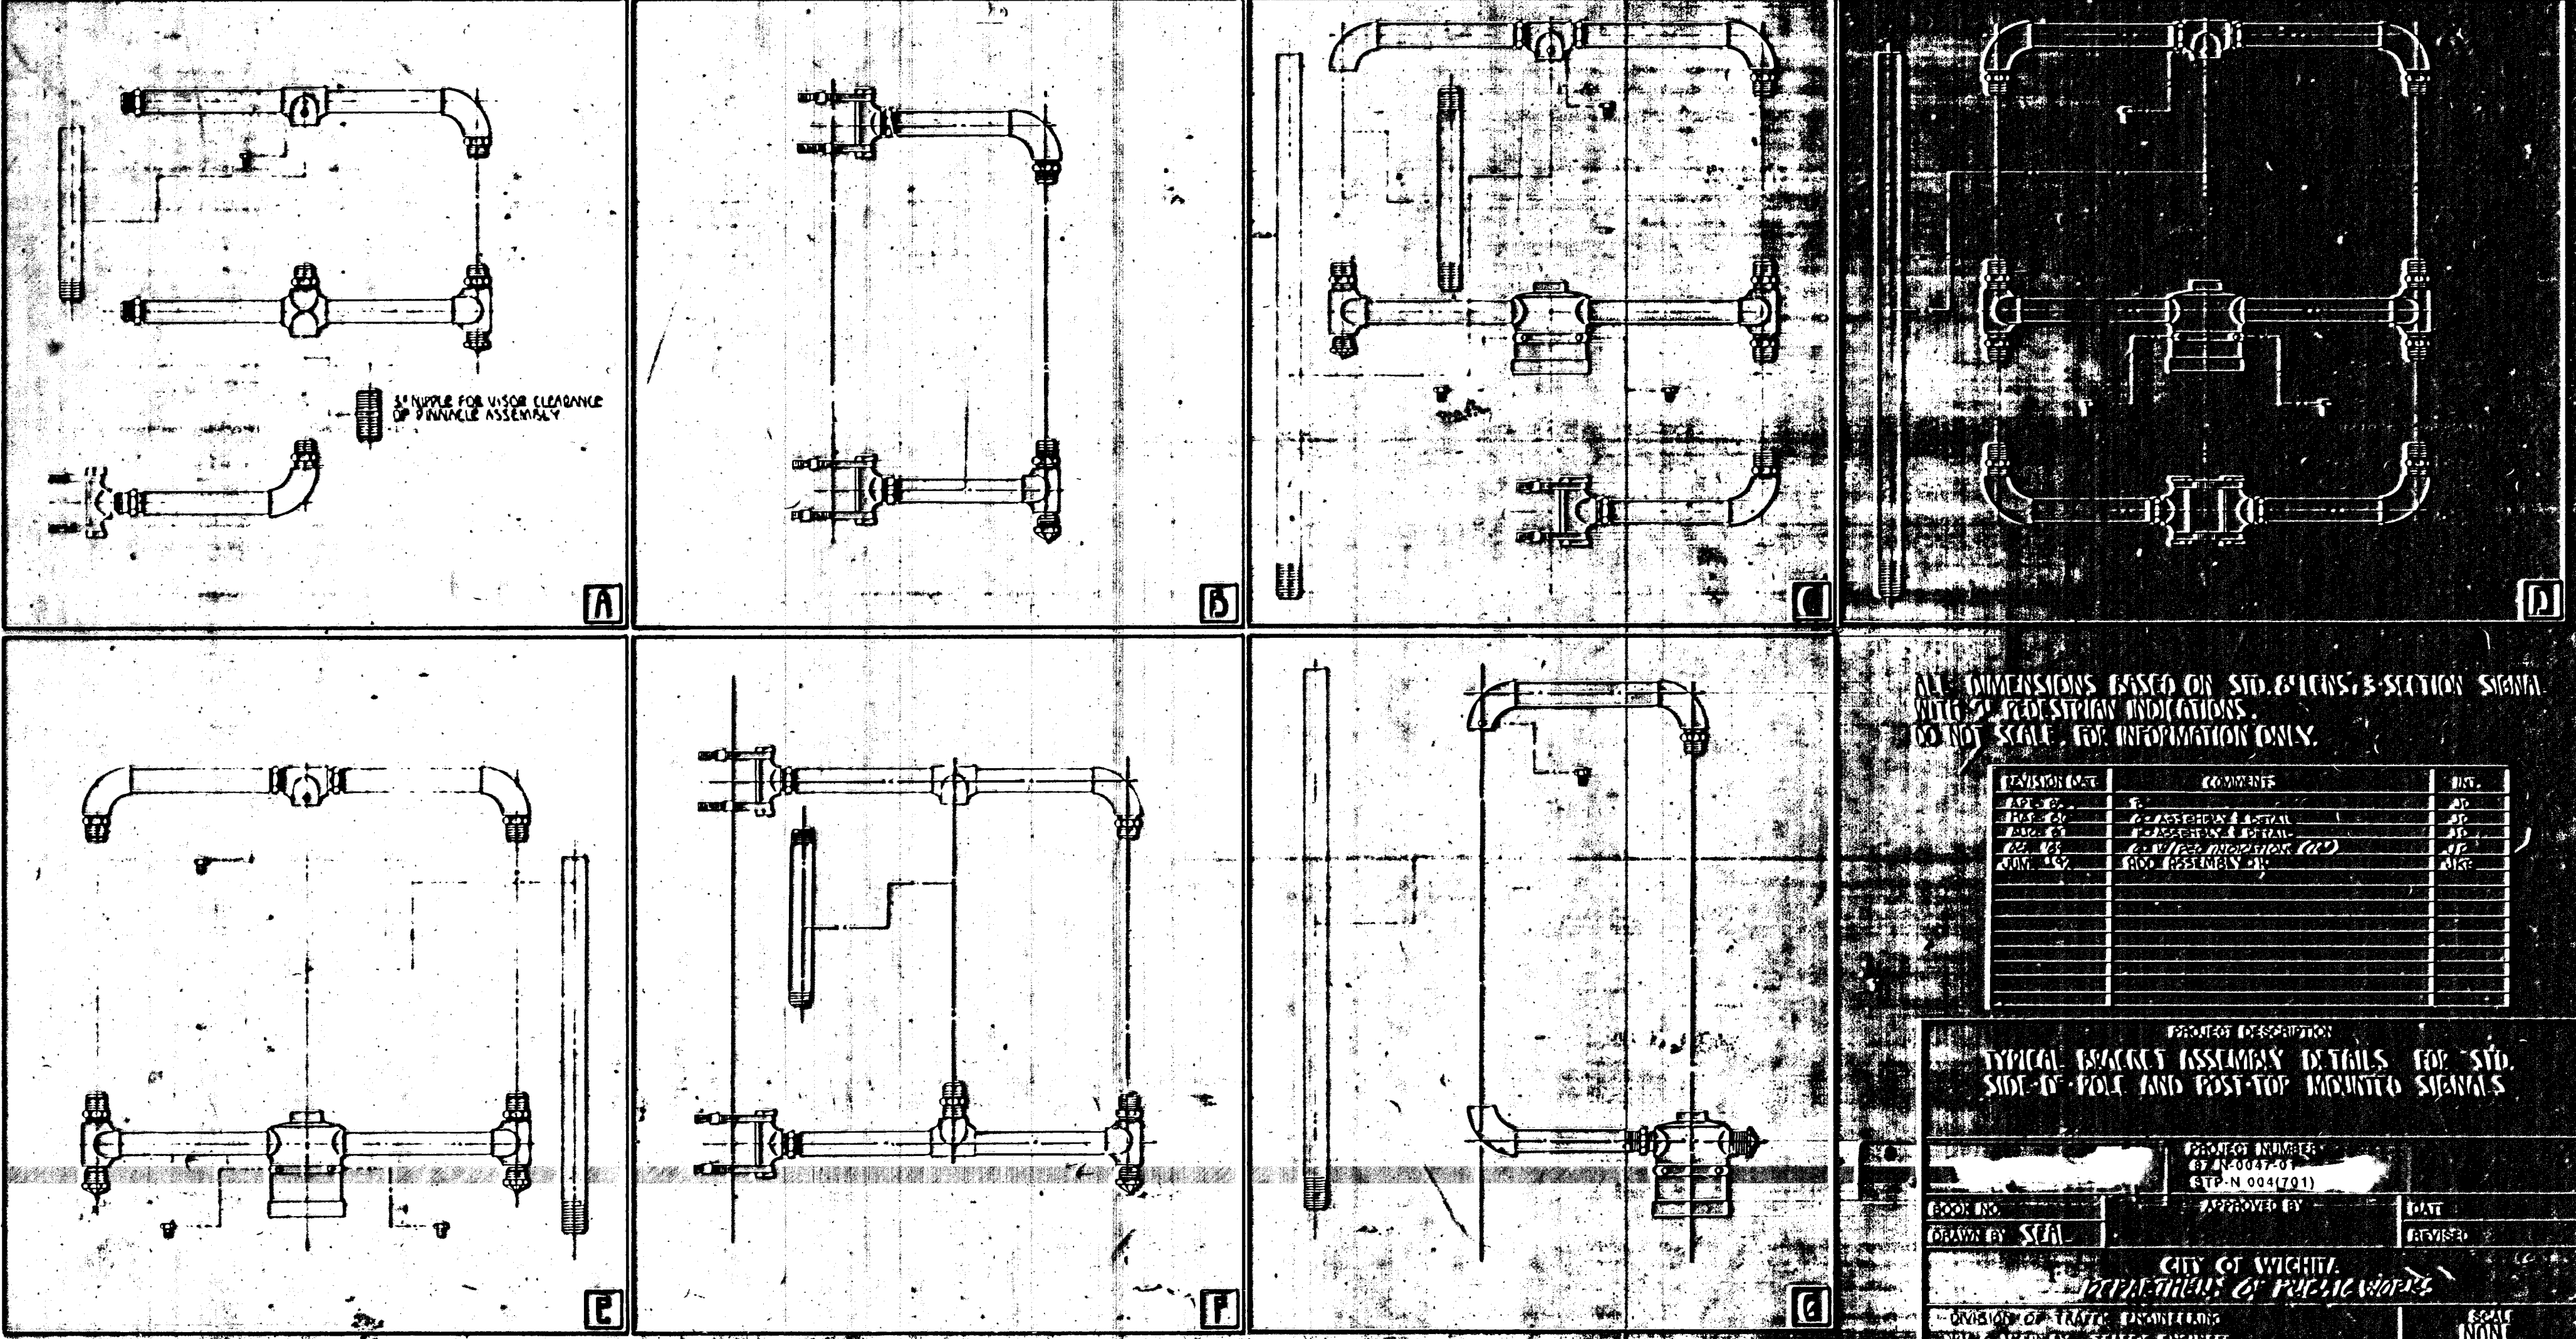

ALL DIMENSIONS BASED ON STD. 6\"/>

REVISION	DATE	BY
TYPICAL BRACKET ASSEMBLY DETAILS FOR STD. SIDE-OF-POLE AND POST-TOP MOUNTED SIGNALS

DRAWN BY SEA	CITY OF WICHITA DEPARTMENT OF PUBLIC WORKS	SCALE NONE