


1. Landscape contractor is to verify the location of all underground utilities prior to installation of plant material (including sanitary sewer). Utilities can be flagged by calling 687-2470.

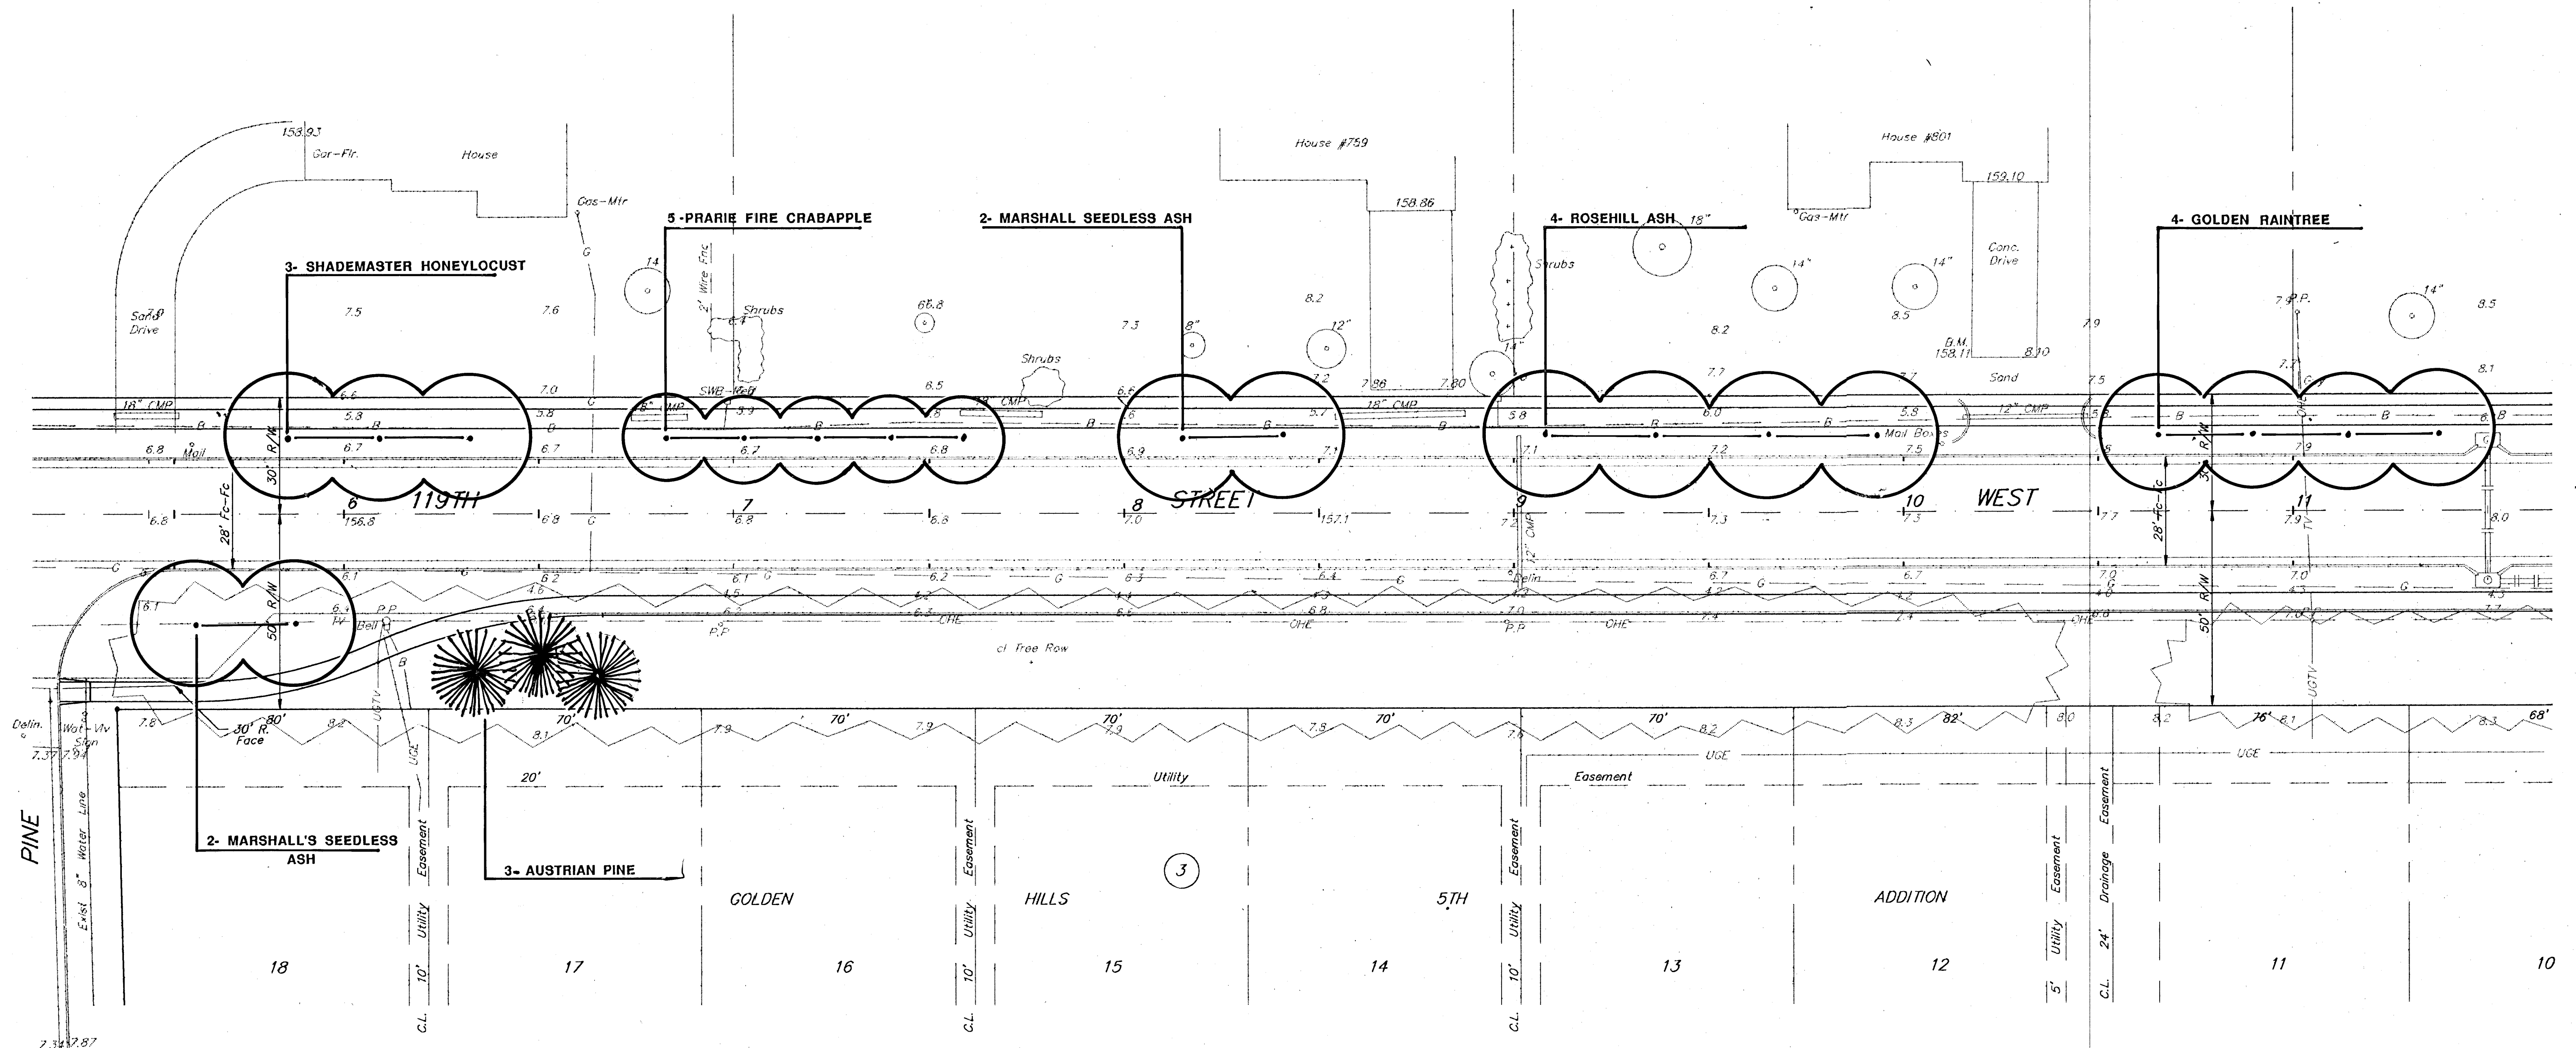

4912 E.29TH. STREET NORTH WICHITA, KANSAS 67220 318-683-5507

119TH STREET WEST
CENTRAL TO WARREN

BAUGHMAN COMPANY P. A.
ENGINEERING & SURVEYING

316/262-7271 * 315 ELLIS * WICHITA, KANSAS 67211

PROJECT NUMBER

472-76-245-82028-000-000-001 .

DRAWN	APPROVED	DATE	SCALE
CLB			1" = 30'

MB	CMB			$T = 20$
----	-----	--	--	----------

REY.

SHEET

3

10

1