




Scale: 1" = 20'

**NOTE:**

- Landscape contractor is to verify the location of all underground utilities prior to installation of plant material (including sanitary sewer). Utilities can be flagged by calling 687-2470.

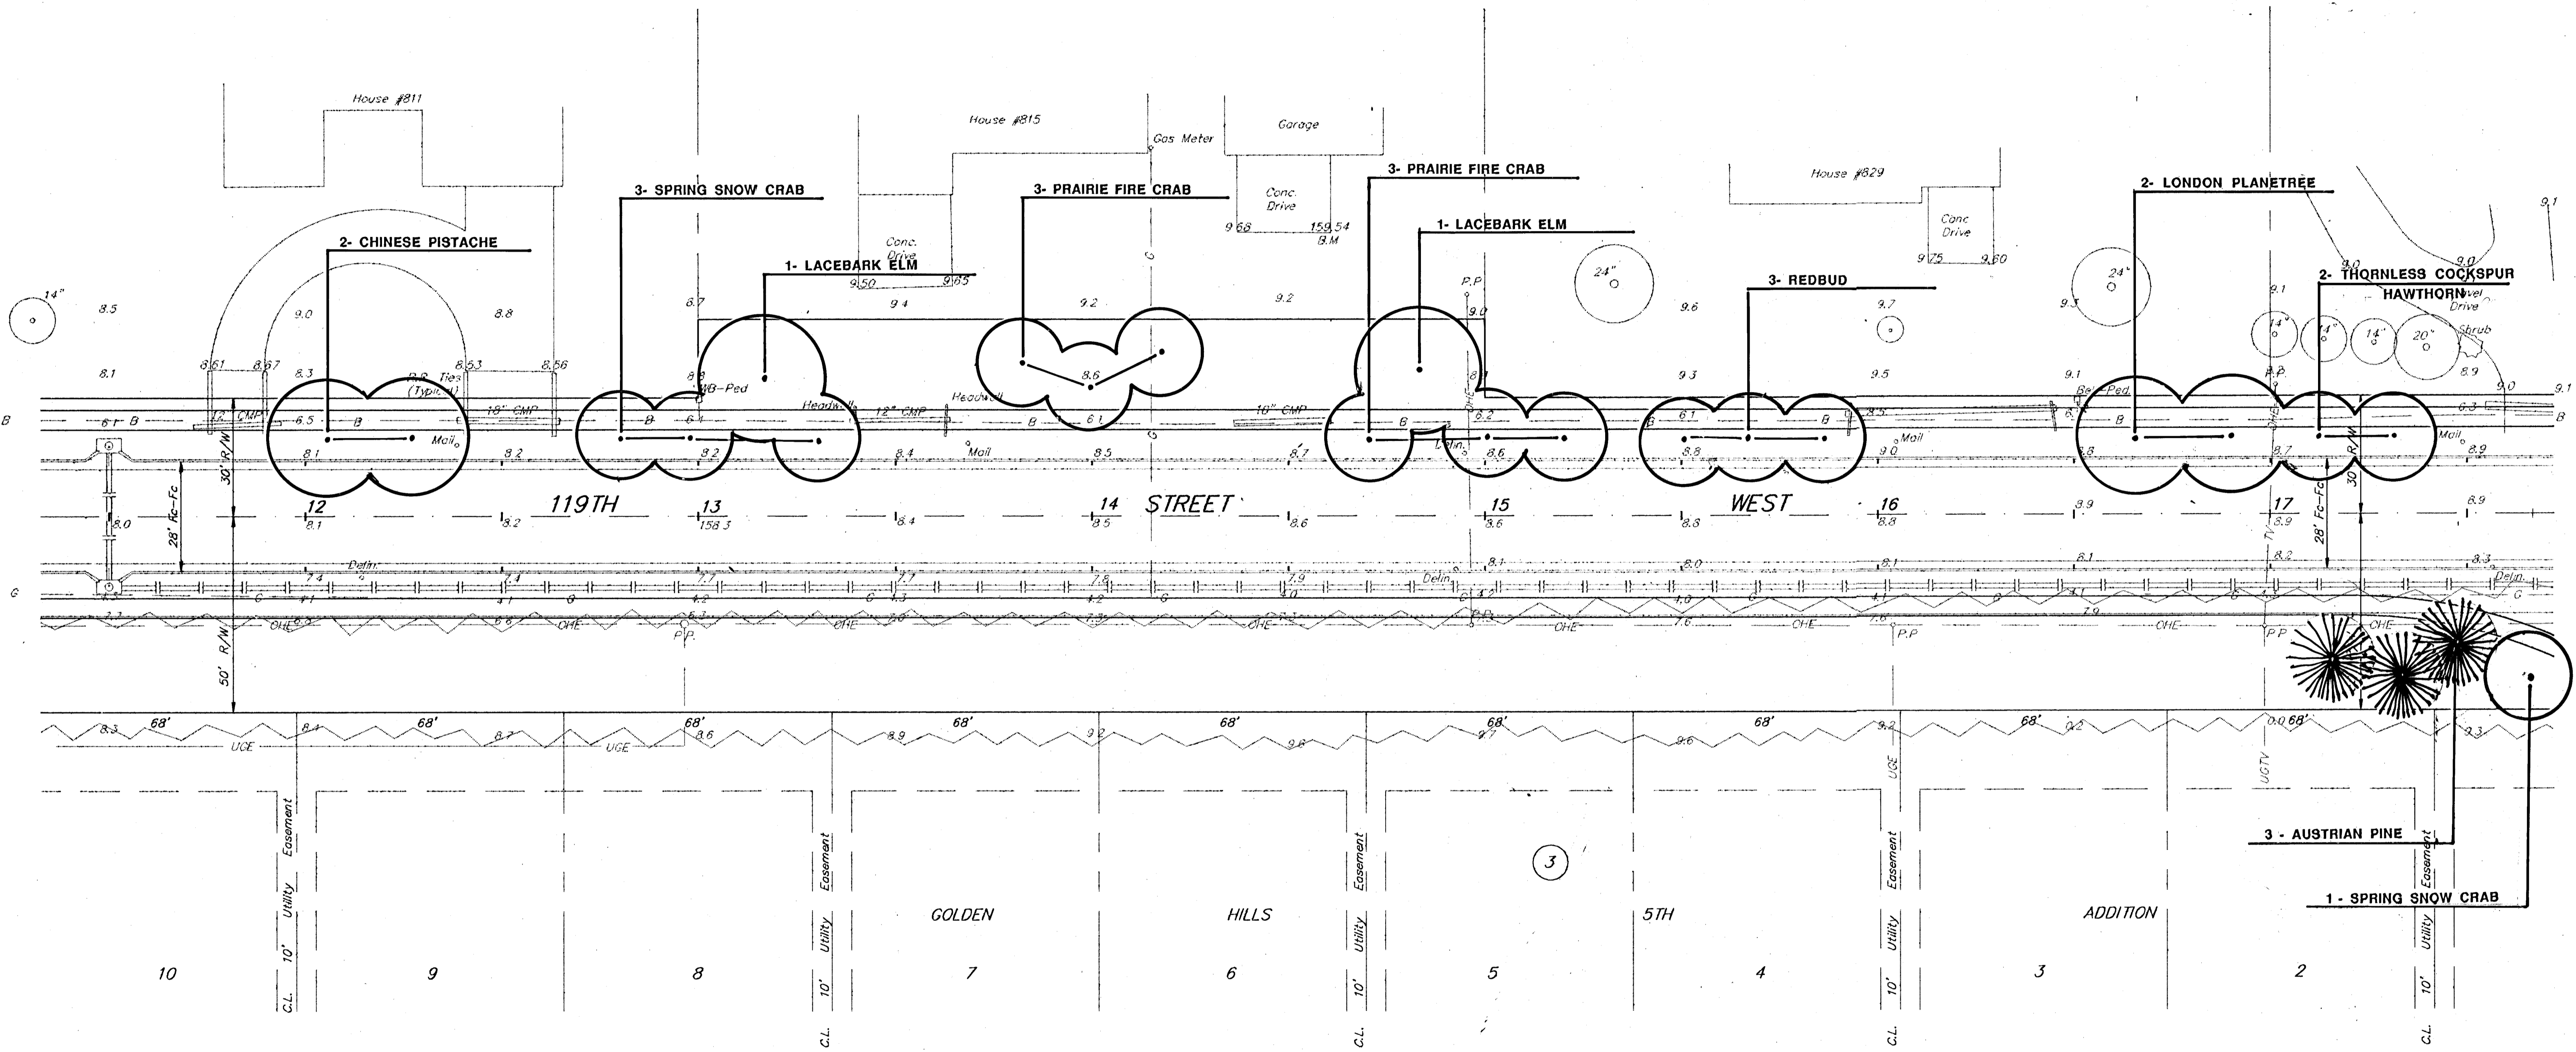

**LANDSCAPE PLAN**

119TH STREET WEST  
CENTRAL TO WARREN



**BILL G. YUNG DESIGN**

4912 E. 29TH STREET NORTH WICHITA, KANSAS 67220 316-683-5567

<b>BAUGHMAN COMPANY P. A.</b> ENGINEERING & SURVEYING 316/262-7271 • 315 ELLIS • WICHITA, KANSAS 67211					REV.
PROJECT NUMBER <b>472-76-245-82028-000-000-001</b>					SHEET <b>4</b> OF <b>10</b>
DESIGN	DRAWN	APPROVED	DATE	SCALE	
NBW/CMB	CMB			1"=20'	