




Scale: 1" = 20'

**NOTE:**

1. Landscape contractor is to verify the location of all underground utilities prior to installation of plant material (including sanitary sewer). Utilities can be flagged by calling 687-2470.

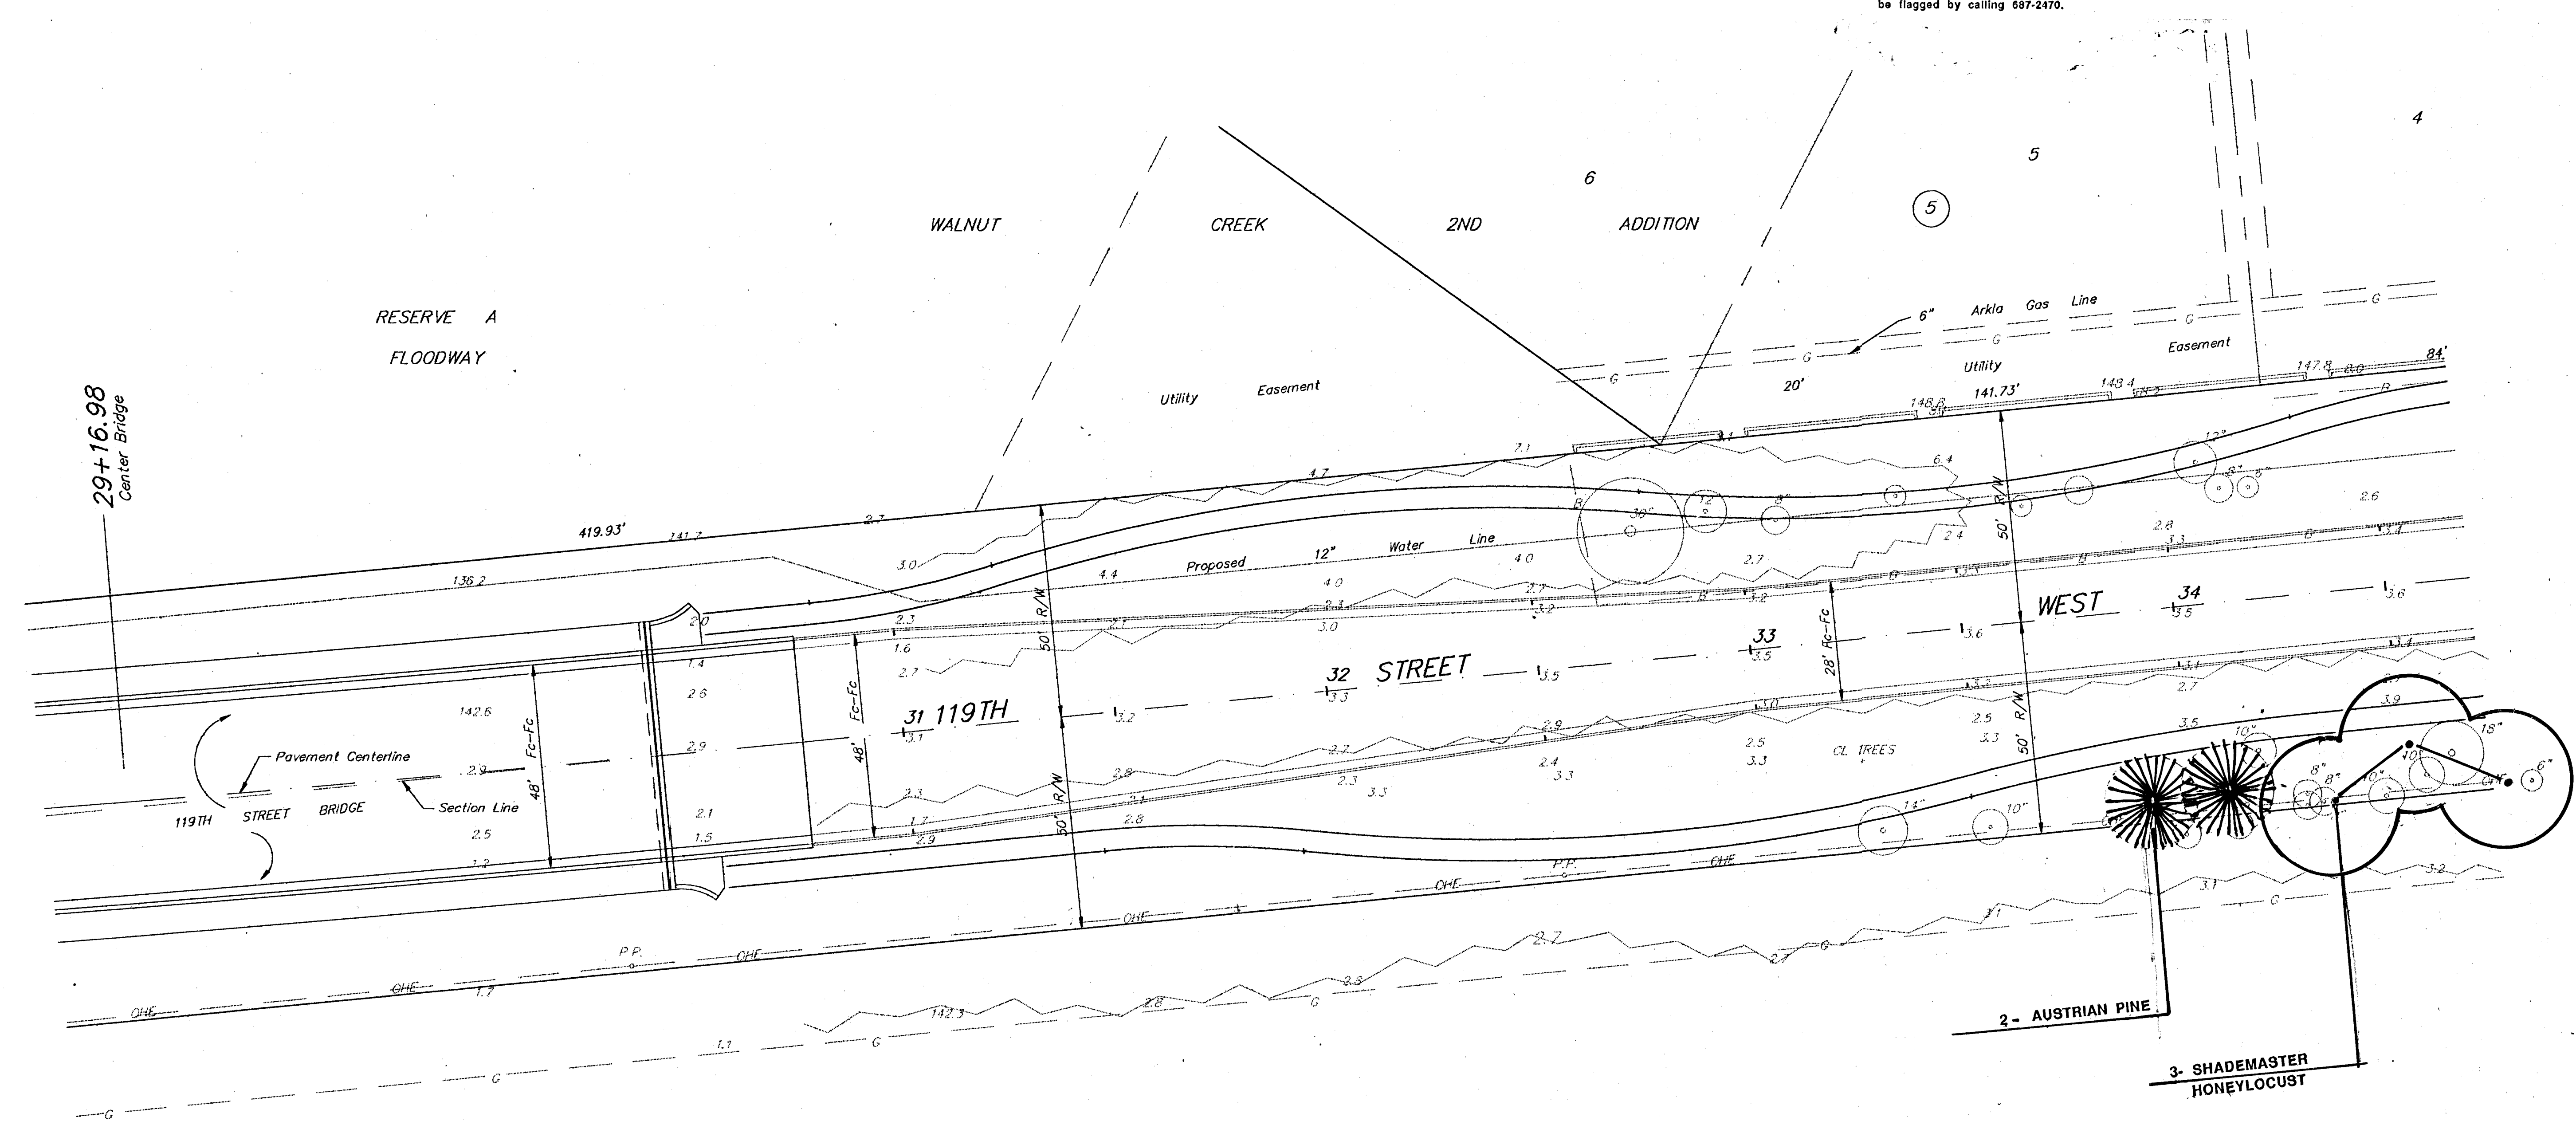

**LANDSCAPE PLAN**

**119TH STREET WEST  
CENTRAL TO WARREN**

	BAUGHMAN COMPANY P. A. ENGINEERING & SURVEYING 316/262-7271 • 315 ELLIS • WICHITA, KANSAS 67211		REV.
	PROJECT NUMBER <b>472-76-245-82028-000-001</b>		SHEET <b>7</b>
DESIGN NBW/CMB	DRAWN CMB	APPROVED	DATE
SCALE 1"=20'		SHEET <b>10</b>	

**BILL G. YUNG DESIGN**  
4912 E. 29TH. STREET NORTH WICHITA, KANSAS 67220 316-683-5507