

Last Plot-Date: 11/07/96 Plot-Time: 8:25 A.M.

APP.

CKD.



IR.

DR.

DES.

PLOT CAD.

SURV.

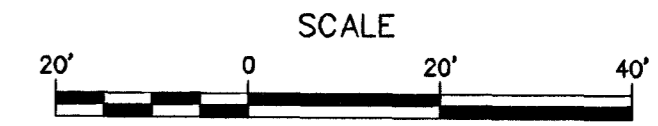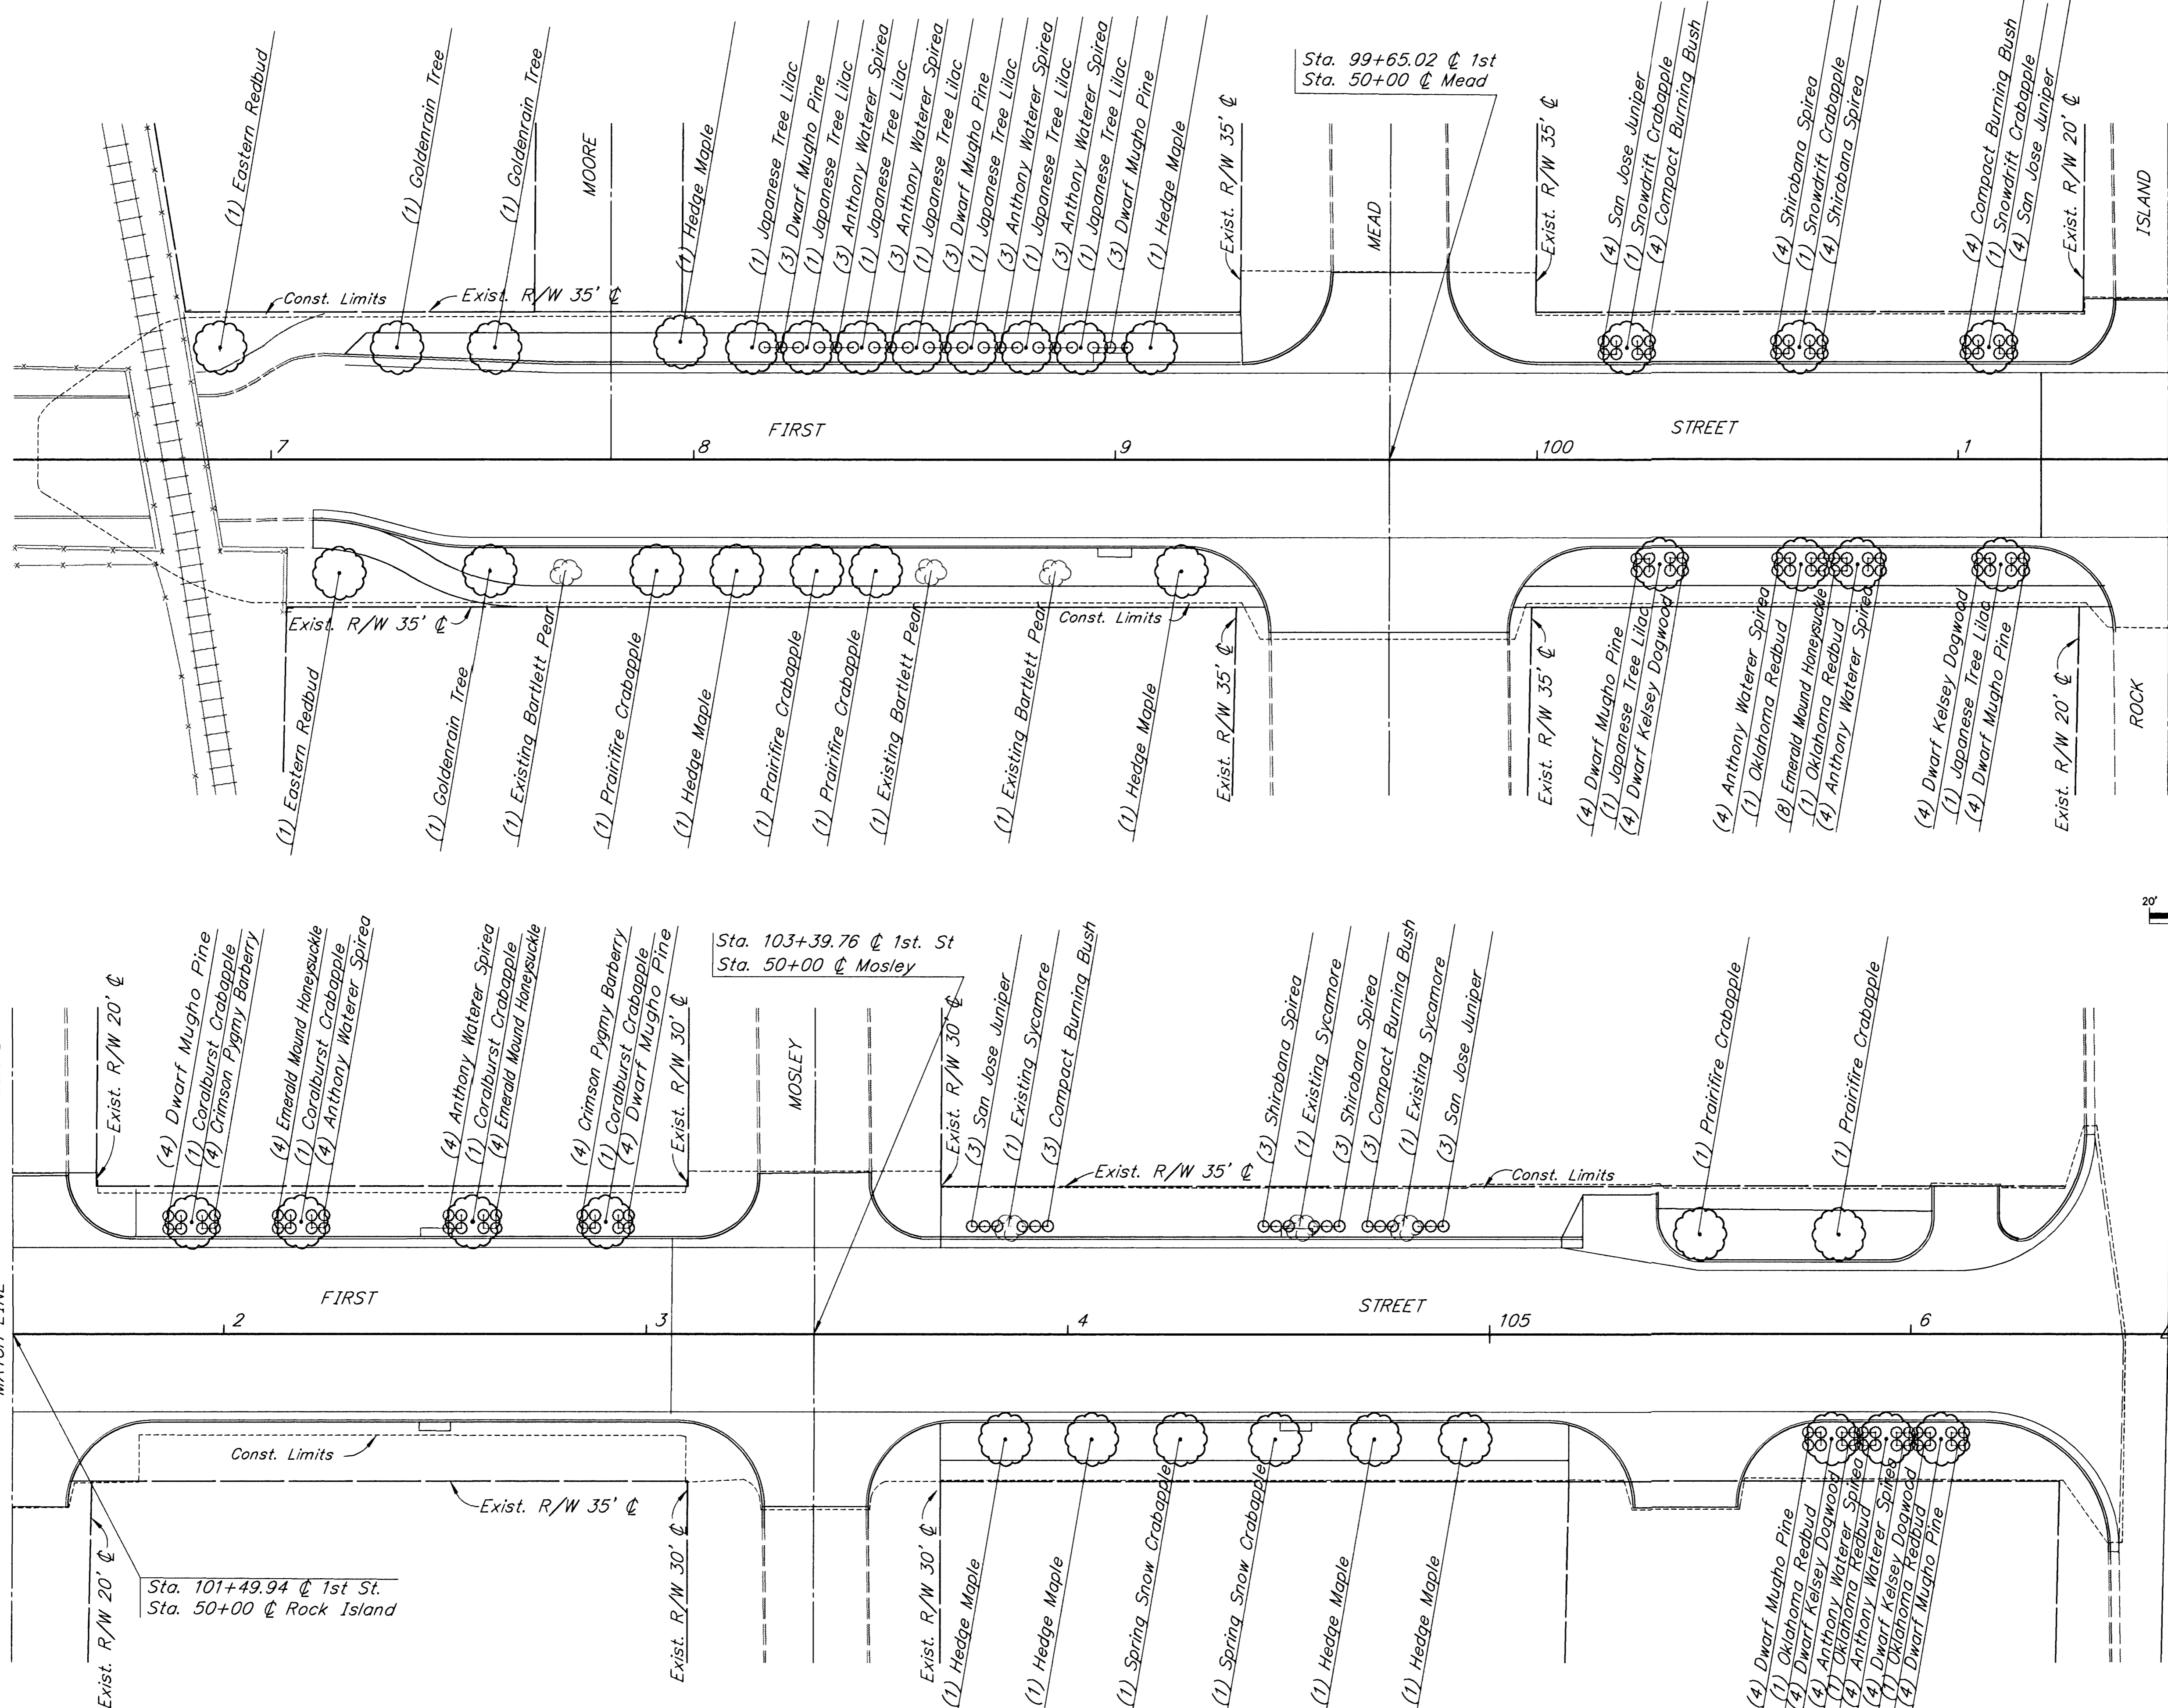

F:\K9540\LANDSK1
SCALE: 1"=20'

CITY OF WICHITA	
FIRST STREET	
BEAUTIFICATION DETAILS	
SCALE	DATE
Noted	MAY, 1997
DWG. NO.	K9540