
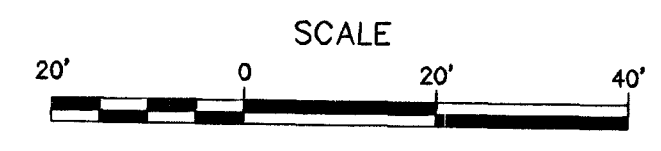


SURV. F:\K9540\pavmrk SCALE: 1"=20'
 PLOT CAD D. DES. DR. TR. CKD. APP. Last Plot-Date: 11/07/96 Plot-Time: 8:25 A.M.

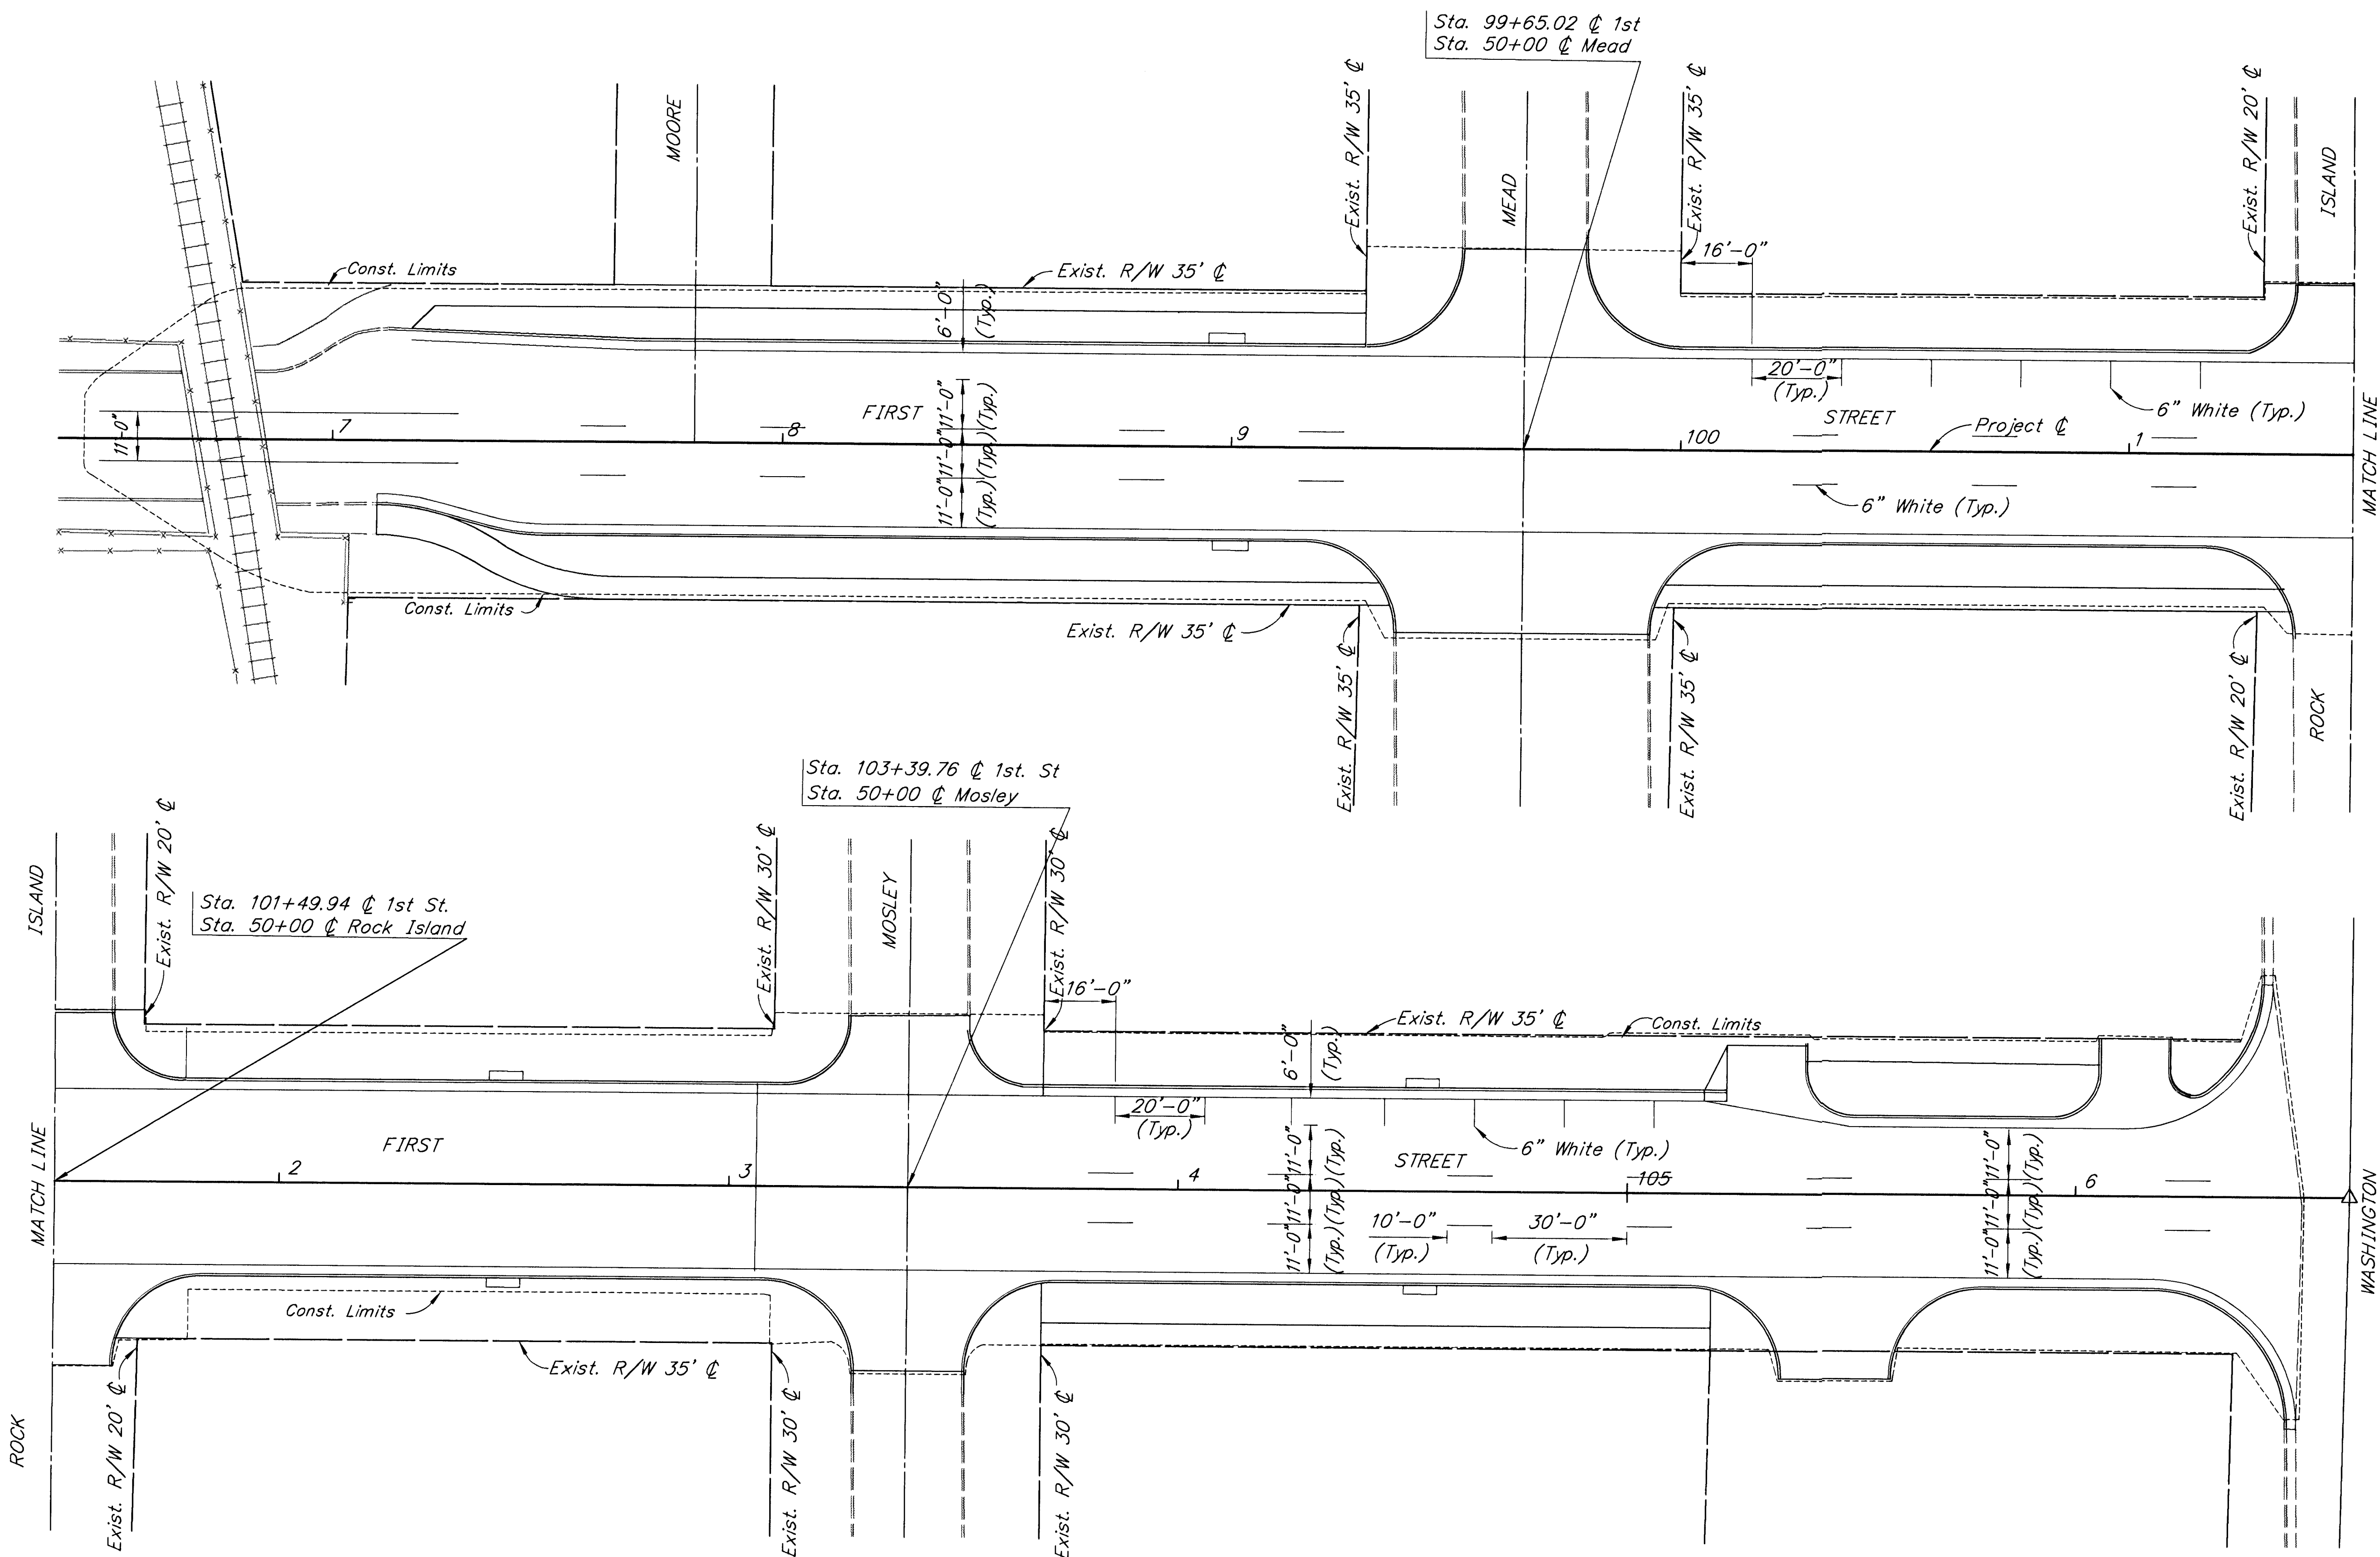

SUMMARY OF PAVEMENT MARKINGS			
LOCATION	6" Solid White Parking	6" Solid White Lane Line	6" Broken White Lane Line
Sta. 96+48 to Sta. 97+28		160 L.F.	
Sta. 97+60 to Sta. 99+20			100 L.F.
Sta. 100+30 to Sta. 101+10	36 L.F.		60 L.F.
Sta. 103+85 to Sta. 106+25	42 L.F.		140 L.F.
TOTALS	78 L.F.	160 L.F.	300 L.F.

RECAPITULATION OF QUANTITIES		
ITEMS	TOTAL	UNITS
PAVEMENT MARKING (COLD PLASTIC)(WHITE)(6")	538	Lin. Ft.

NOTES:
 All Totals reflect actual quantity of pavement marking materials required.
 All dimensions are to center of markings unless otherwise noted.
 The cold plastic pavement marking shall be inlaid on asphalt.

CITY OF WICHITA	
FIRST STREET	
PAVEMENT MARKING	
SCALE Noted	DATE MAY, 1997
DWG. NO. K9540	