

#6805 Harry St.
Storage Equities-PS Partners IV
Glendale, CA

EB & KB LLC
Wichita, KS


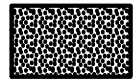
PLANT SCHEDULE:



Botanical Name	Common Name	Plant Size	Container Size	Condition	Remarks
TREES					
<i>Ulmus parvifolia</i>	Lacebark Elm	3" Cal.	b&b		full and healthy
Buffalo Grass Seed Mix					
Buffalograss Cody Primed w/ KNO3 2.5					
Blue Grama Alma. Hachita 0.5 at a rate below					
Total = 3.0 lbs/1,000 S.F.					

LANDSCAPE ORDINANCE CALCULATIONS:

Planting Ordinance Calculations	
REQUIRED LANDSCAPED STREET/ARD - method 2 used	
Osie Cir.	
142' X 10' = 1,420 SF required	
5,050 SF provided	
1,620/500 = 4 trees required	
Parking Lot Screening	
solid screen of shrubs provided along frontage to Osie Cir.	
Required Parking Lot Trees	
required: 1 tree per 20 spaces	
0 parking spaces provided / 20 = 0 trees required	

LANDSCAPE PLANTING LEGEND

-  SHADE TREE
-  BUFFALO GRASS SEED

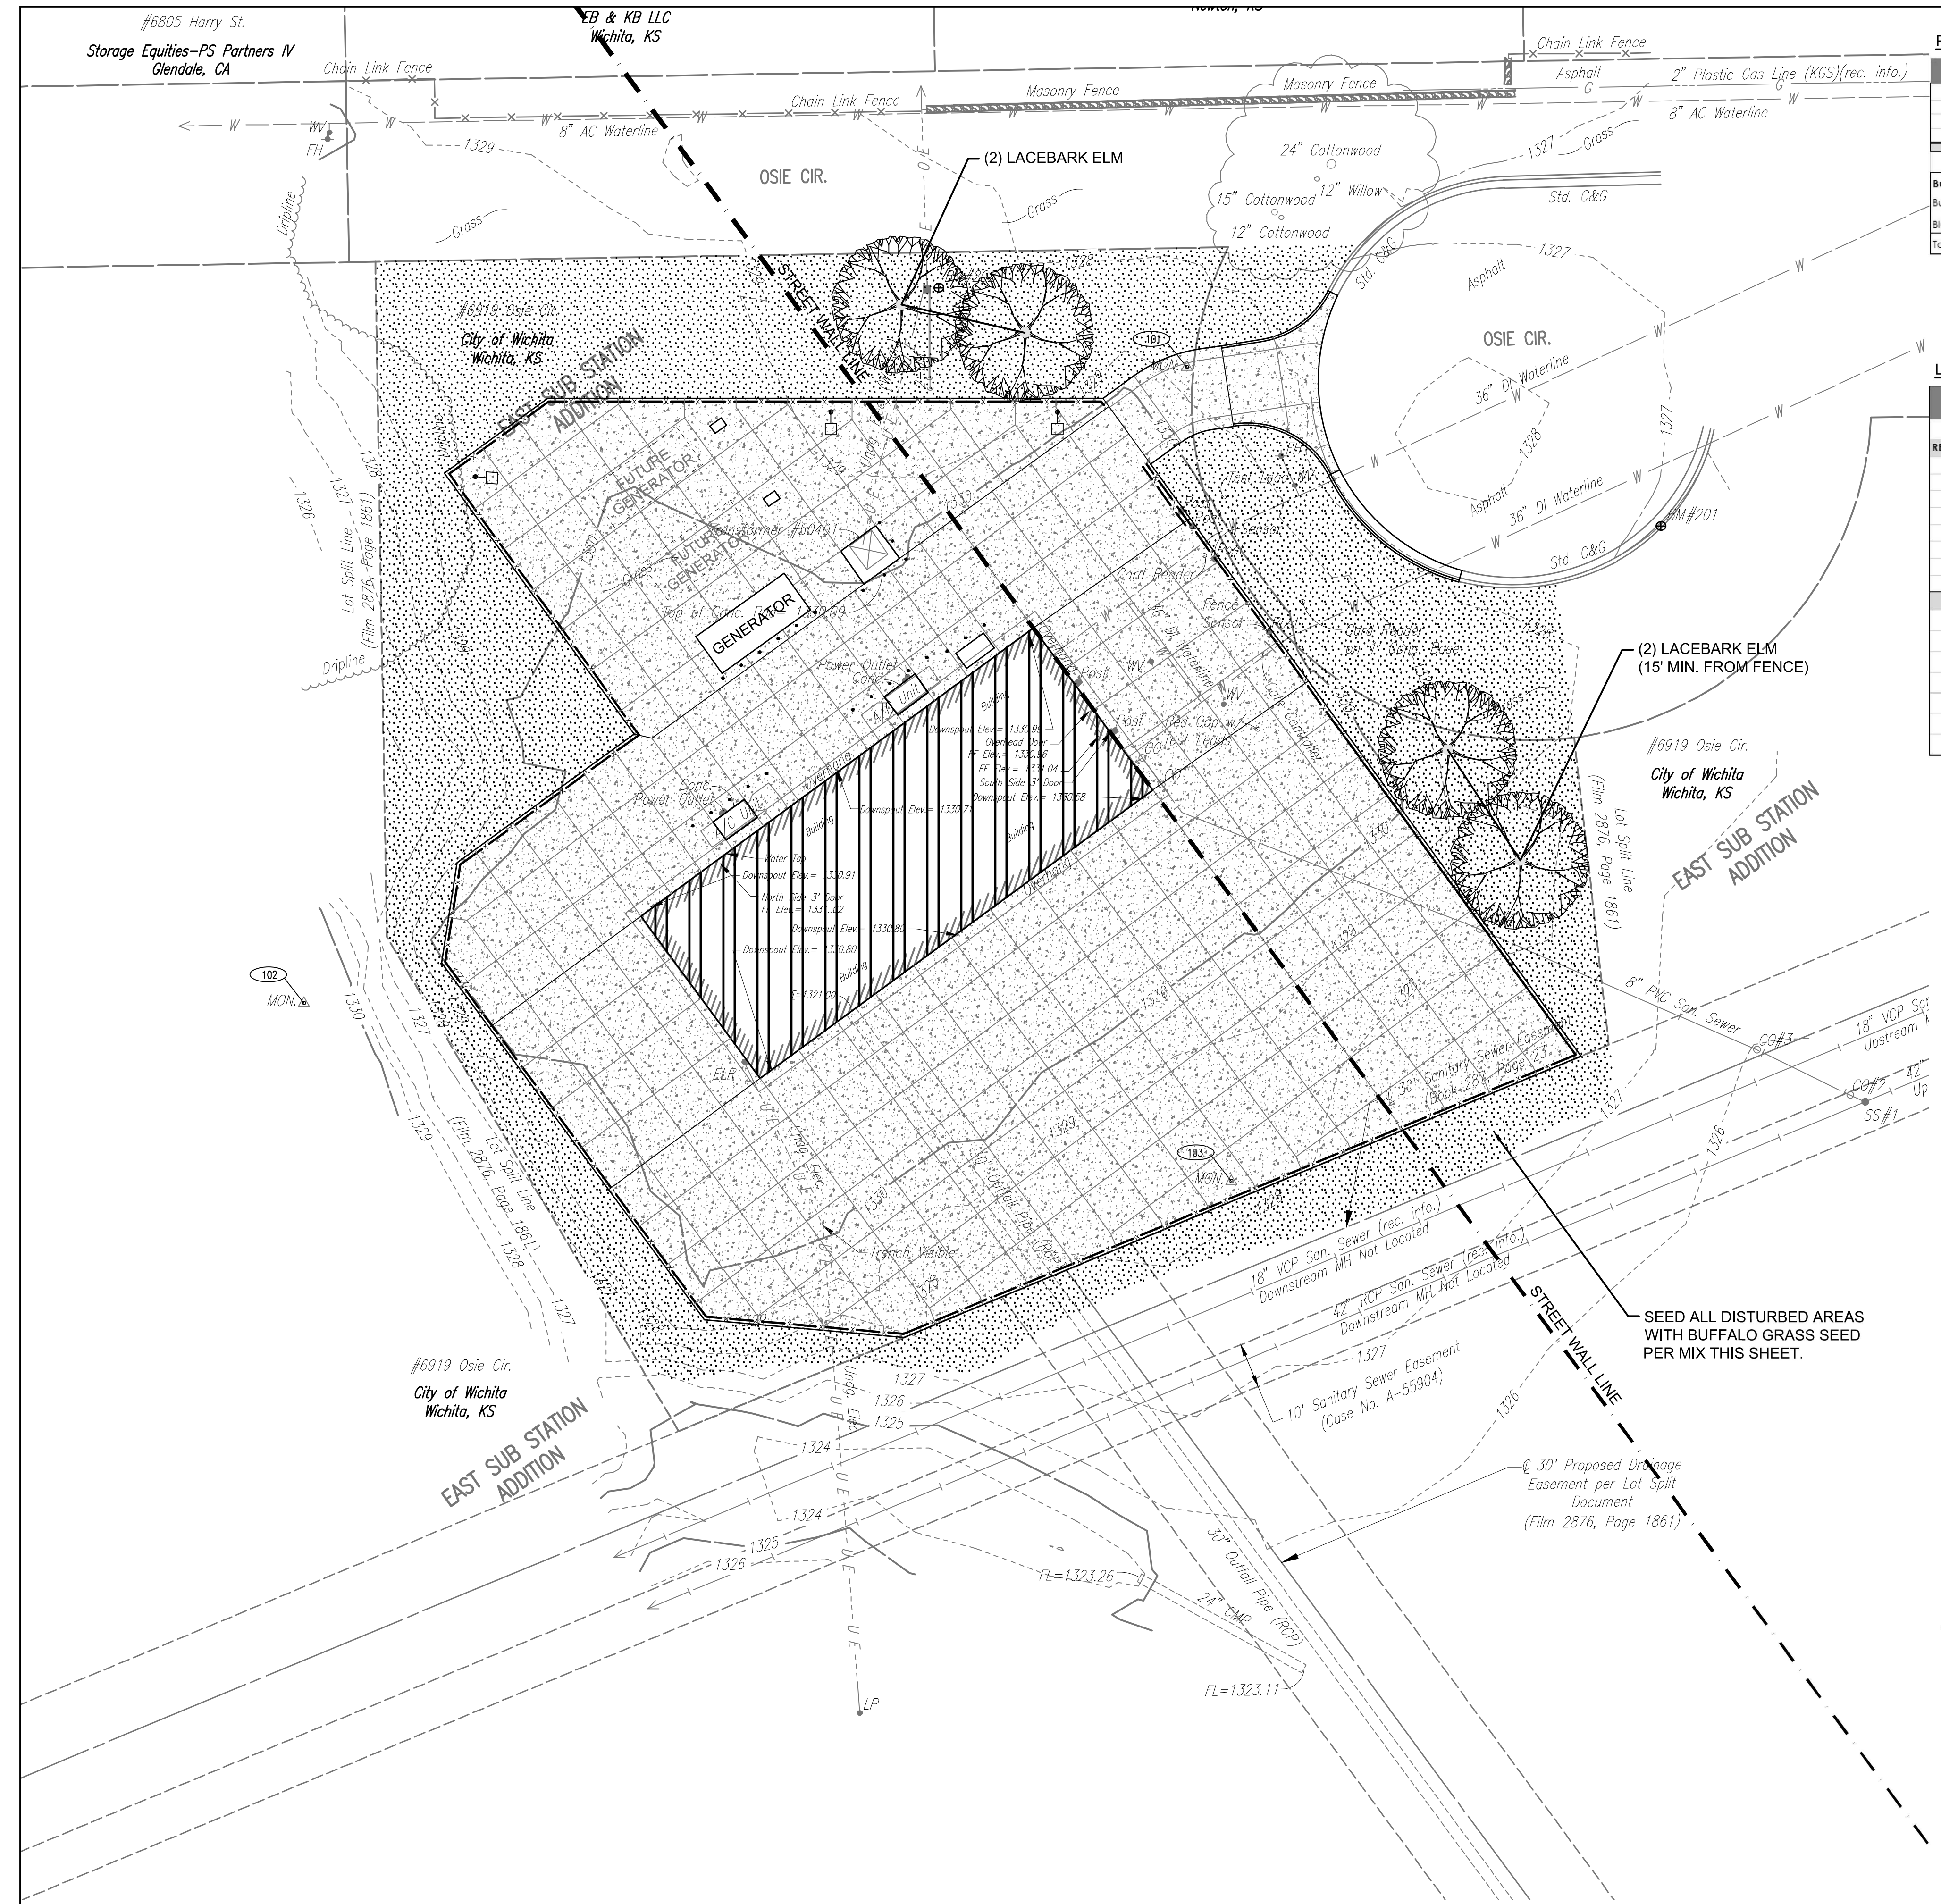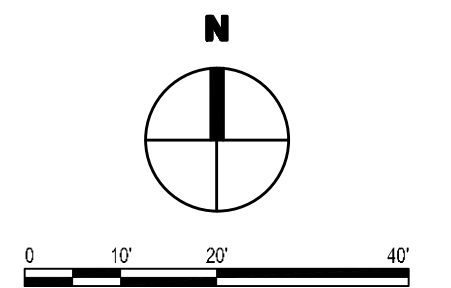


(2) LACEBARK ELM
(15' MIN. FROM FENCE)

#6919 Osie Cir.
City of Wichita
Wichita, KS

EAST SUB STATION
ADDITION

SEED ALL DISTURBED AREAS
WITH BUFFALO GRASS SEED
PER MIX THIS SHEET.

Saved: 03-04-2021 4:21:22 PM by ROY, THOMAS
 Plot Scale 1:1 03-04-2021 4:23:24 PM by ROY, THOMAS
 U:\Wichita-Facility\180537\000\Drawings\Plans\180537-000-LP101

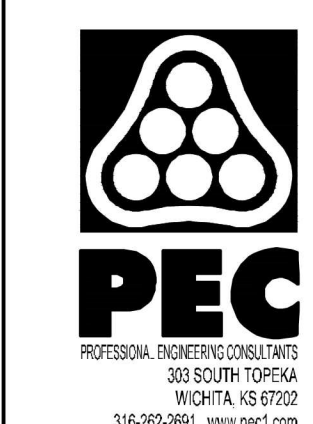

4			
3			
2			
1	CONSTRUCTION DOCUMENTS		03-04-21
No.	Revision	By	Date
CITY OF WICHITA, KANSAS			
PLANTING PLAN			
STANDBY POWER GENERATION - SOUTHEAST PUMP STATION			
Professional Engineering Consultants, P.A. 303 S. TOPEKA • WICHITA, KANSAS 67202 316-262-2691 • FAX 316-262-3003			
Designed by	NLS	Job No.	180537-000
Drawn by	RFT	Checked by	MEB
Date	MARCH 2021	Dwg No.	LP101