


Notes:

1. Any sidewalk damaged during construction shall be replaced by the Contractor.
2. Any handrails removed during construction shall be replaced by the Contractor.

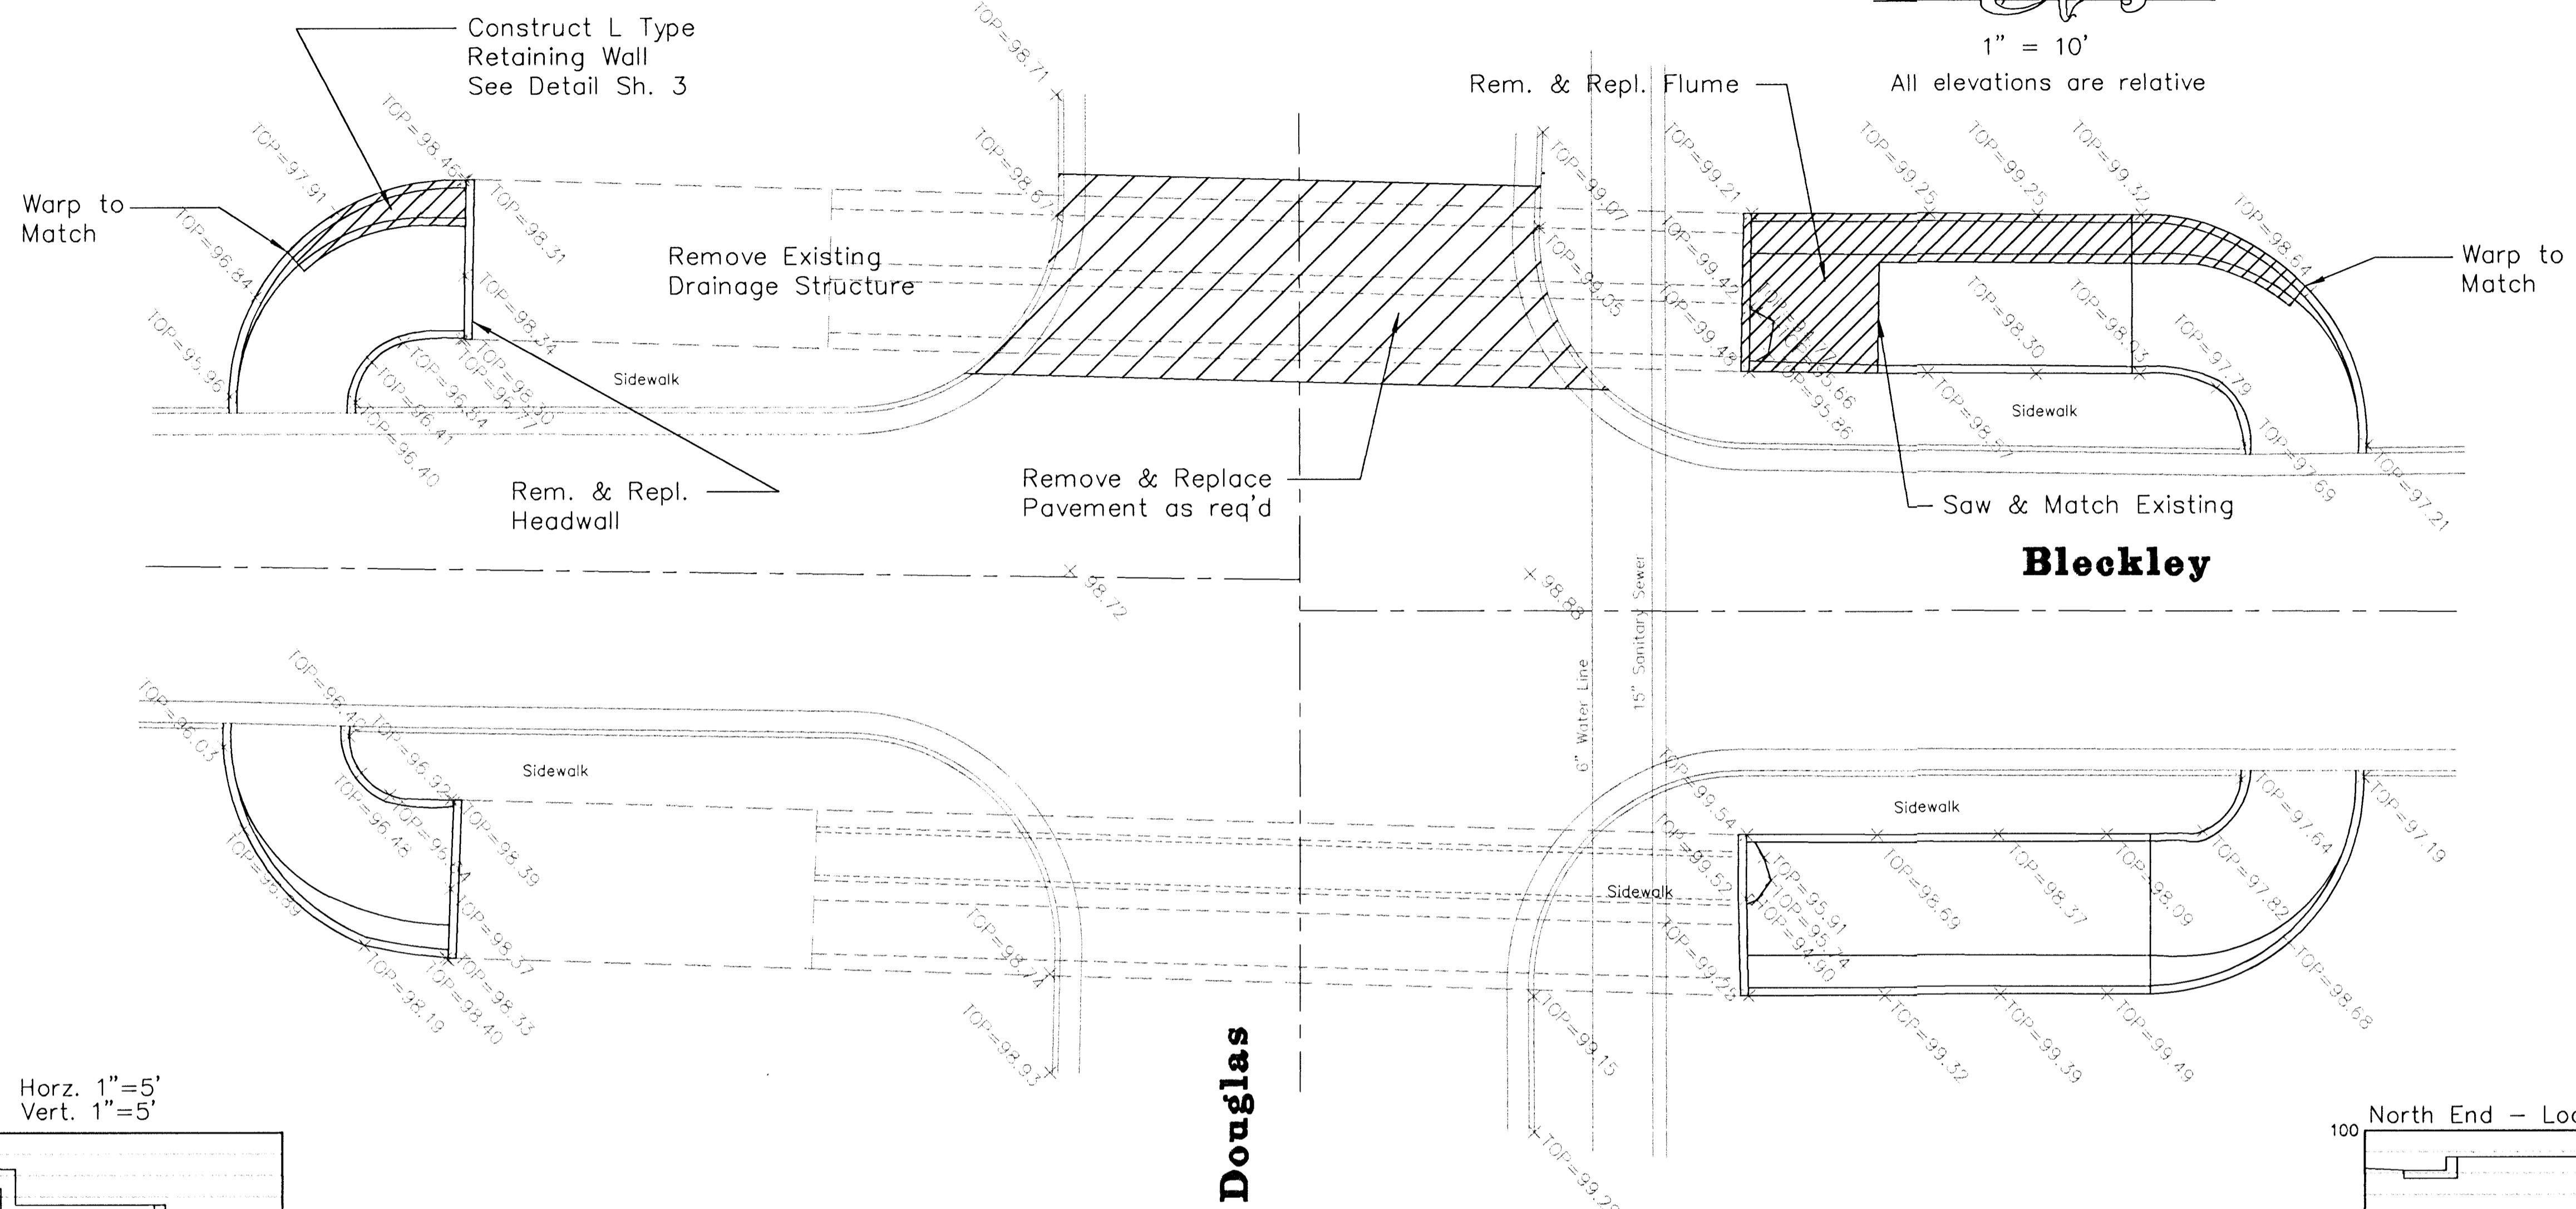

1" = 10'
All elevations are relative

