


SCALE: 1" = 20'

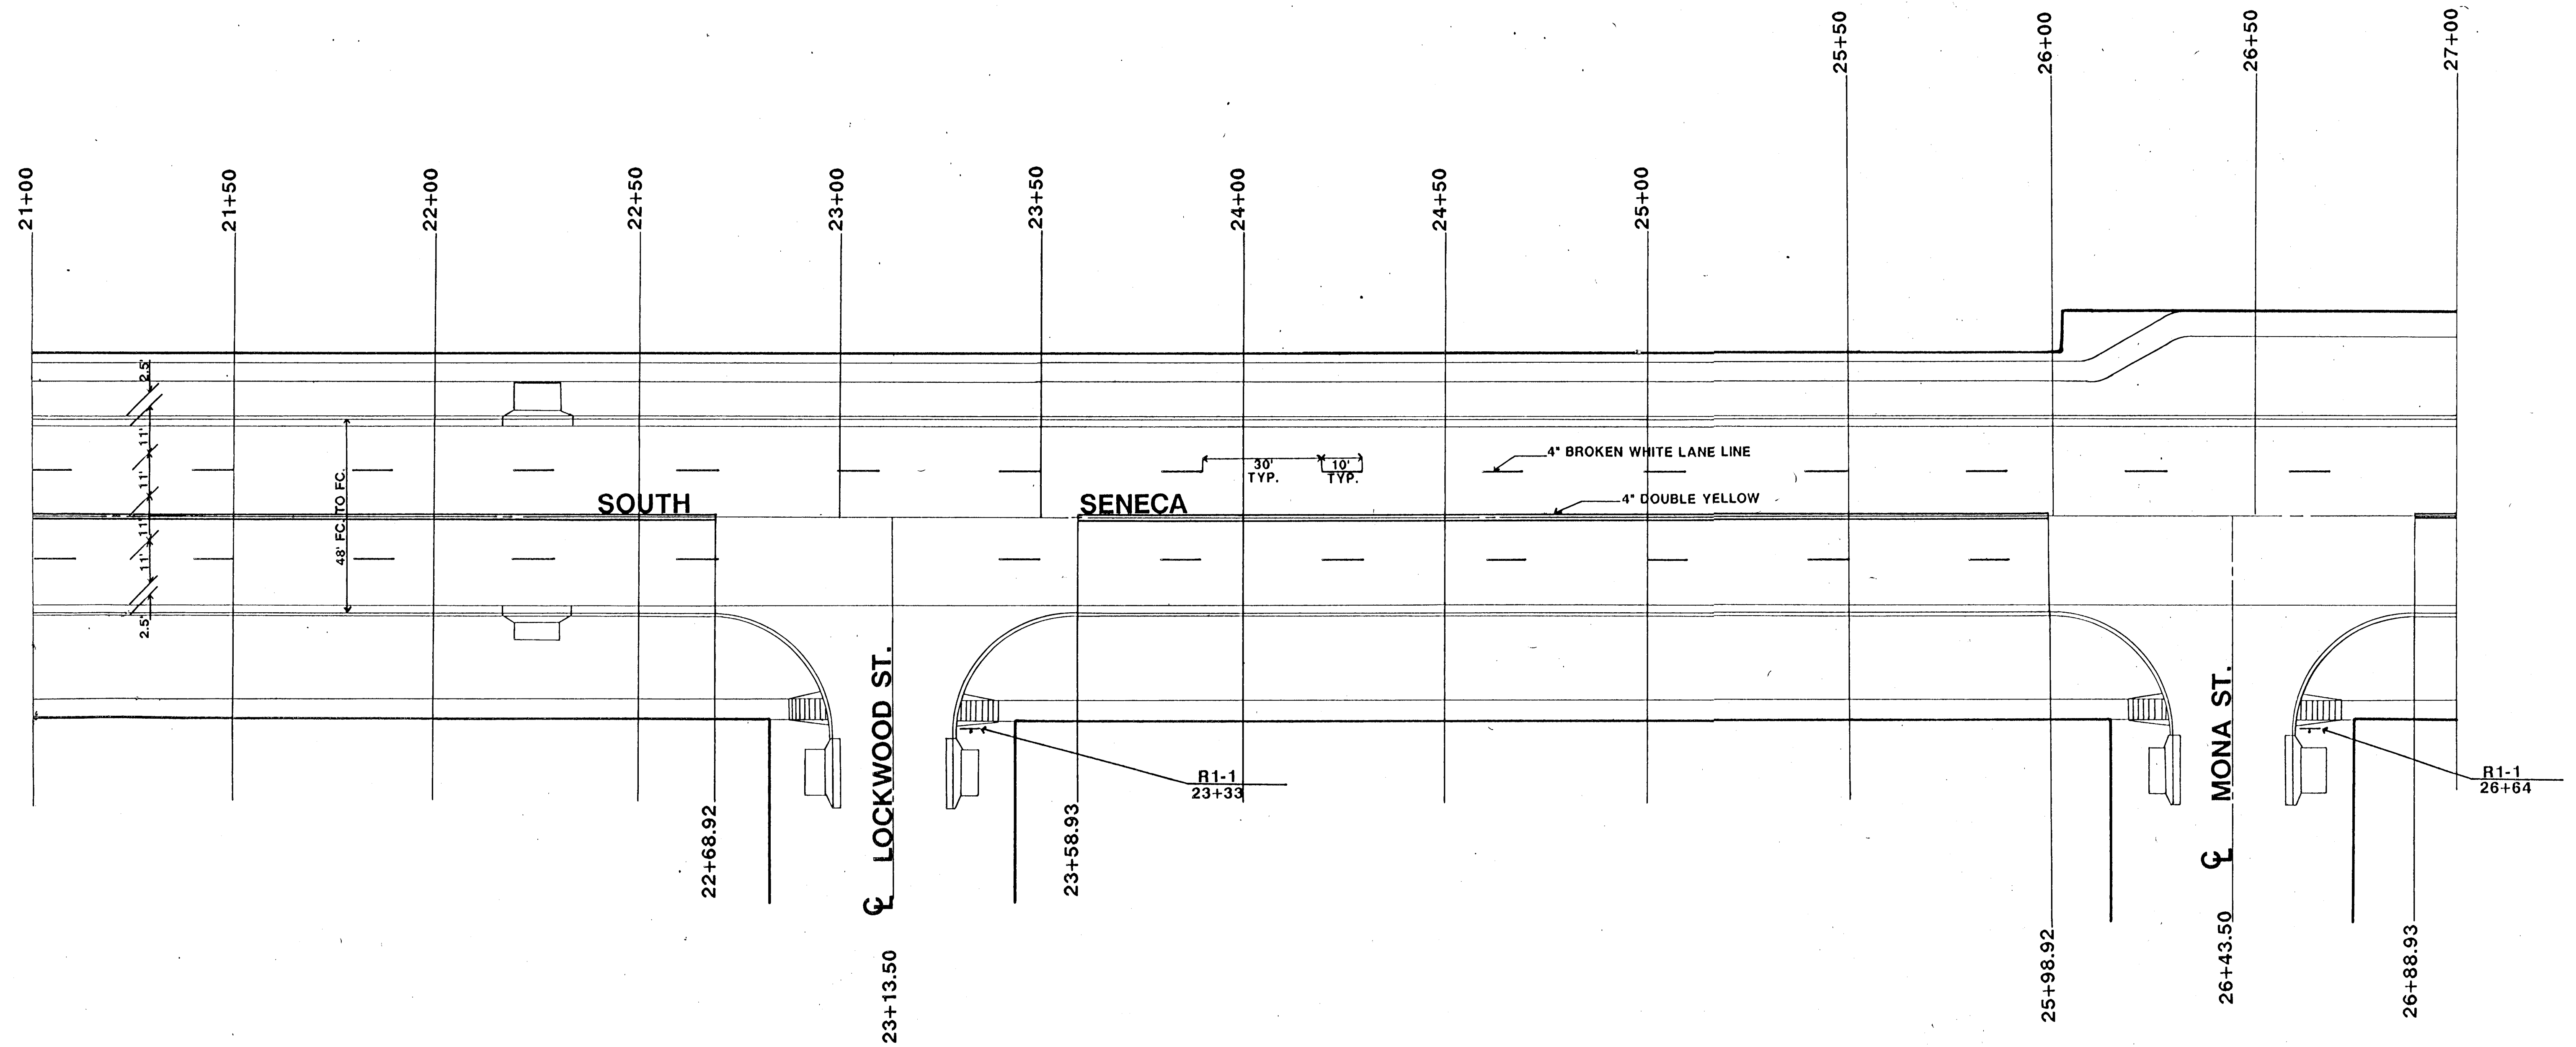

|                                      |                 |              |
|--------------------------------------|-----------------|--------------|
| DESCRIPTION                          |                 |              |
| SENECA- 55TH ST. SO. TO 48TH ST. SO. |                 |              |
| PAVEMENT MARKING PLAN                |                 |              |
| SCALE: 1" = 20'                      | APPROVED BY     | DRAWN BY JKB |
| DATE: OCT. '91                       | CITY OF WICHITA |              |
| DEPARTMENT OF PUBLIC WORKS           |                 |              |
| ENGINEERING DIVISION                 |                 |              |
| CITY ENGINEER                        |                 |              |
| MICHAEL E. LINDEBAK                  |                 |              |
| DRAWING NUMBER                       |                 | 20 OF 58     |