
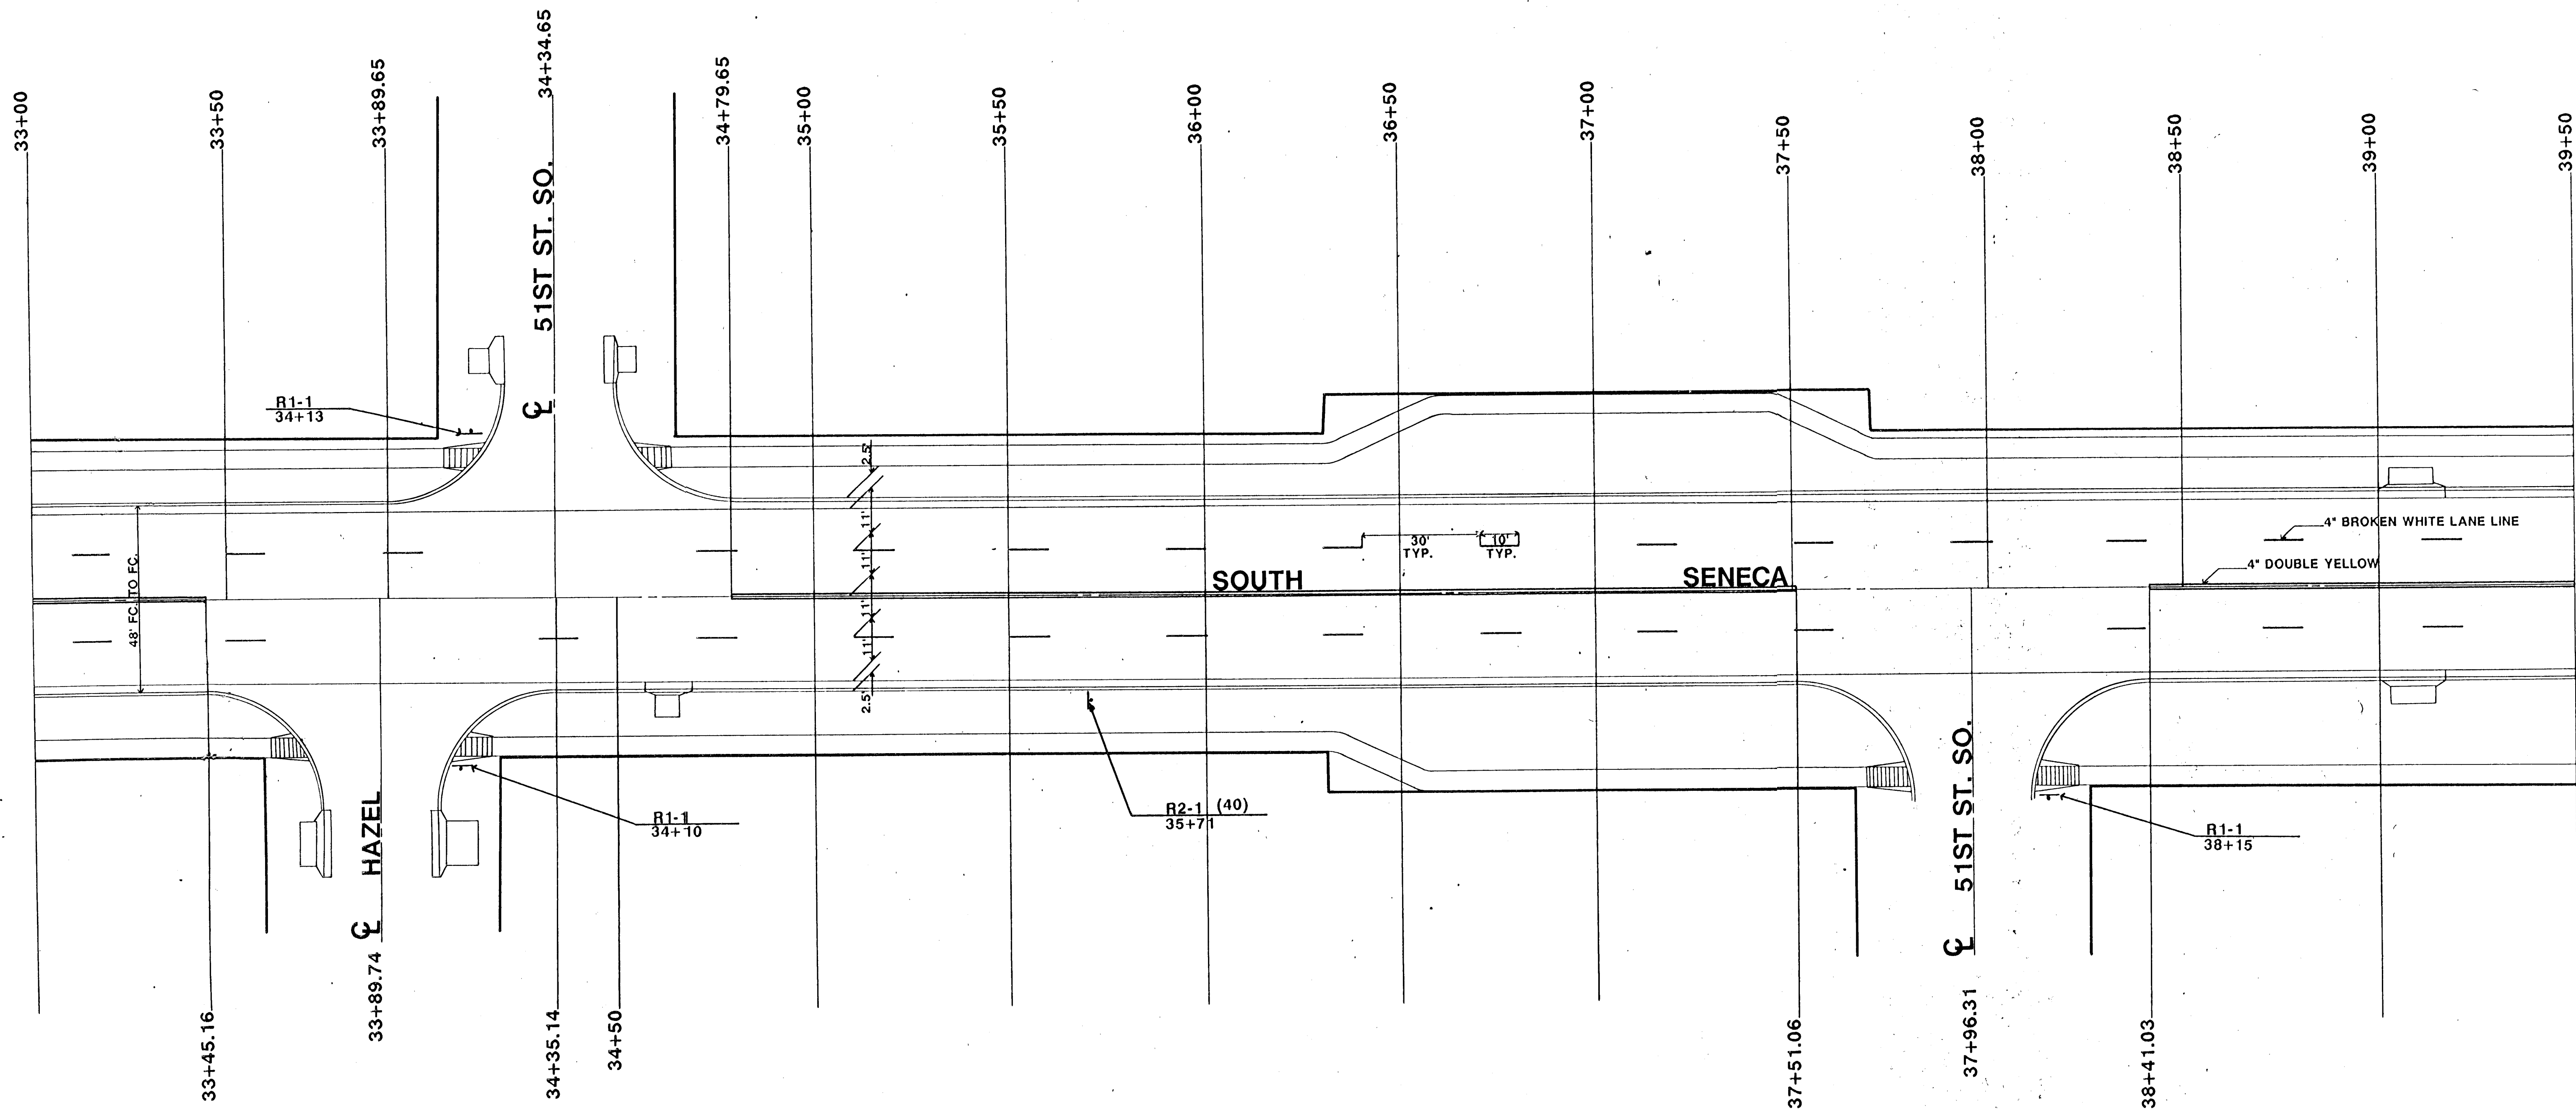


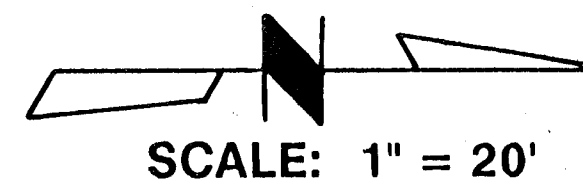

DESCRIPTION			
SENECA- 55TH ST. SO. TO 48TH ST. SO. PAVEMENT MARKING PLAN			
SCALE: 1" = 20'	APPROVED BY		DRAWN BY JKB
DATE: OCT. '91	CITY OF WICHITA		
DEPARTMENT OF PUBLIC WORKS ENGINEERING DEPARTMENT			
CITY ENGINEER MICHAEL E. LINDEBAK			DRAWING NUMBER 22 OF 58