


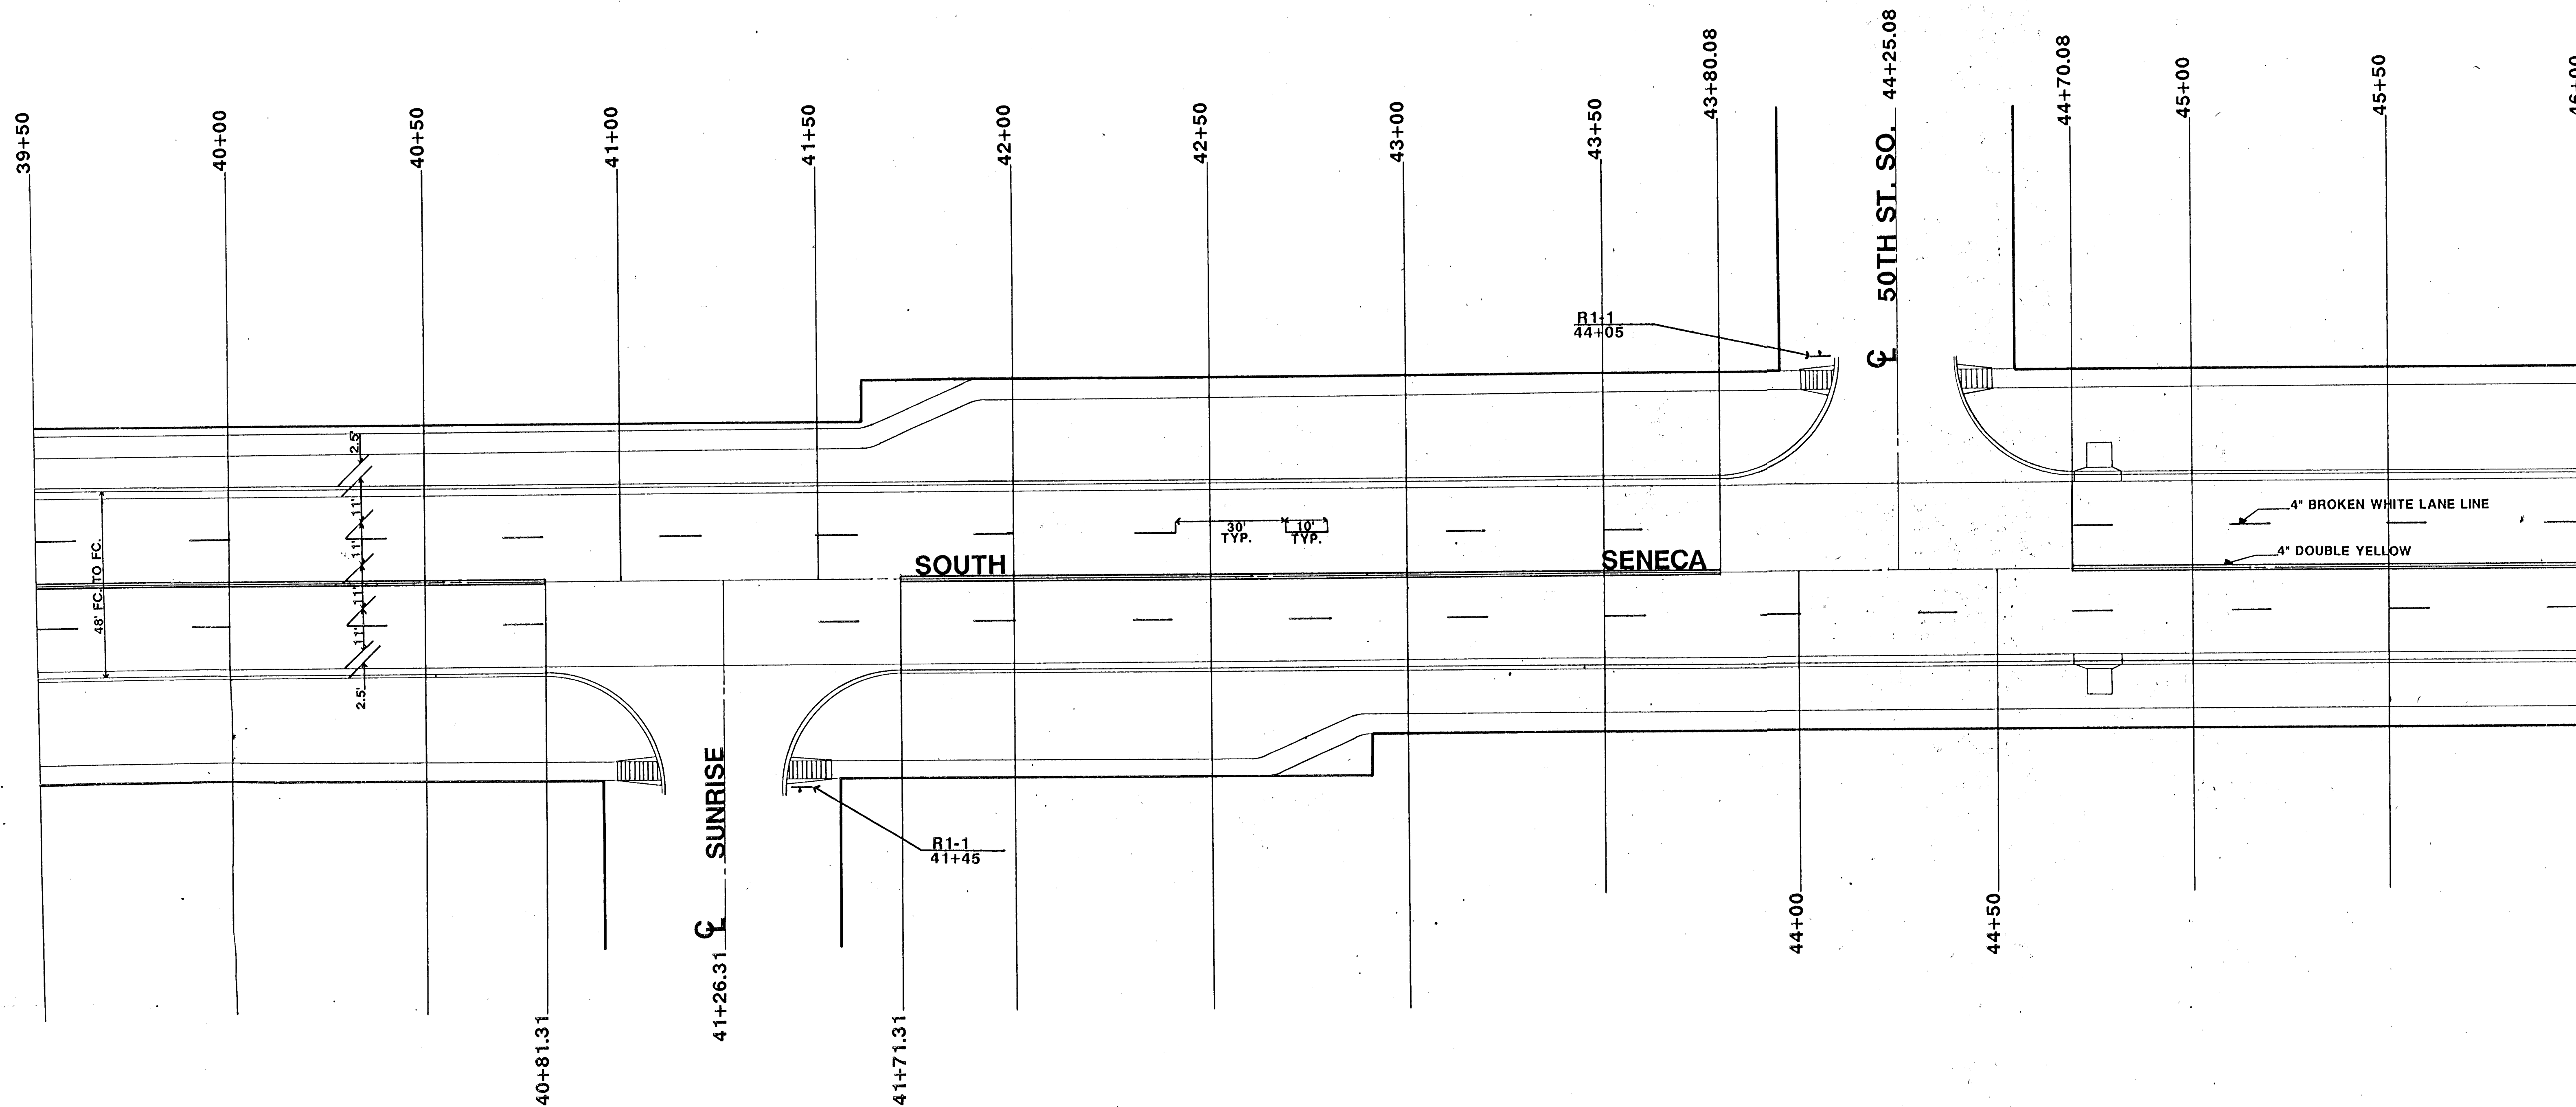

SCALE: 1" = 20'



DESCRIPTION						
SENECA- 55TH ST. SO. TO 48TH ST. SO.						
PAVEMENT MARKING PLAN						
SCALE: 1" = 20'	APPROVED BY		DRAWN BY JKB			
DATE: OCT. '91	CITY OF WICHITA					
DEPARTMENT OF PUBLIC WORKS						
ENGINEERING DIVISION						
CITY ENGINEER						
MICHAEL E. LINDEBAK						
DRAWING NUMBER			23 of 58			