


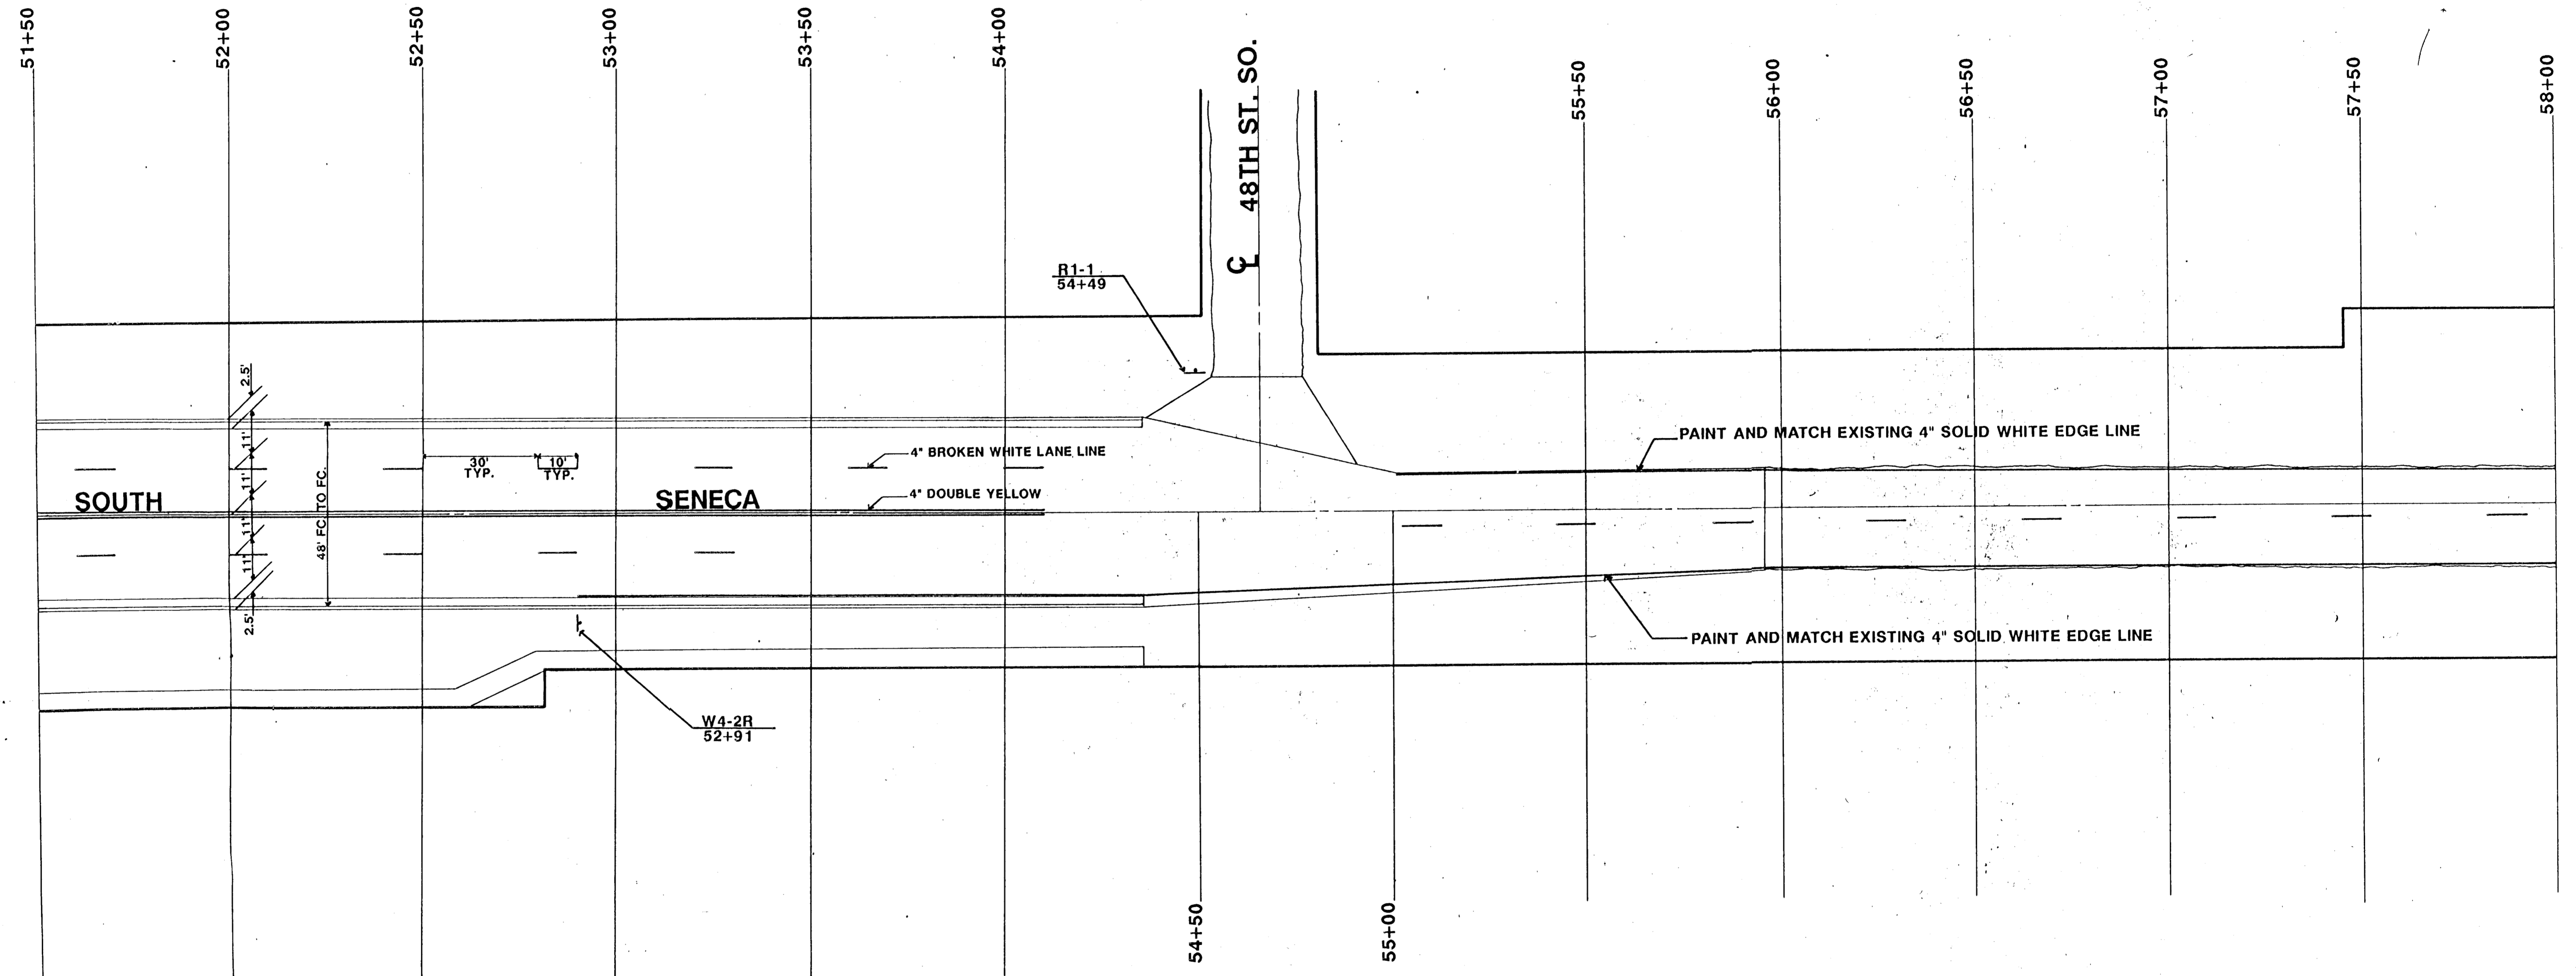

SCALE: 1" = 20'



| | | |
|--|-----------------|----------------|
| DESCRIPTION SENECA- 55TH ST. SO. TO 48TH ST. SO. PAVEMENT MARKING PLAN | | |
| SCALE: 1" = 20' | APPROVED BY | DRAWN BY JKB |
| DATE: OCT, '91 | CITY OF WICHITA | |
| DEPARTMENT OF PUBLIC WORKS ENGINEERING DIVISION | | |
| CITY ENGINEER | | DRAWING NUMBER |
| MICHAEL E. LINDEBAK | | 25 of 58 |