

S. SENECA 48TH TO 55TH
IMPROVEMENTS
PAVING CROSS SECTIONS

DATE	
BY	
REVIEWED	
PLOTTED	
TEMPLATE	
NOTE BOOK	
NO.	

DATE	
BY	
REVIEWED	
PLOTTED	
TEMPLATE	
NOTE BOOK	
NO.	

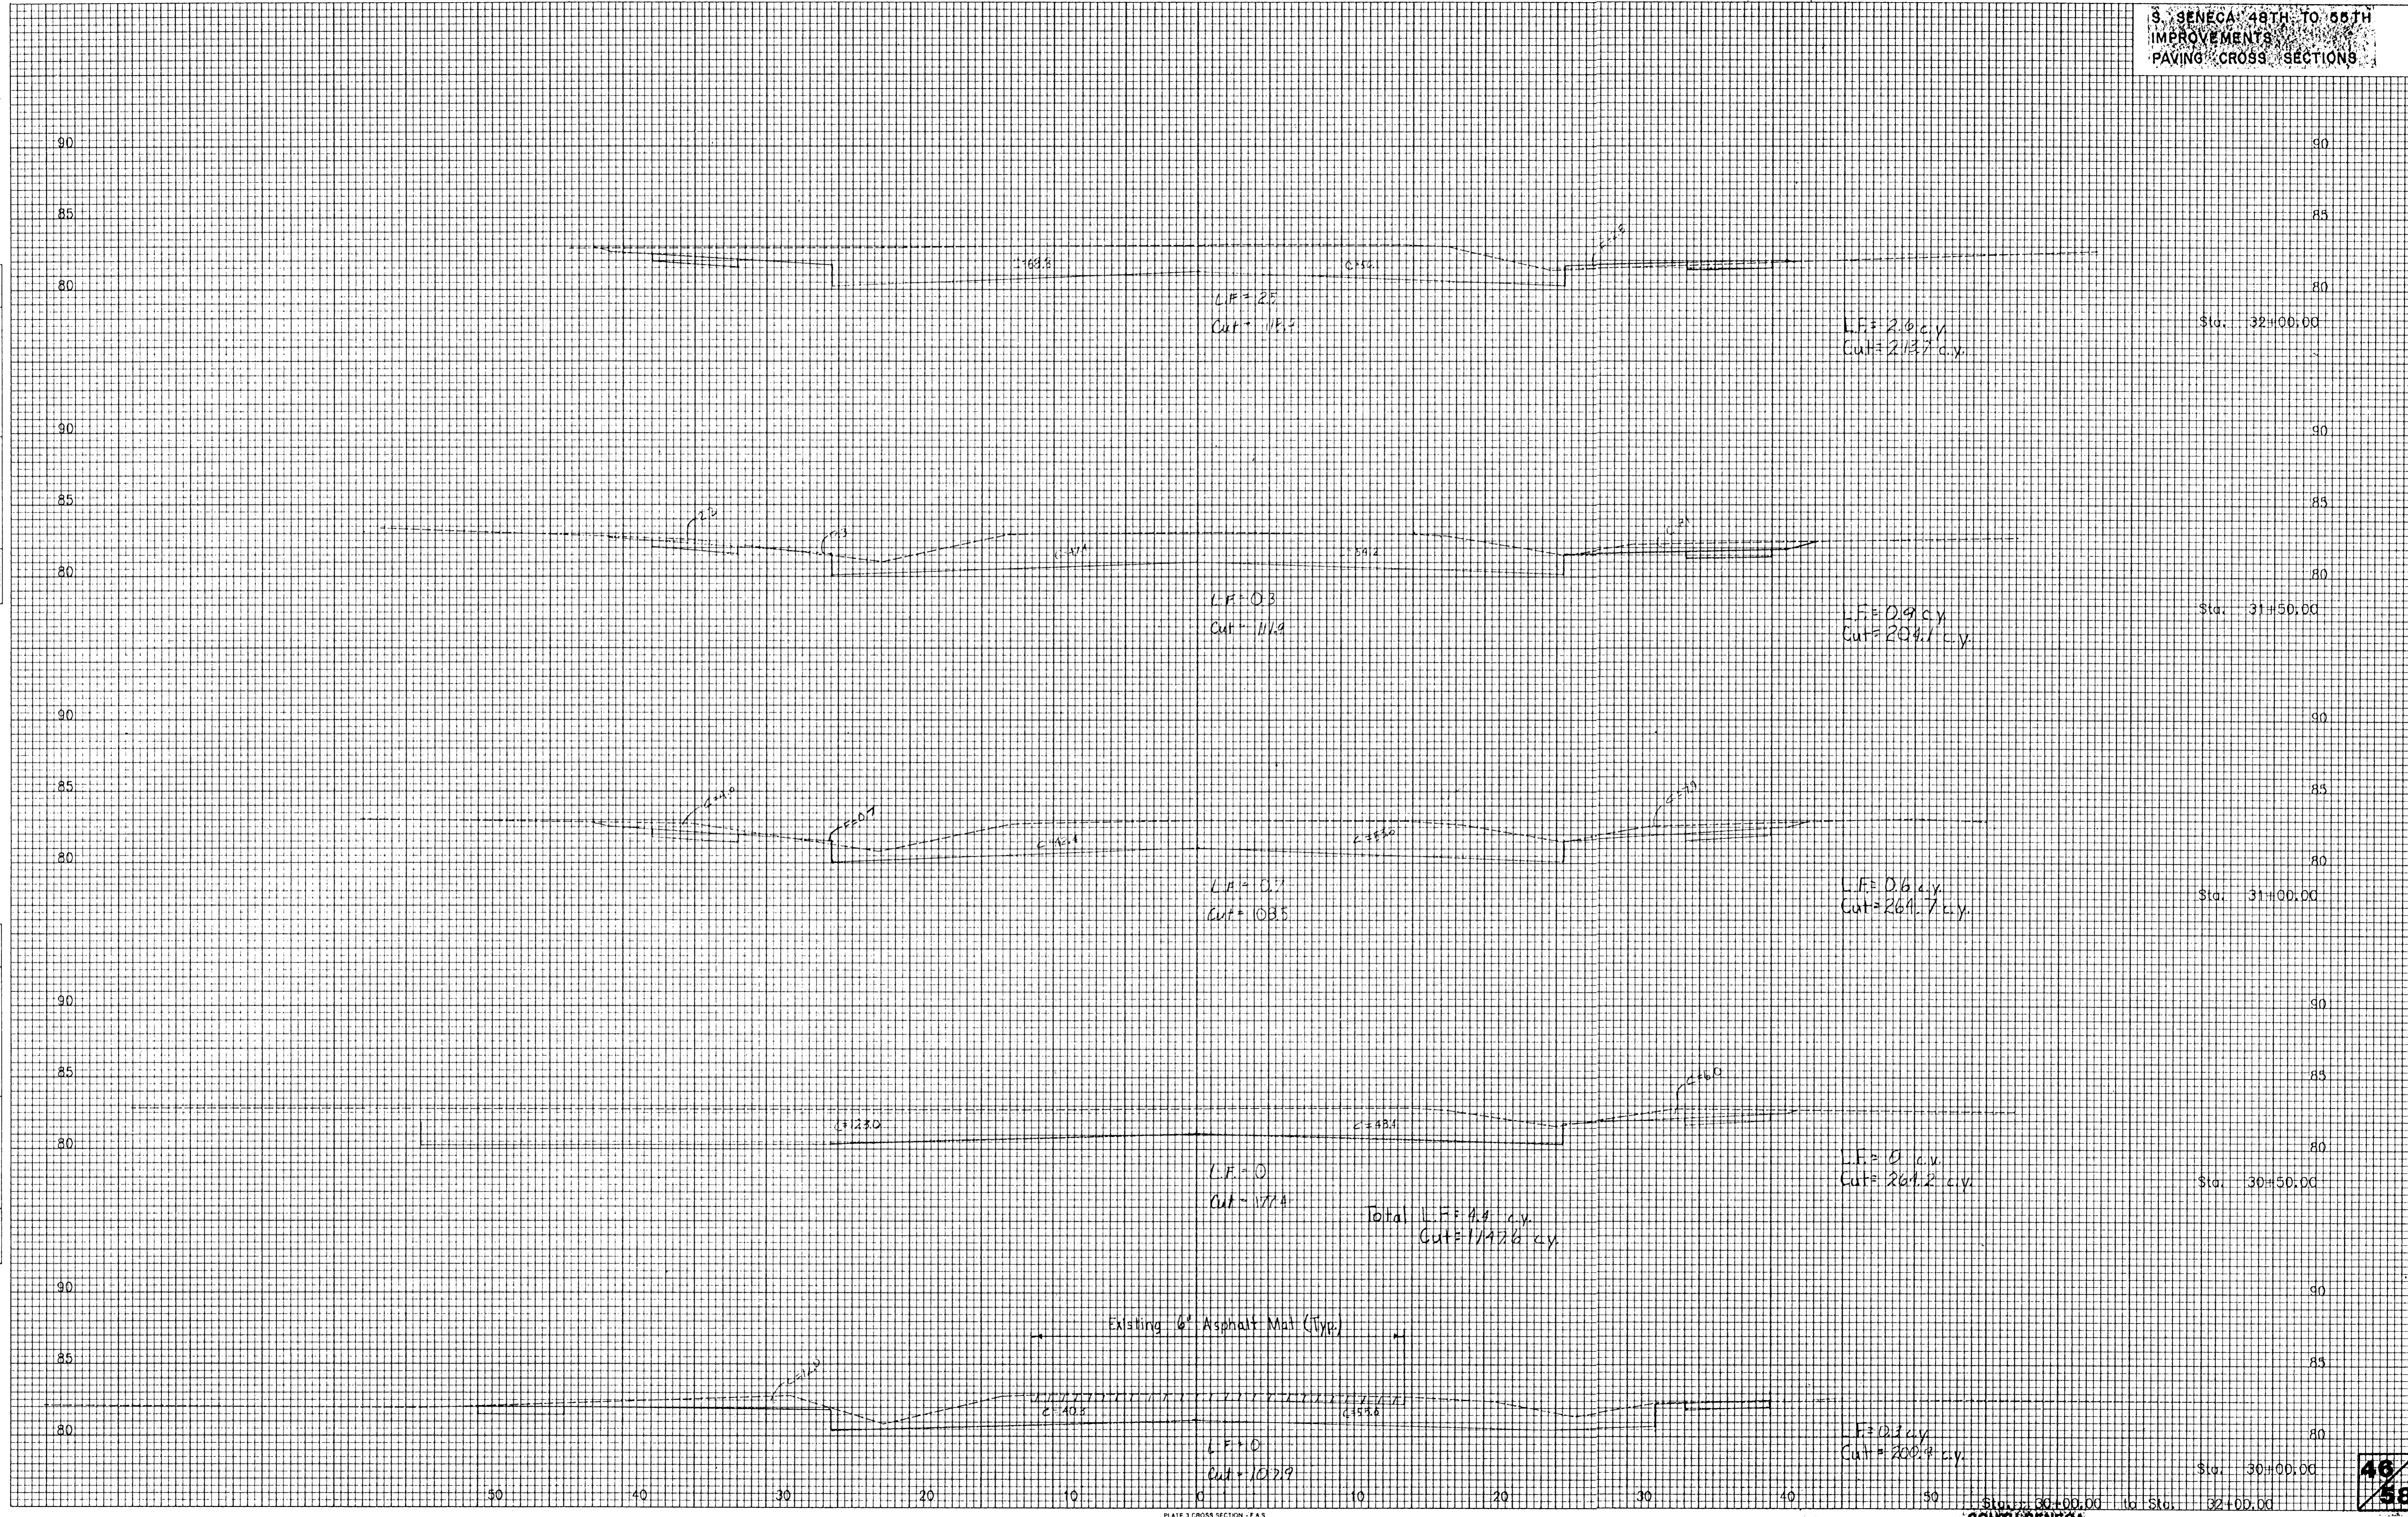


PLATE 3 CROSS SECTION - F A 3

SOUTH SENECA
MUNICIPAL PROJECTS