


S. SENECA 48TH TO 63TH
IMPROVEMENTS
PAVING CROSS SECTIONS

DATE: _____ BY: _____
 ORIGINAL SURVEY
 DRAWING NO. _____
 PLOTTED BY _____
 TEMPLATE AREA _____
 NOTE BOOK NO. _____
 SHEET CHECKED BY _____

DATE: _____ BY: _____
 ORIGINAL SURVEY
 DRAWING NO. _____
 PLOTTED BY _____
 TEMPLATE AREA _____
 NOTE BOOK NO. _____
 SHEET CHECKED BY _____

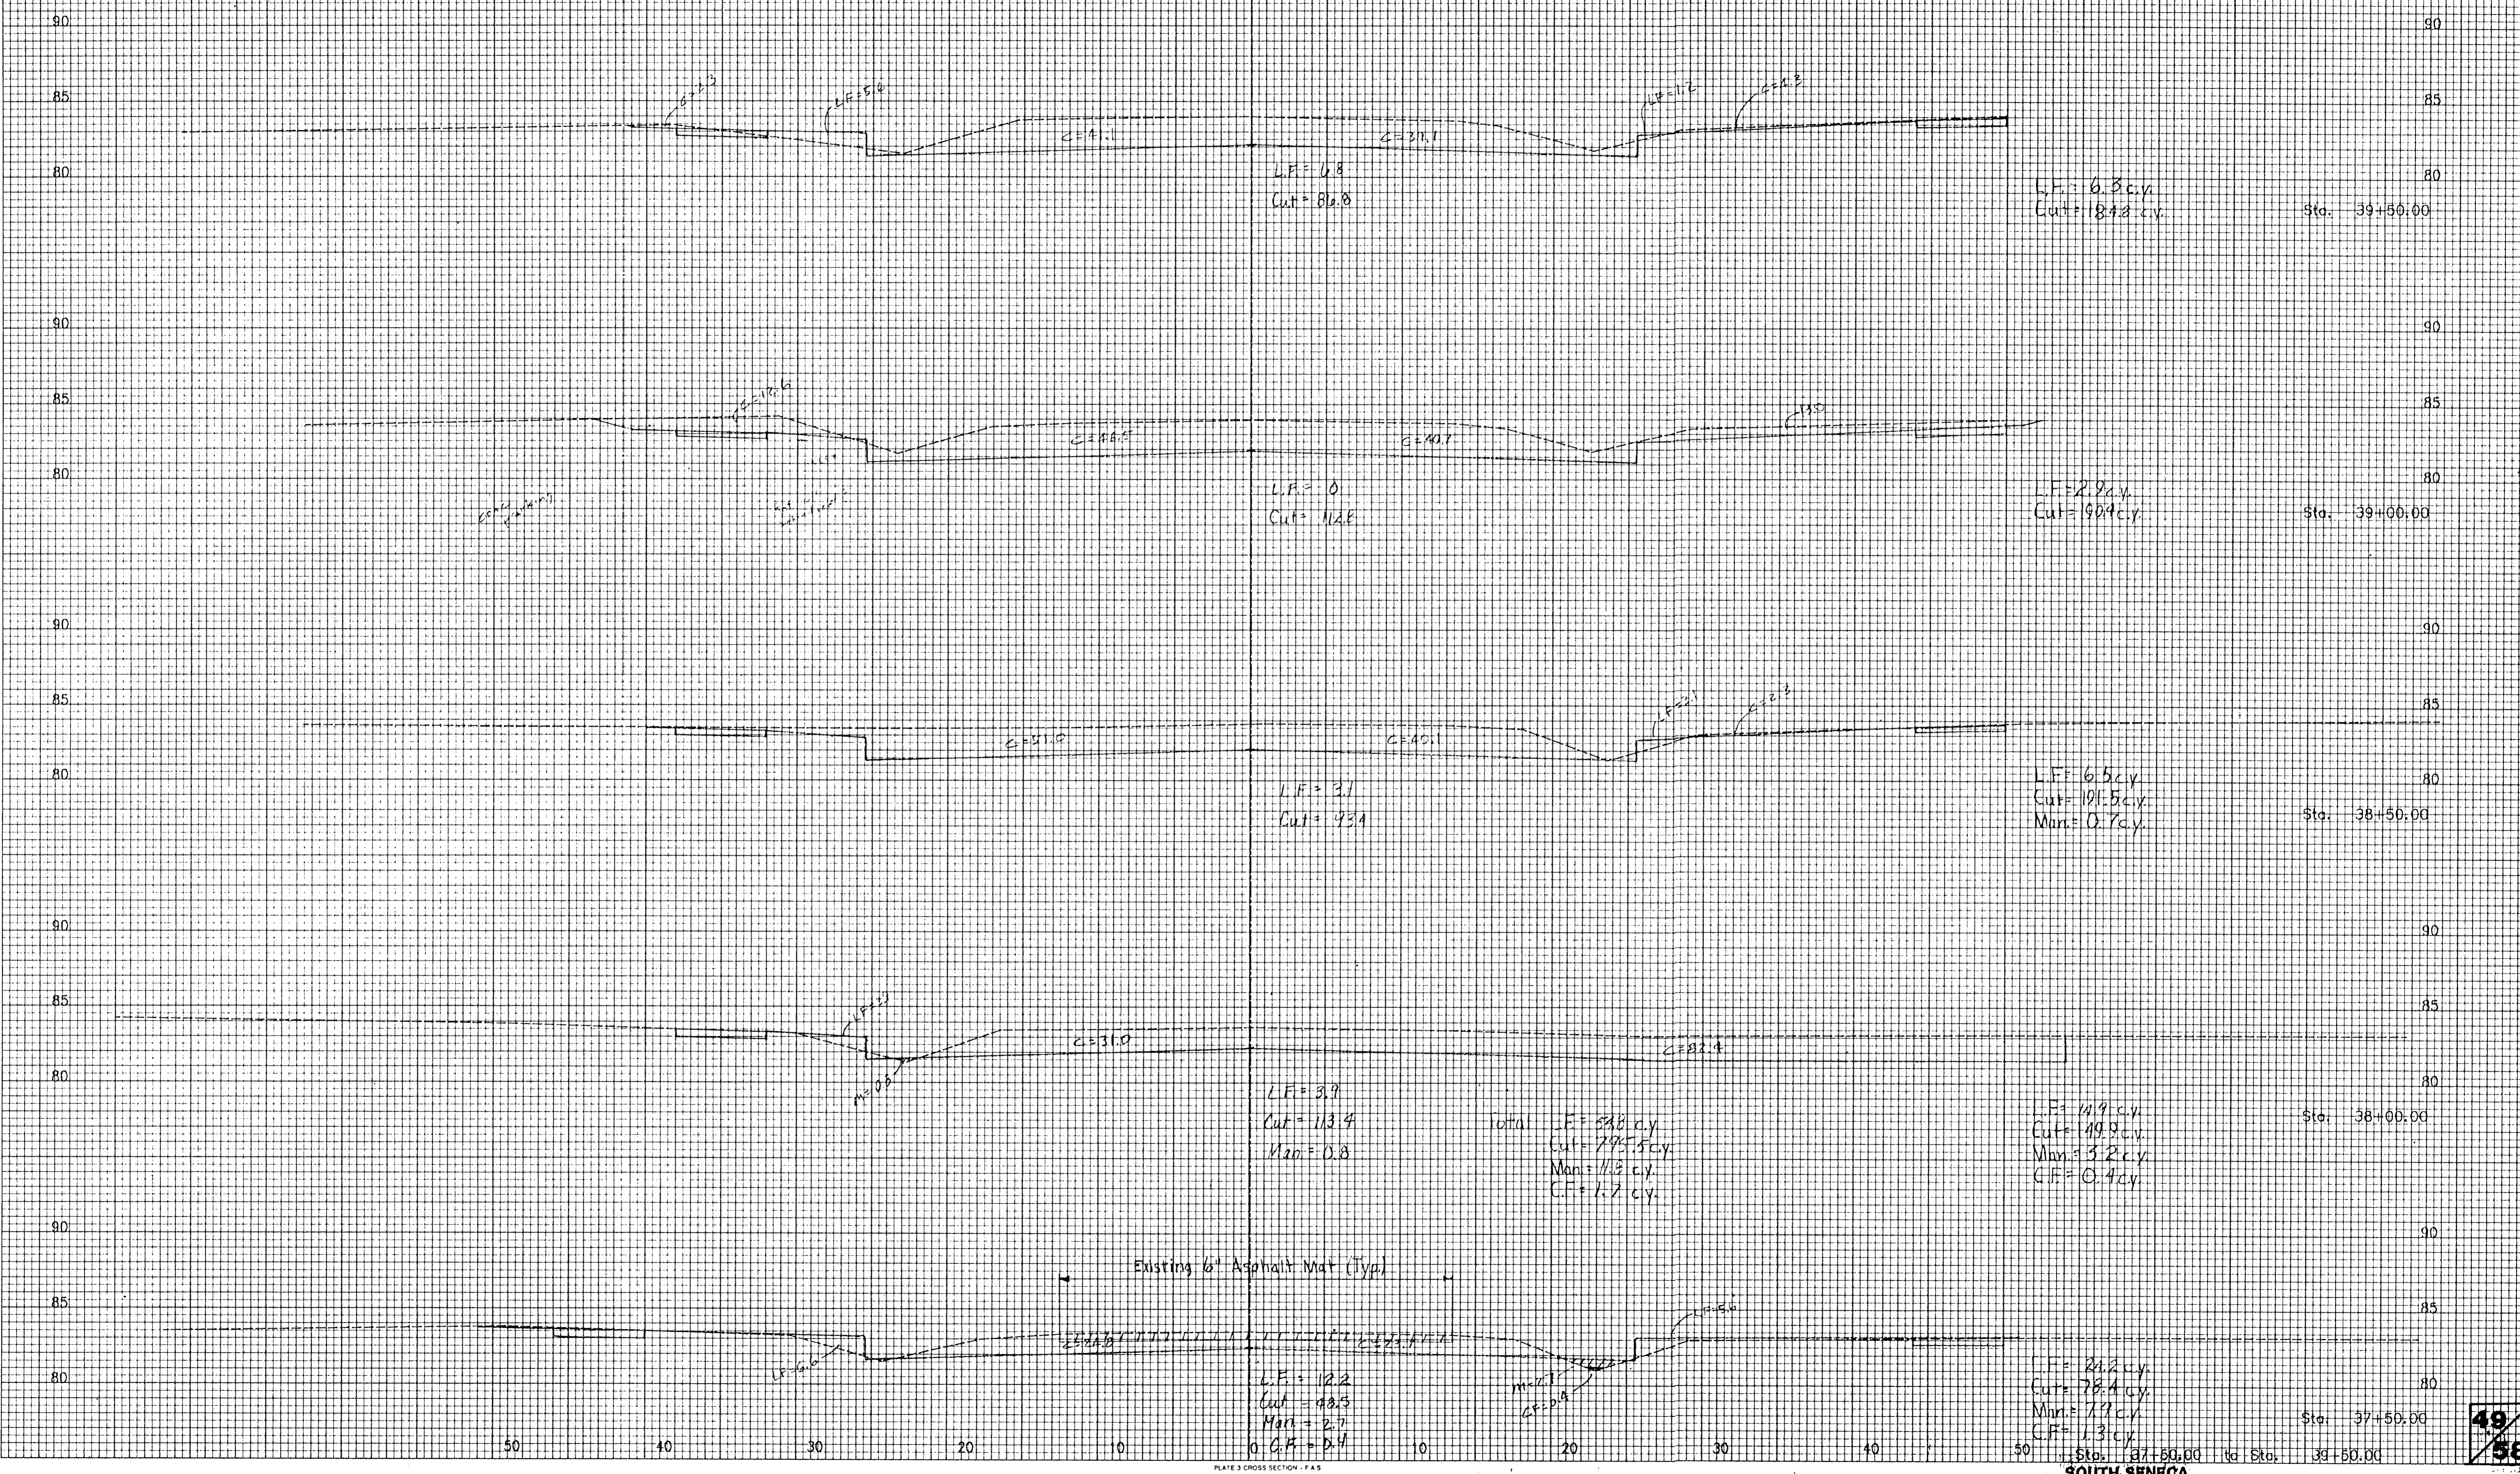

Existing 6" Asphalt Mat (Typ.)