


FHWA Region No.	STATE	PROJECT NO.	FISCAL YEAR	SHEET NO.	TOTAL SHEETS
7	KANSAS	87-N-0038-01 STP-NG03(801)	1995	4	34

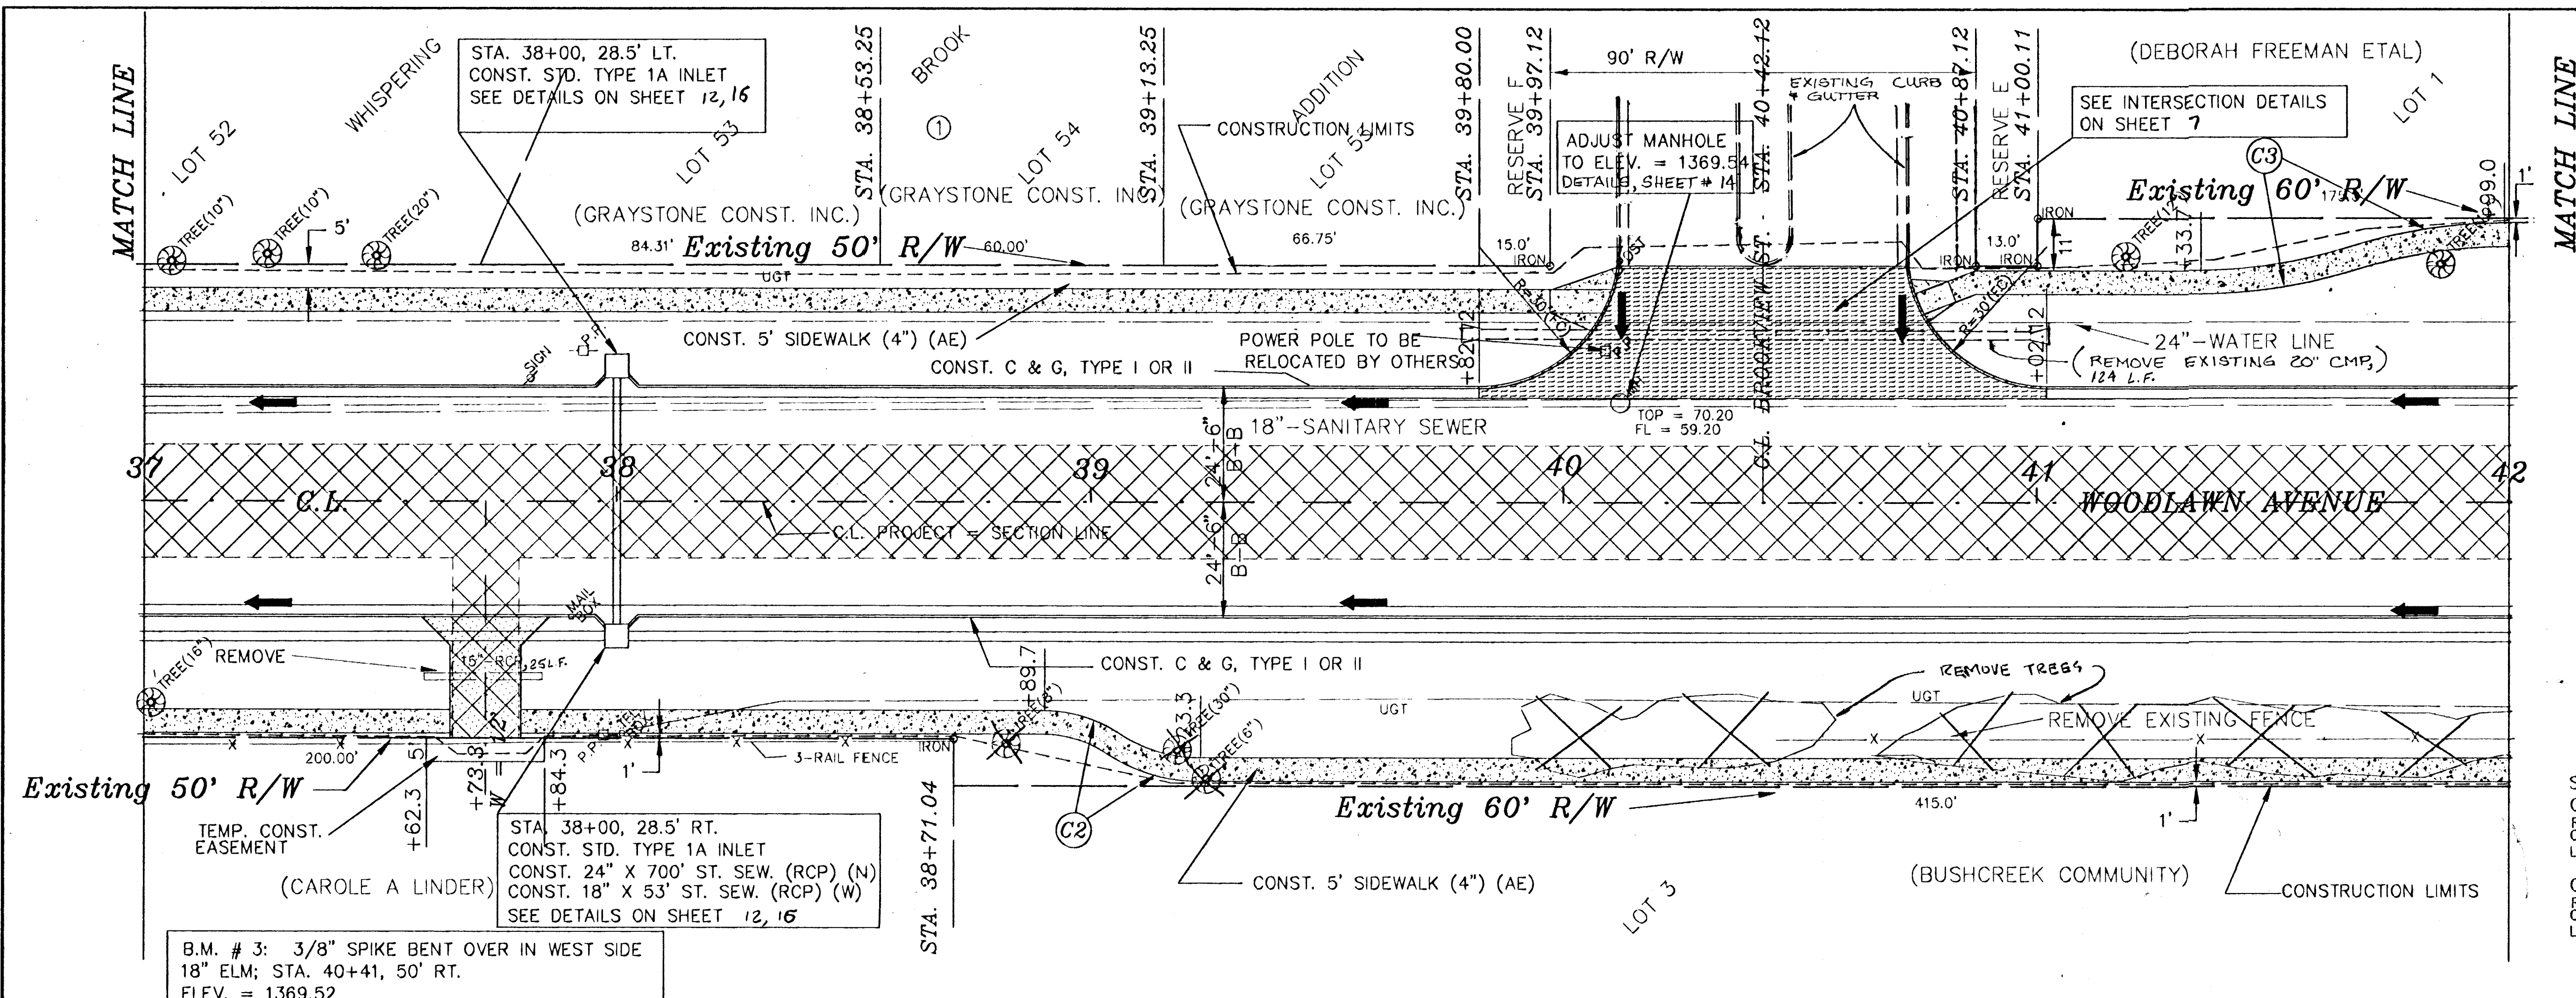


SCALE:
 PLAN : 1" = 20'
 PROFILE : 1" = 20' (H)
 1" = 2' (V)




SIDEWALK CURVE DATA:
 C3:
 RADIUS = 114.0'
 CENTRAL ANGLE = 16°-57'-48"
 LENGTH = 33.75'
 C2:
 RADIUS = 30.0'
 CENTRAL ANGLE = 36°-52'-12"
 LENGTH = 19.31'

UTILITIES
 WICHITA WATER
 WICHITA SEWER
 BELL TELEPHONE CO.

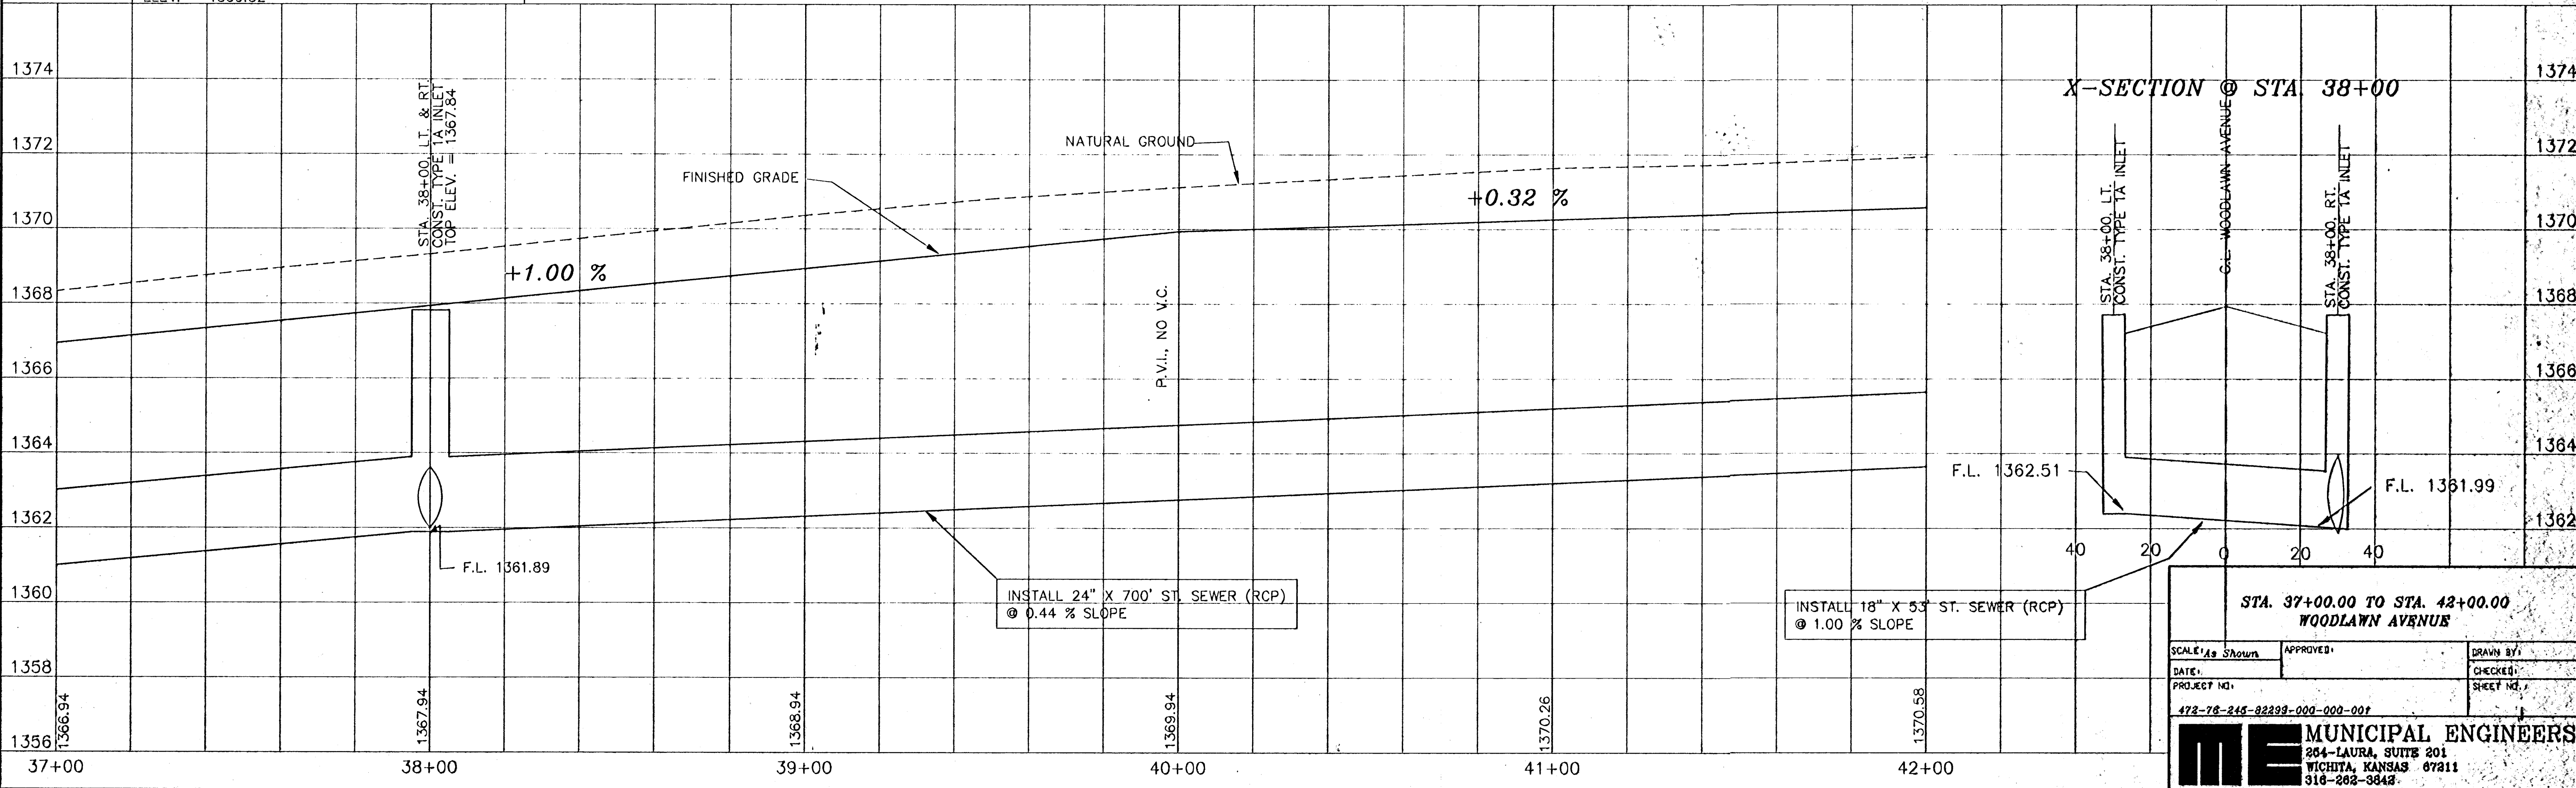

X-SECTION @ STA. 38+00

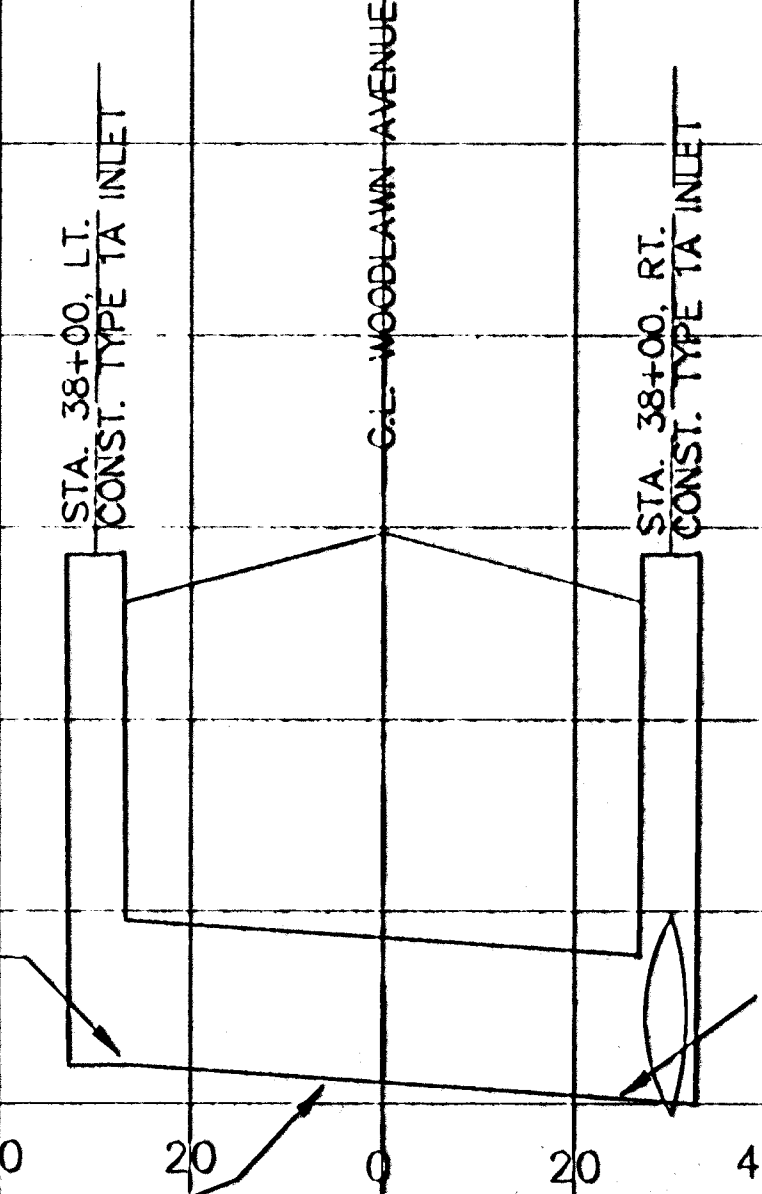

**STA. 37+00.00 TO STA. 42+00.00
WOODLAWN AVENUE**

SCALE: As Shown	APPROVED:	DRAWN BY:
DATE:	CHECKED:	SHEET NO.:
PROJECT NO. 472-76-245-82239-000-000-001		

Municipal Engineers
 204-Laura, Suite 201
 Wichita, Kansas 67211
 316-262-3842