
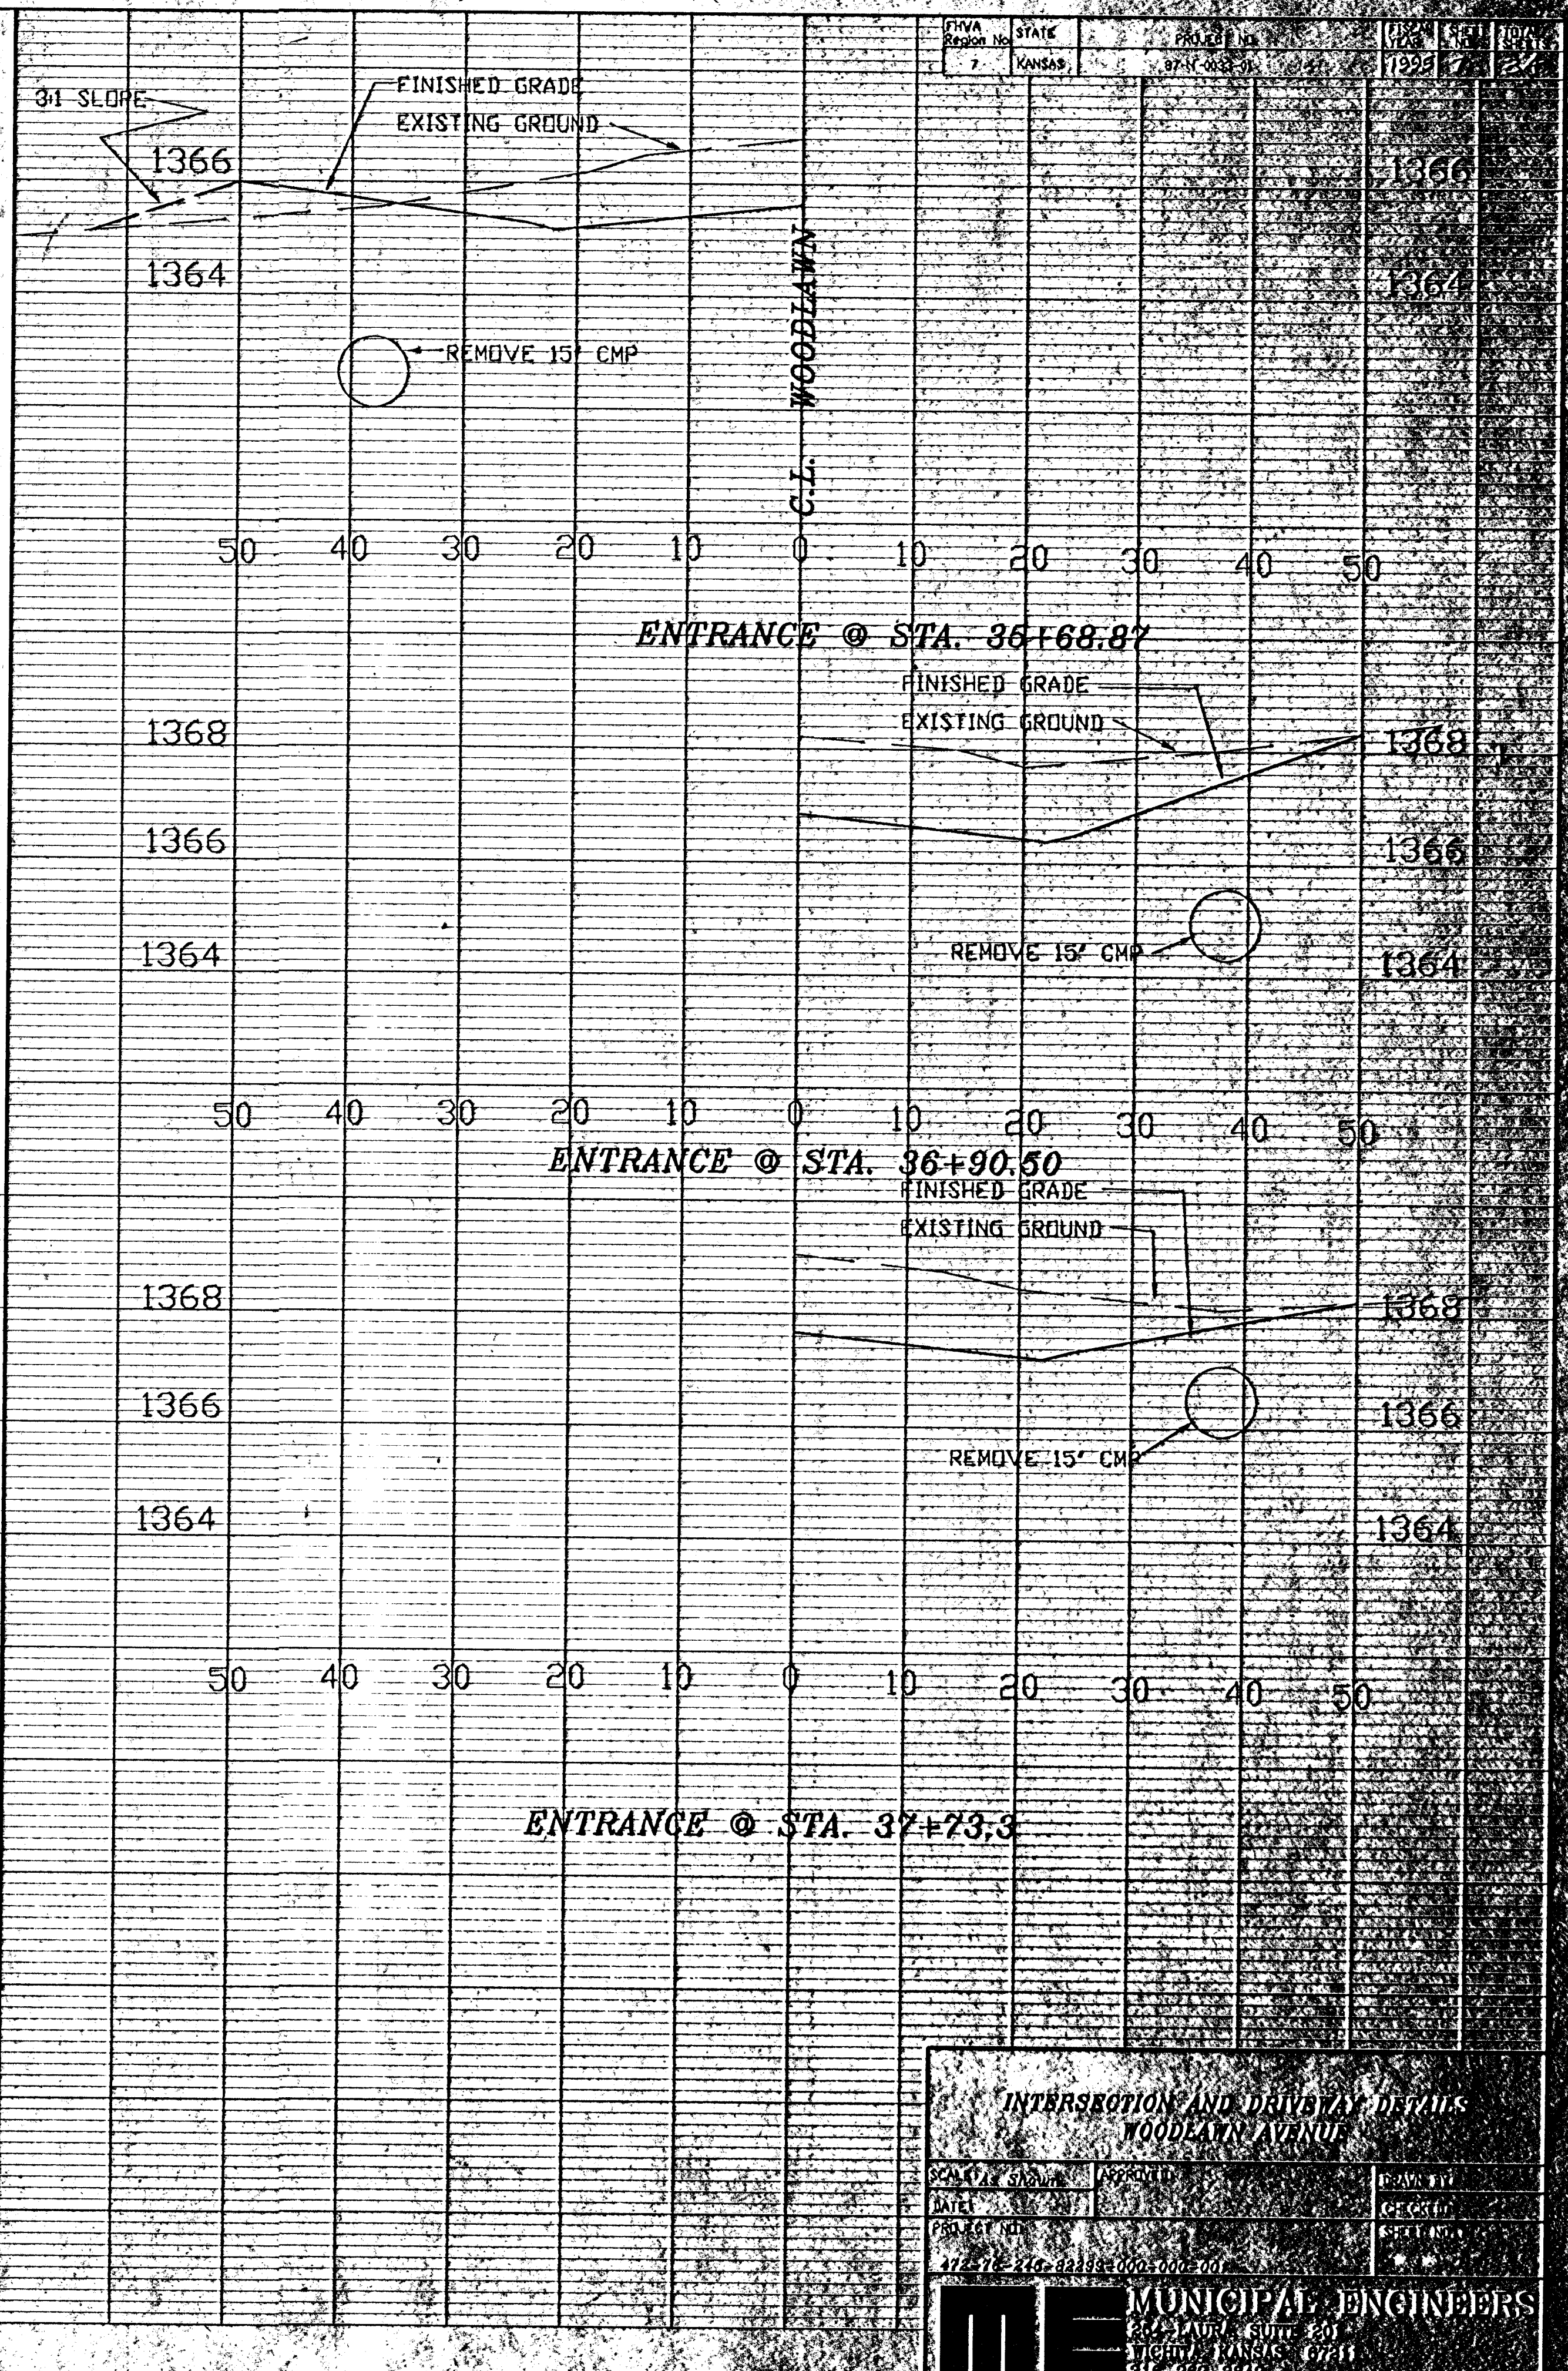


**INTERSECTION DETAILS
 WOODLAWN AND BROOKVIEW**

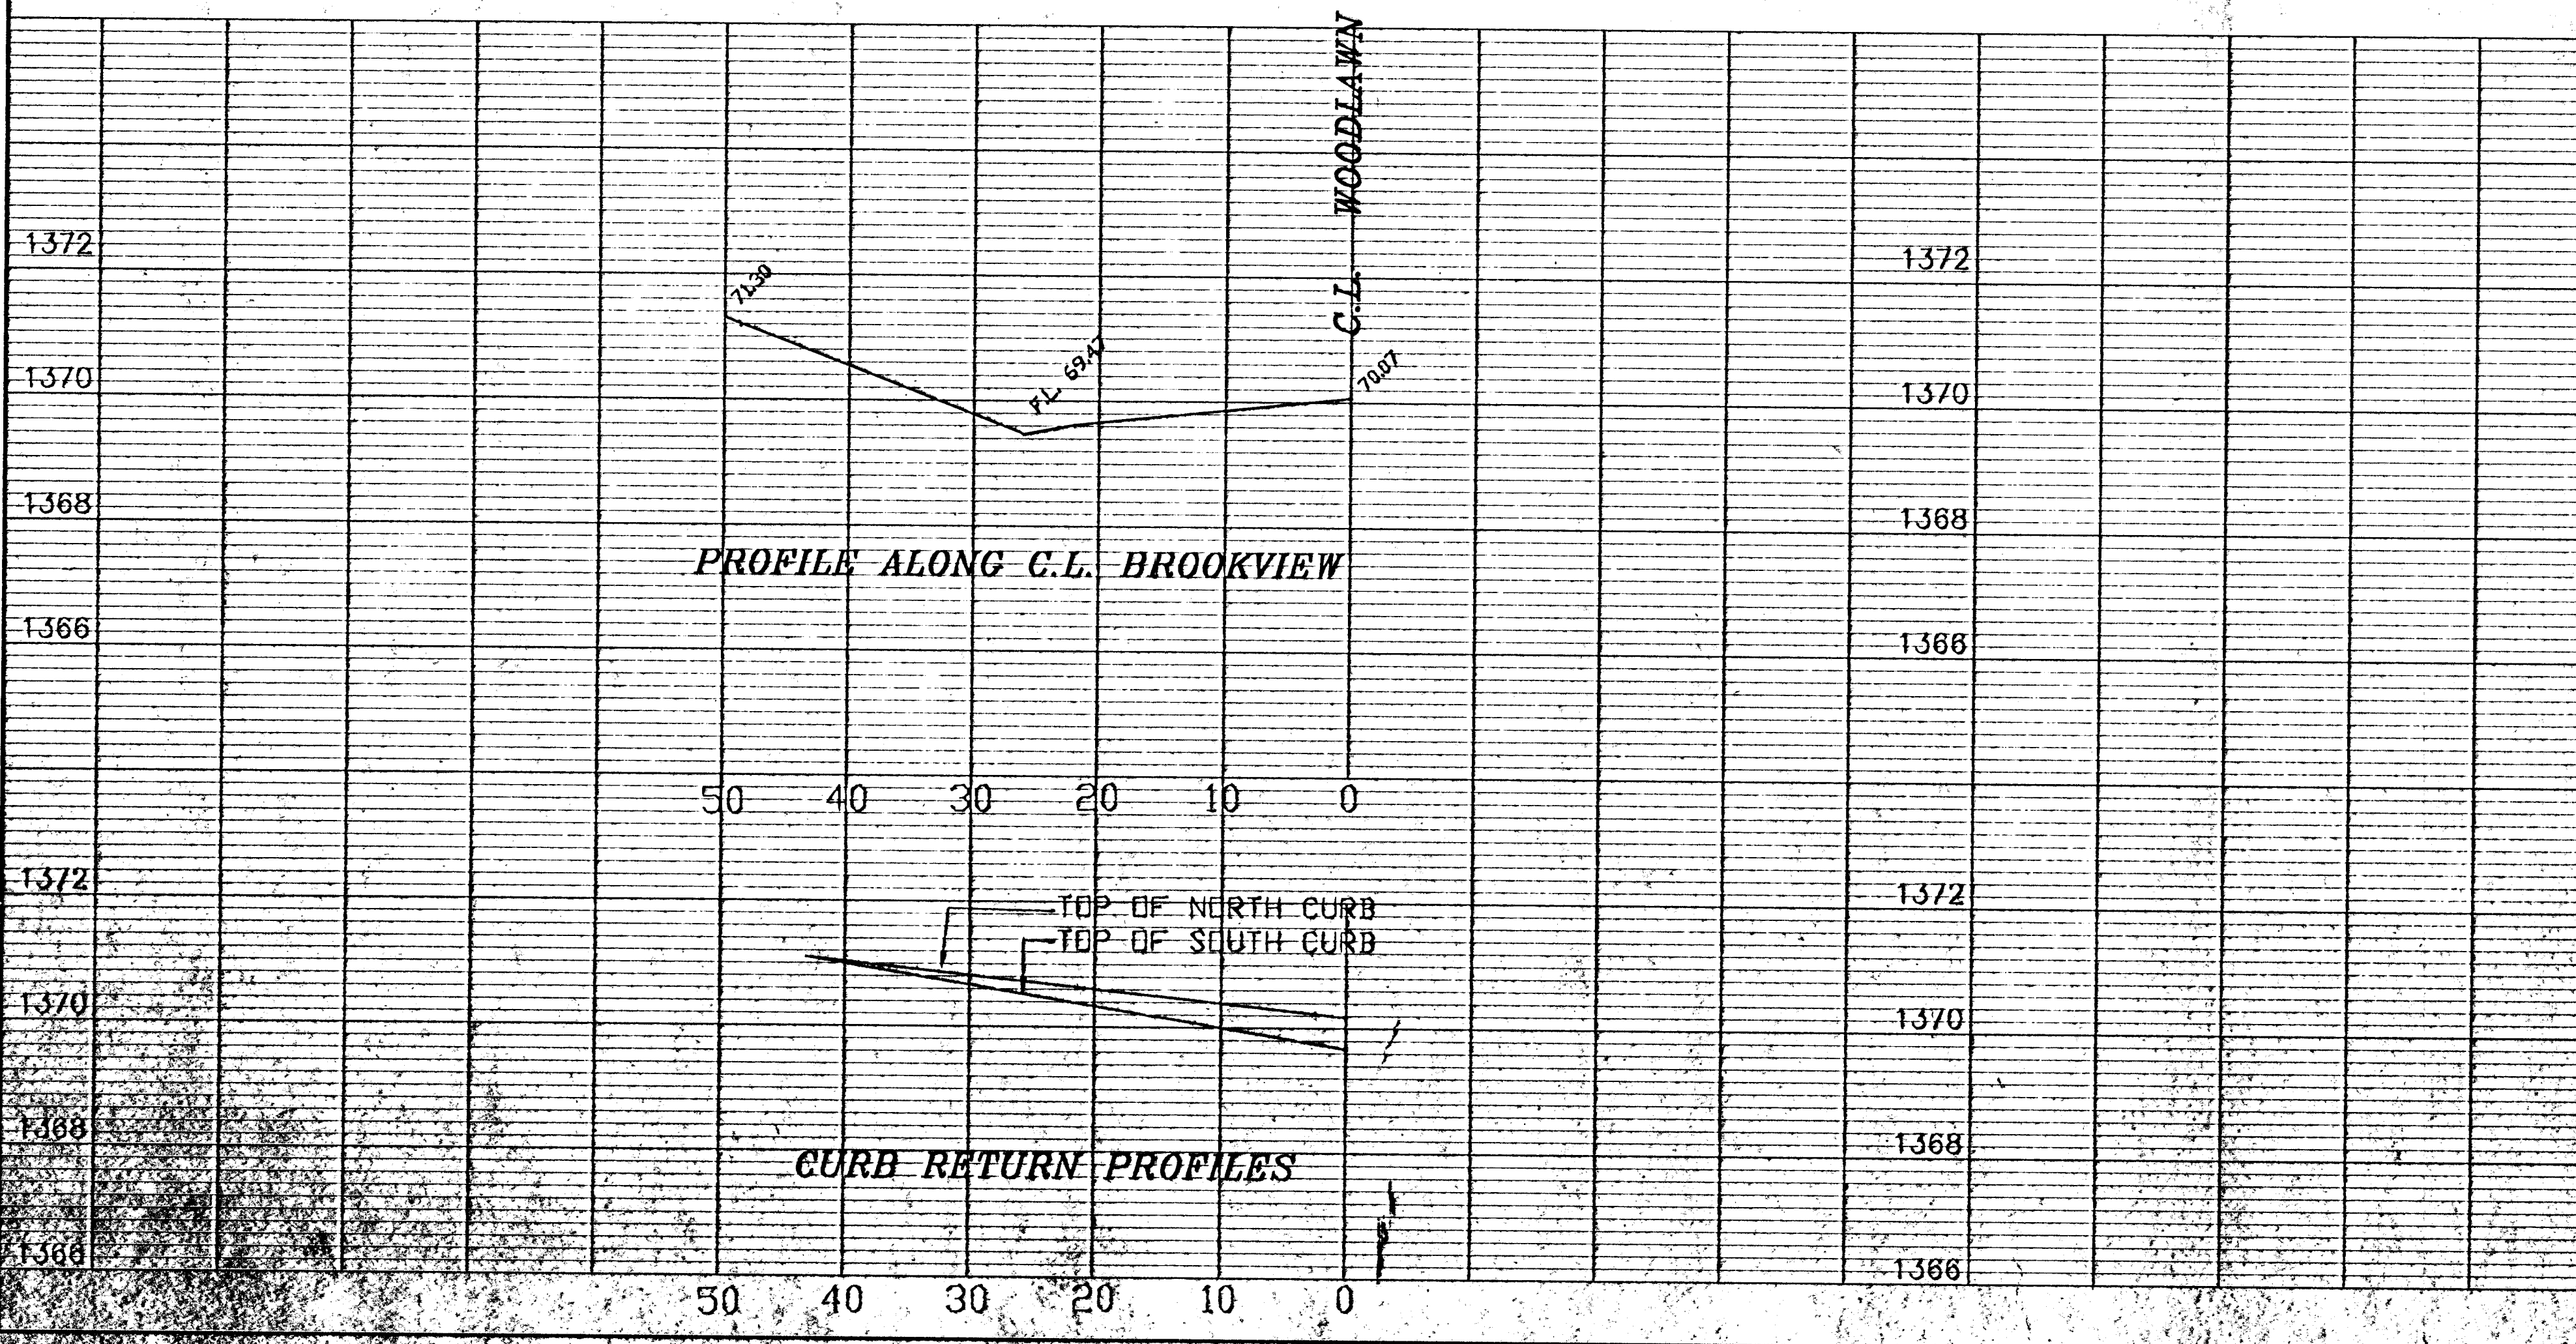

**INTERSECTION AND DRIVEWAY DETAILS
 WOODLAWN AVENUE**

SCALE: 1" = 10'	APPROVED:	DRAWN BY:
DATE:	PROJECT:	CHECKED:
PROJECT NO.:	DATE:	DATE:

MUNICIPAL ENGINEERS