



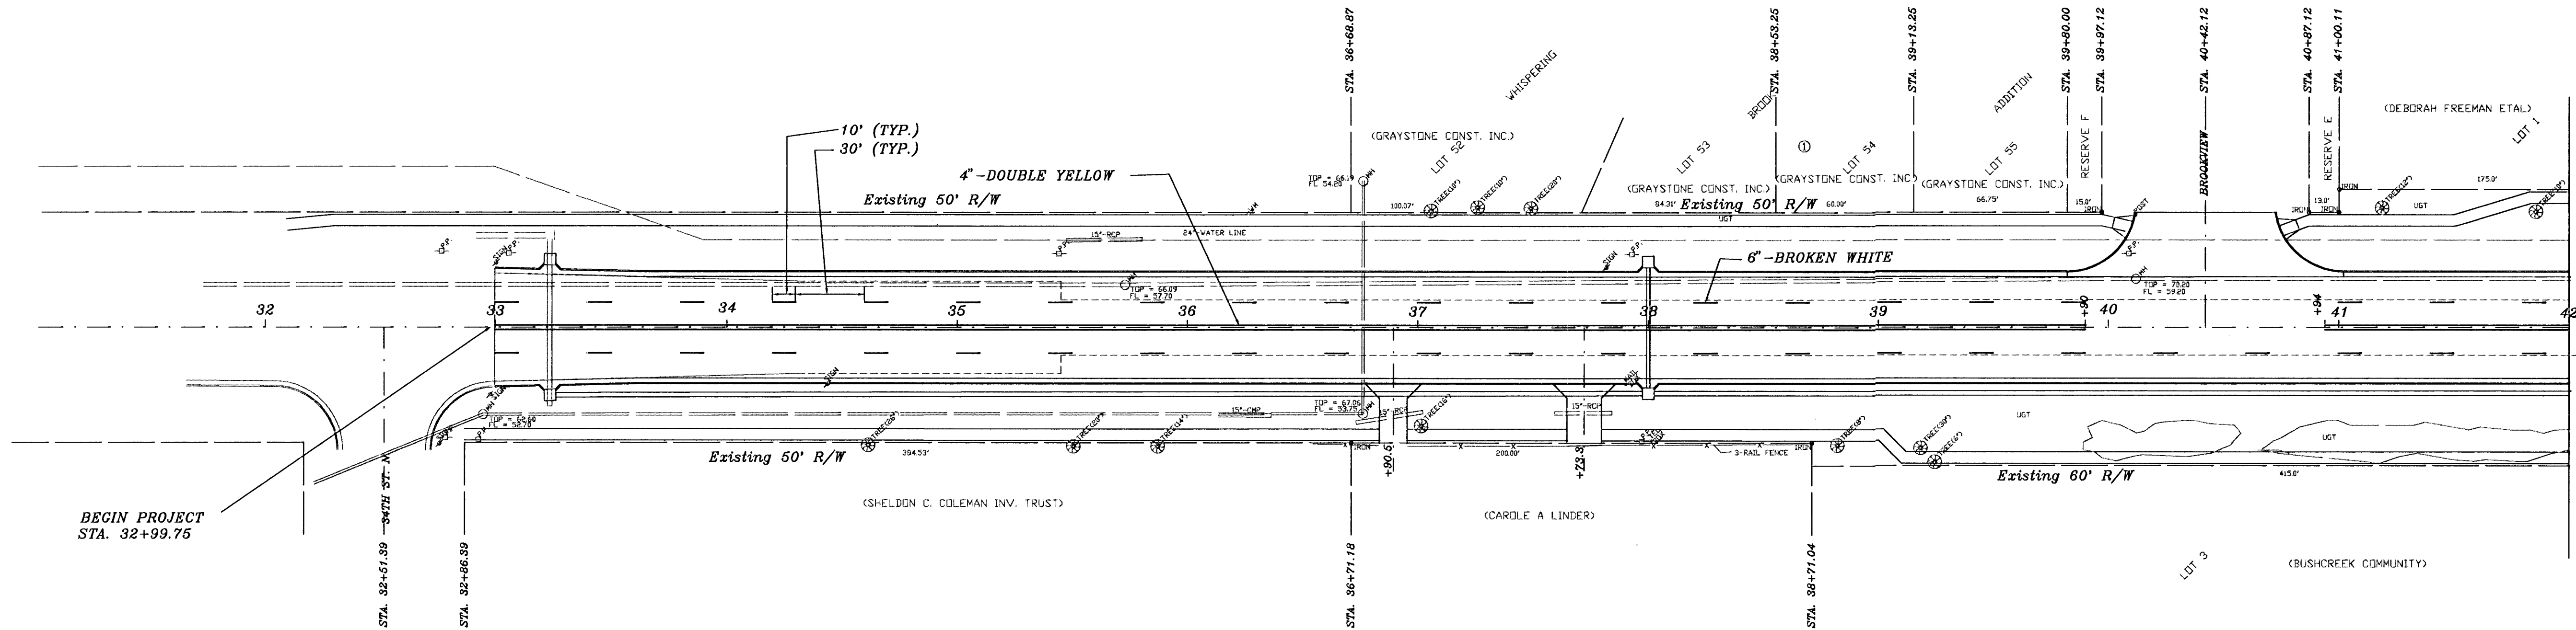

SCALE: 1" = 40'

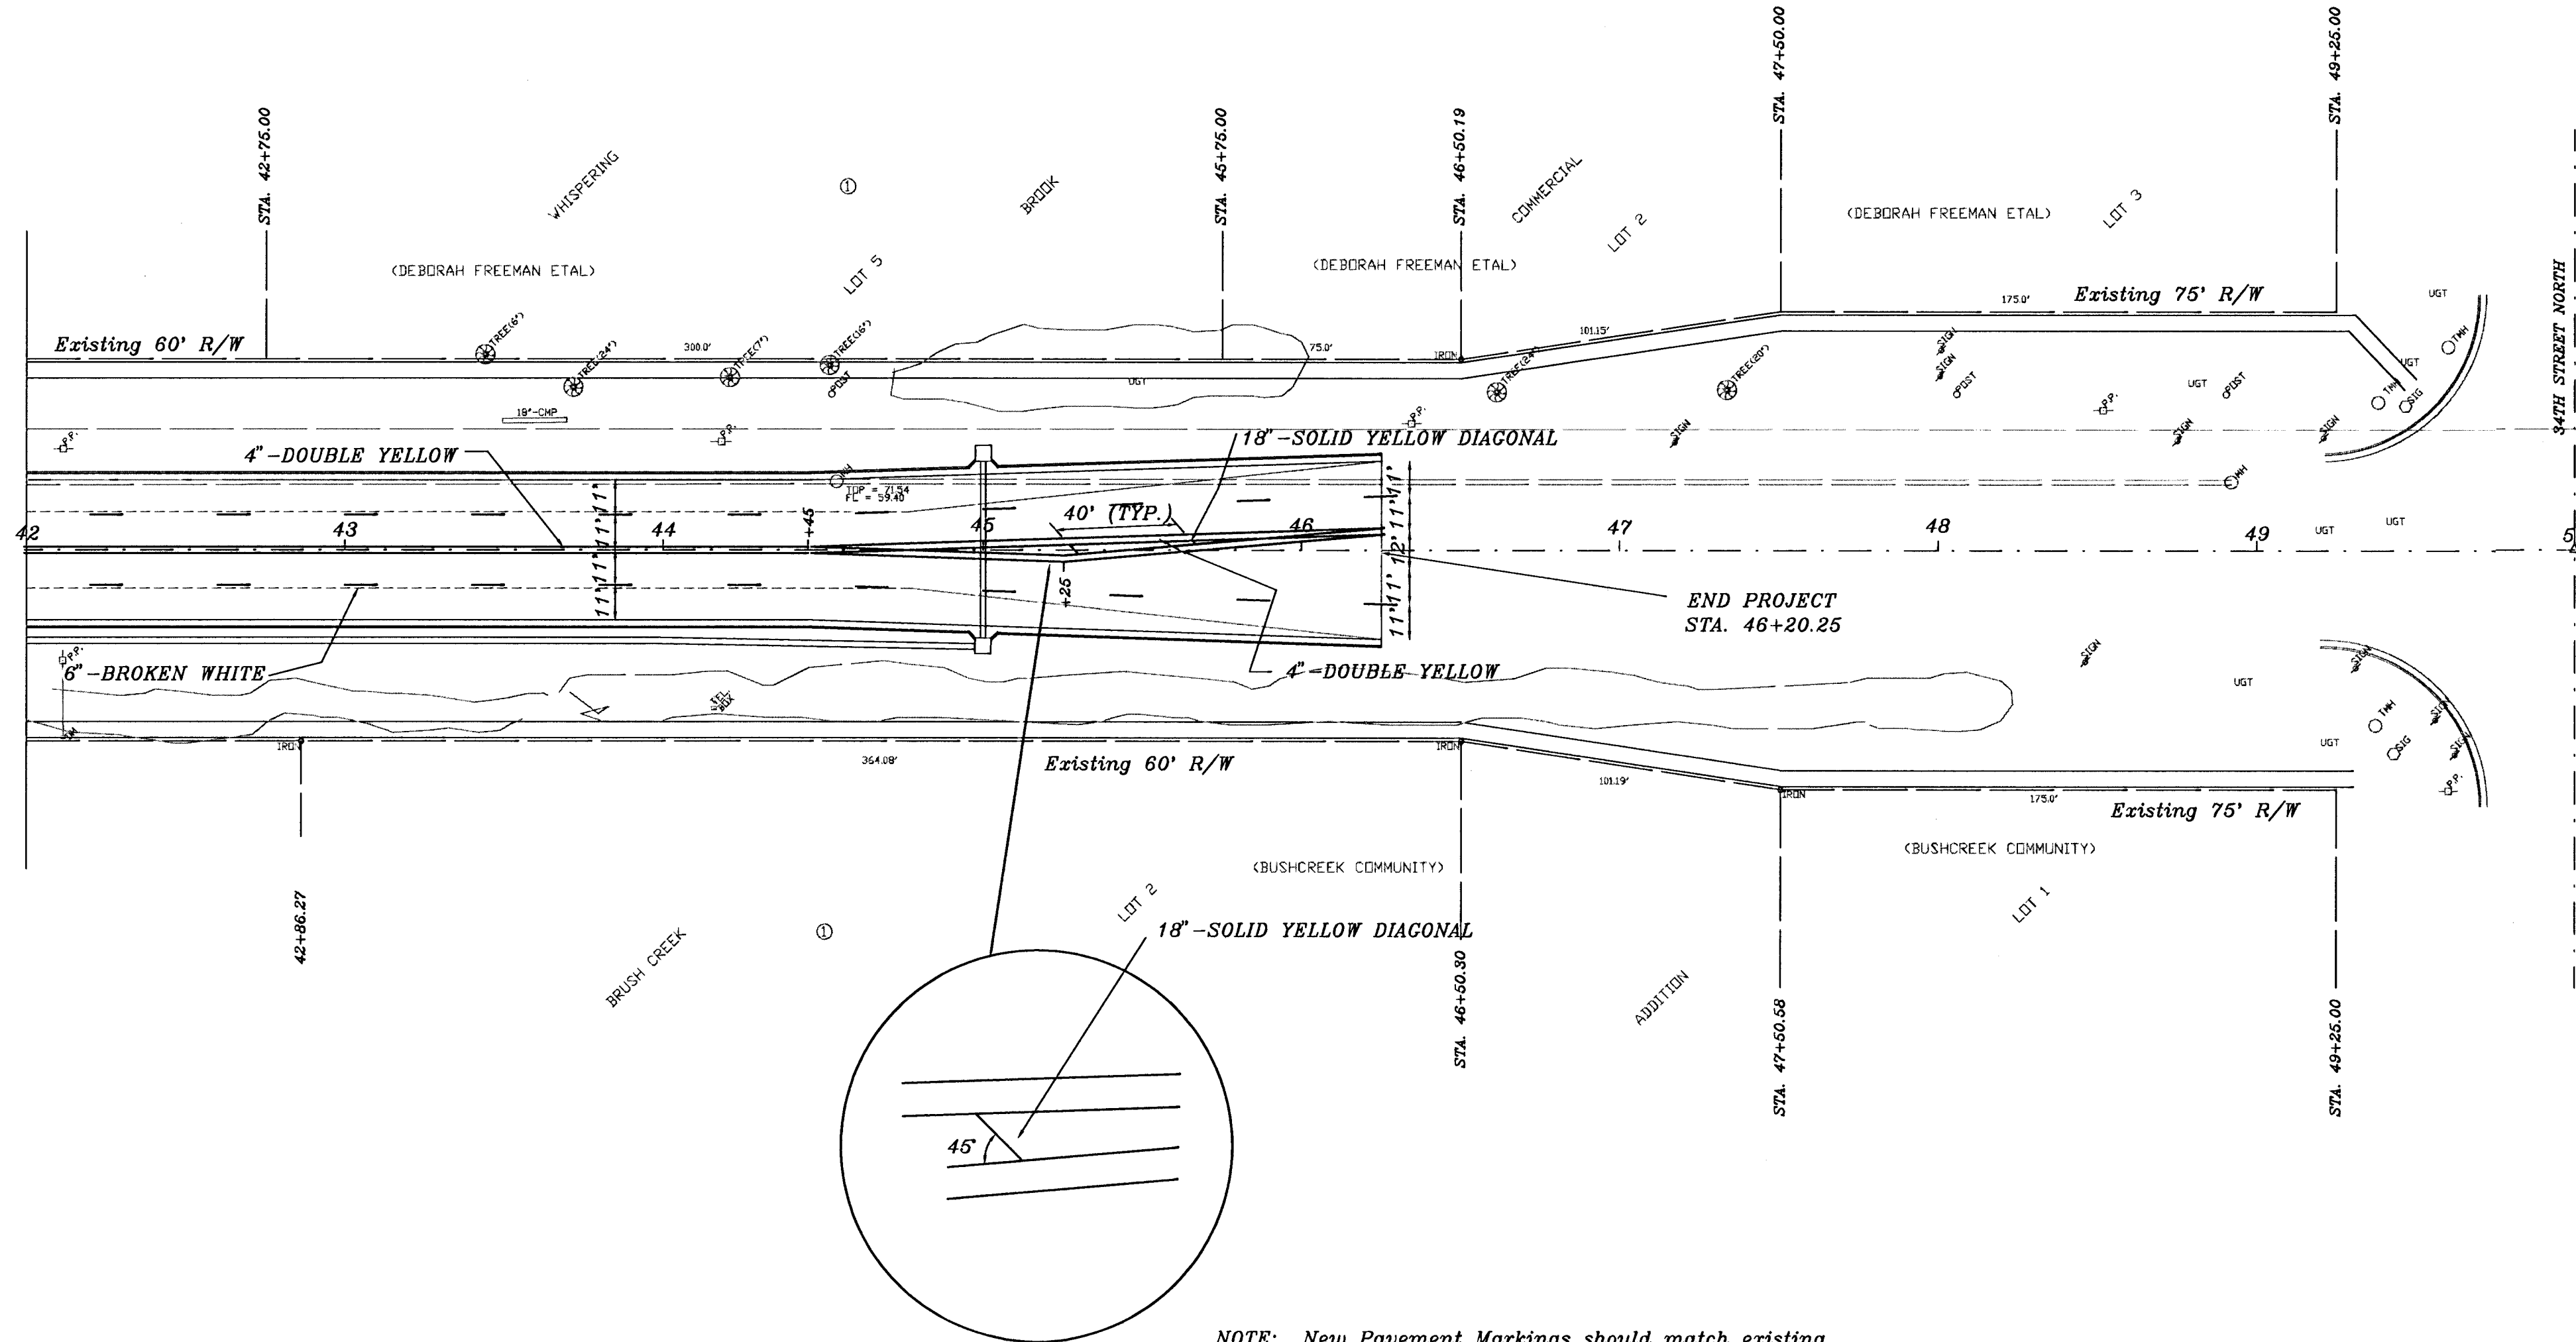

NOTE: New Pavement Markings should match existing Pavement Markings at North and South end of project.

PAVEMENT MARKING PLAN		
WOODLAWN AVENUE		
SCALE:	APPROVED:	DRAWN BY:
DATE:	CHECKED:	
PROJECT NO:	SHEET NO.:	

 MUNICIPAL ENGINEERS
254-LAURA, SUITE 201
WICHITA, KANSAS 67211
316-282-3842