


NOT TO SCALE

90% STD. DENSITY COMPACTION. THE COST OF ANY EARTH WORK IS SUBSIDIARY TO THE OTHER BID ITEMS.

SECTION " B-B "

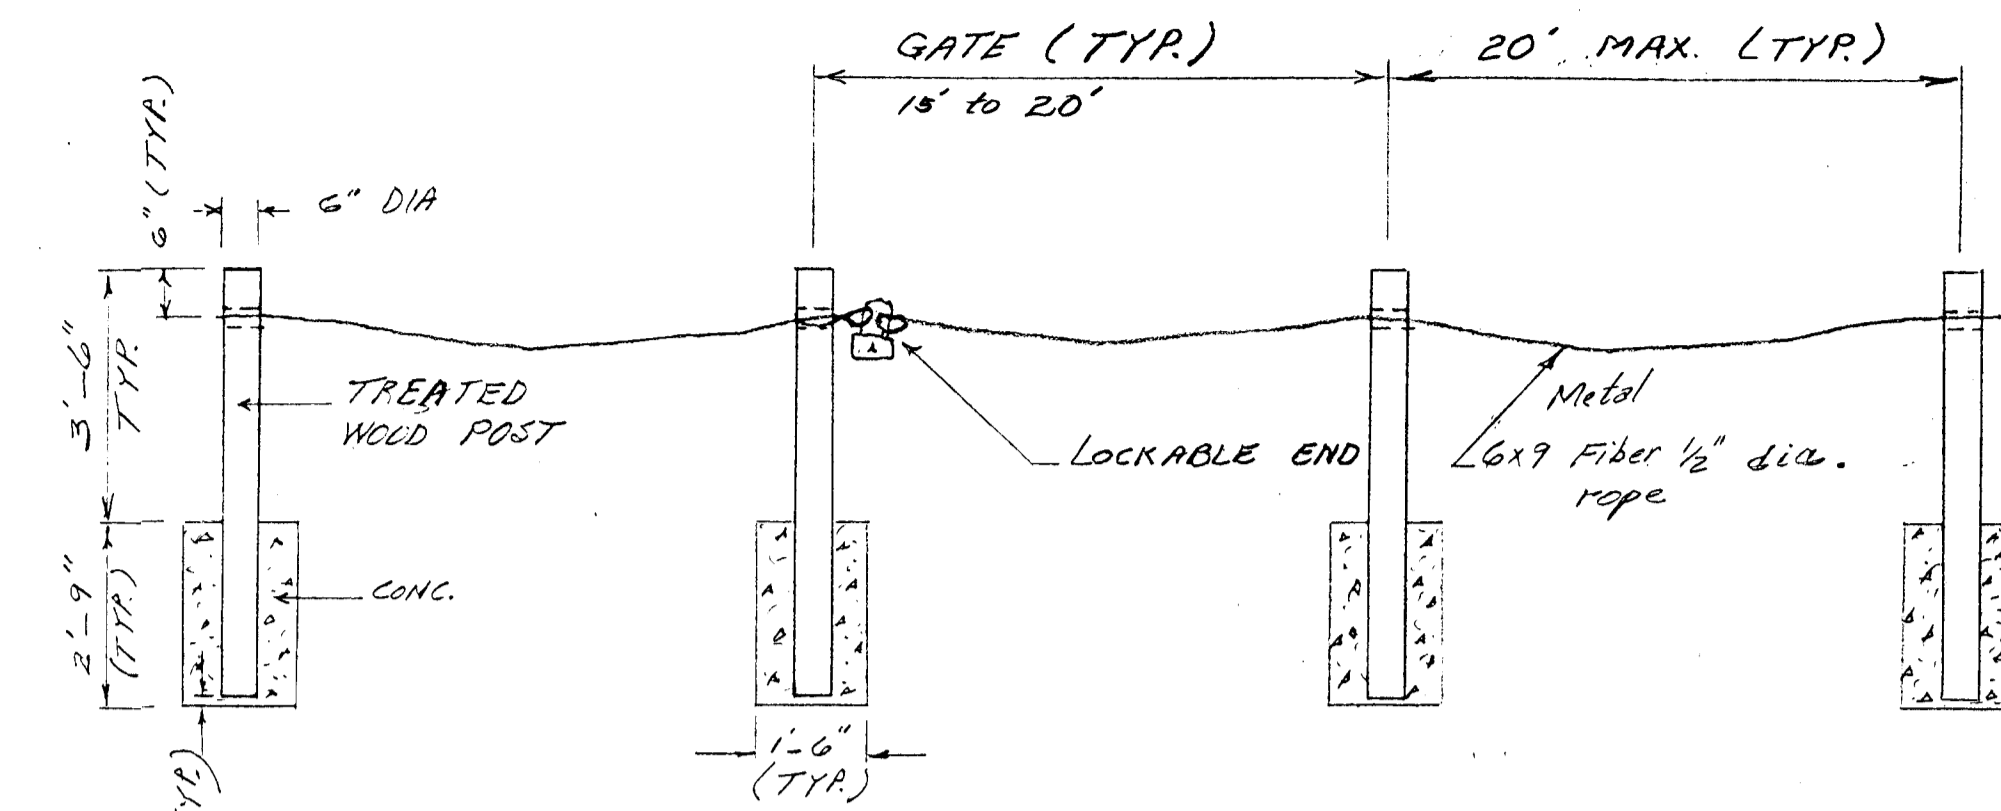


POST & CABLE DETAIL

NOT TO SCALE

ADD ALTERNATE # 2

8 EASTERN RED CEDER 6'-8" B-B (JUNIPERUS VIRGINIANA).

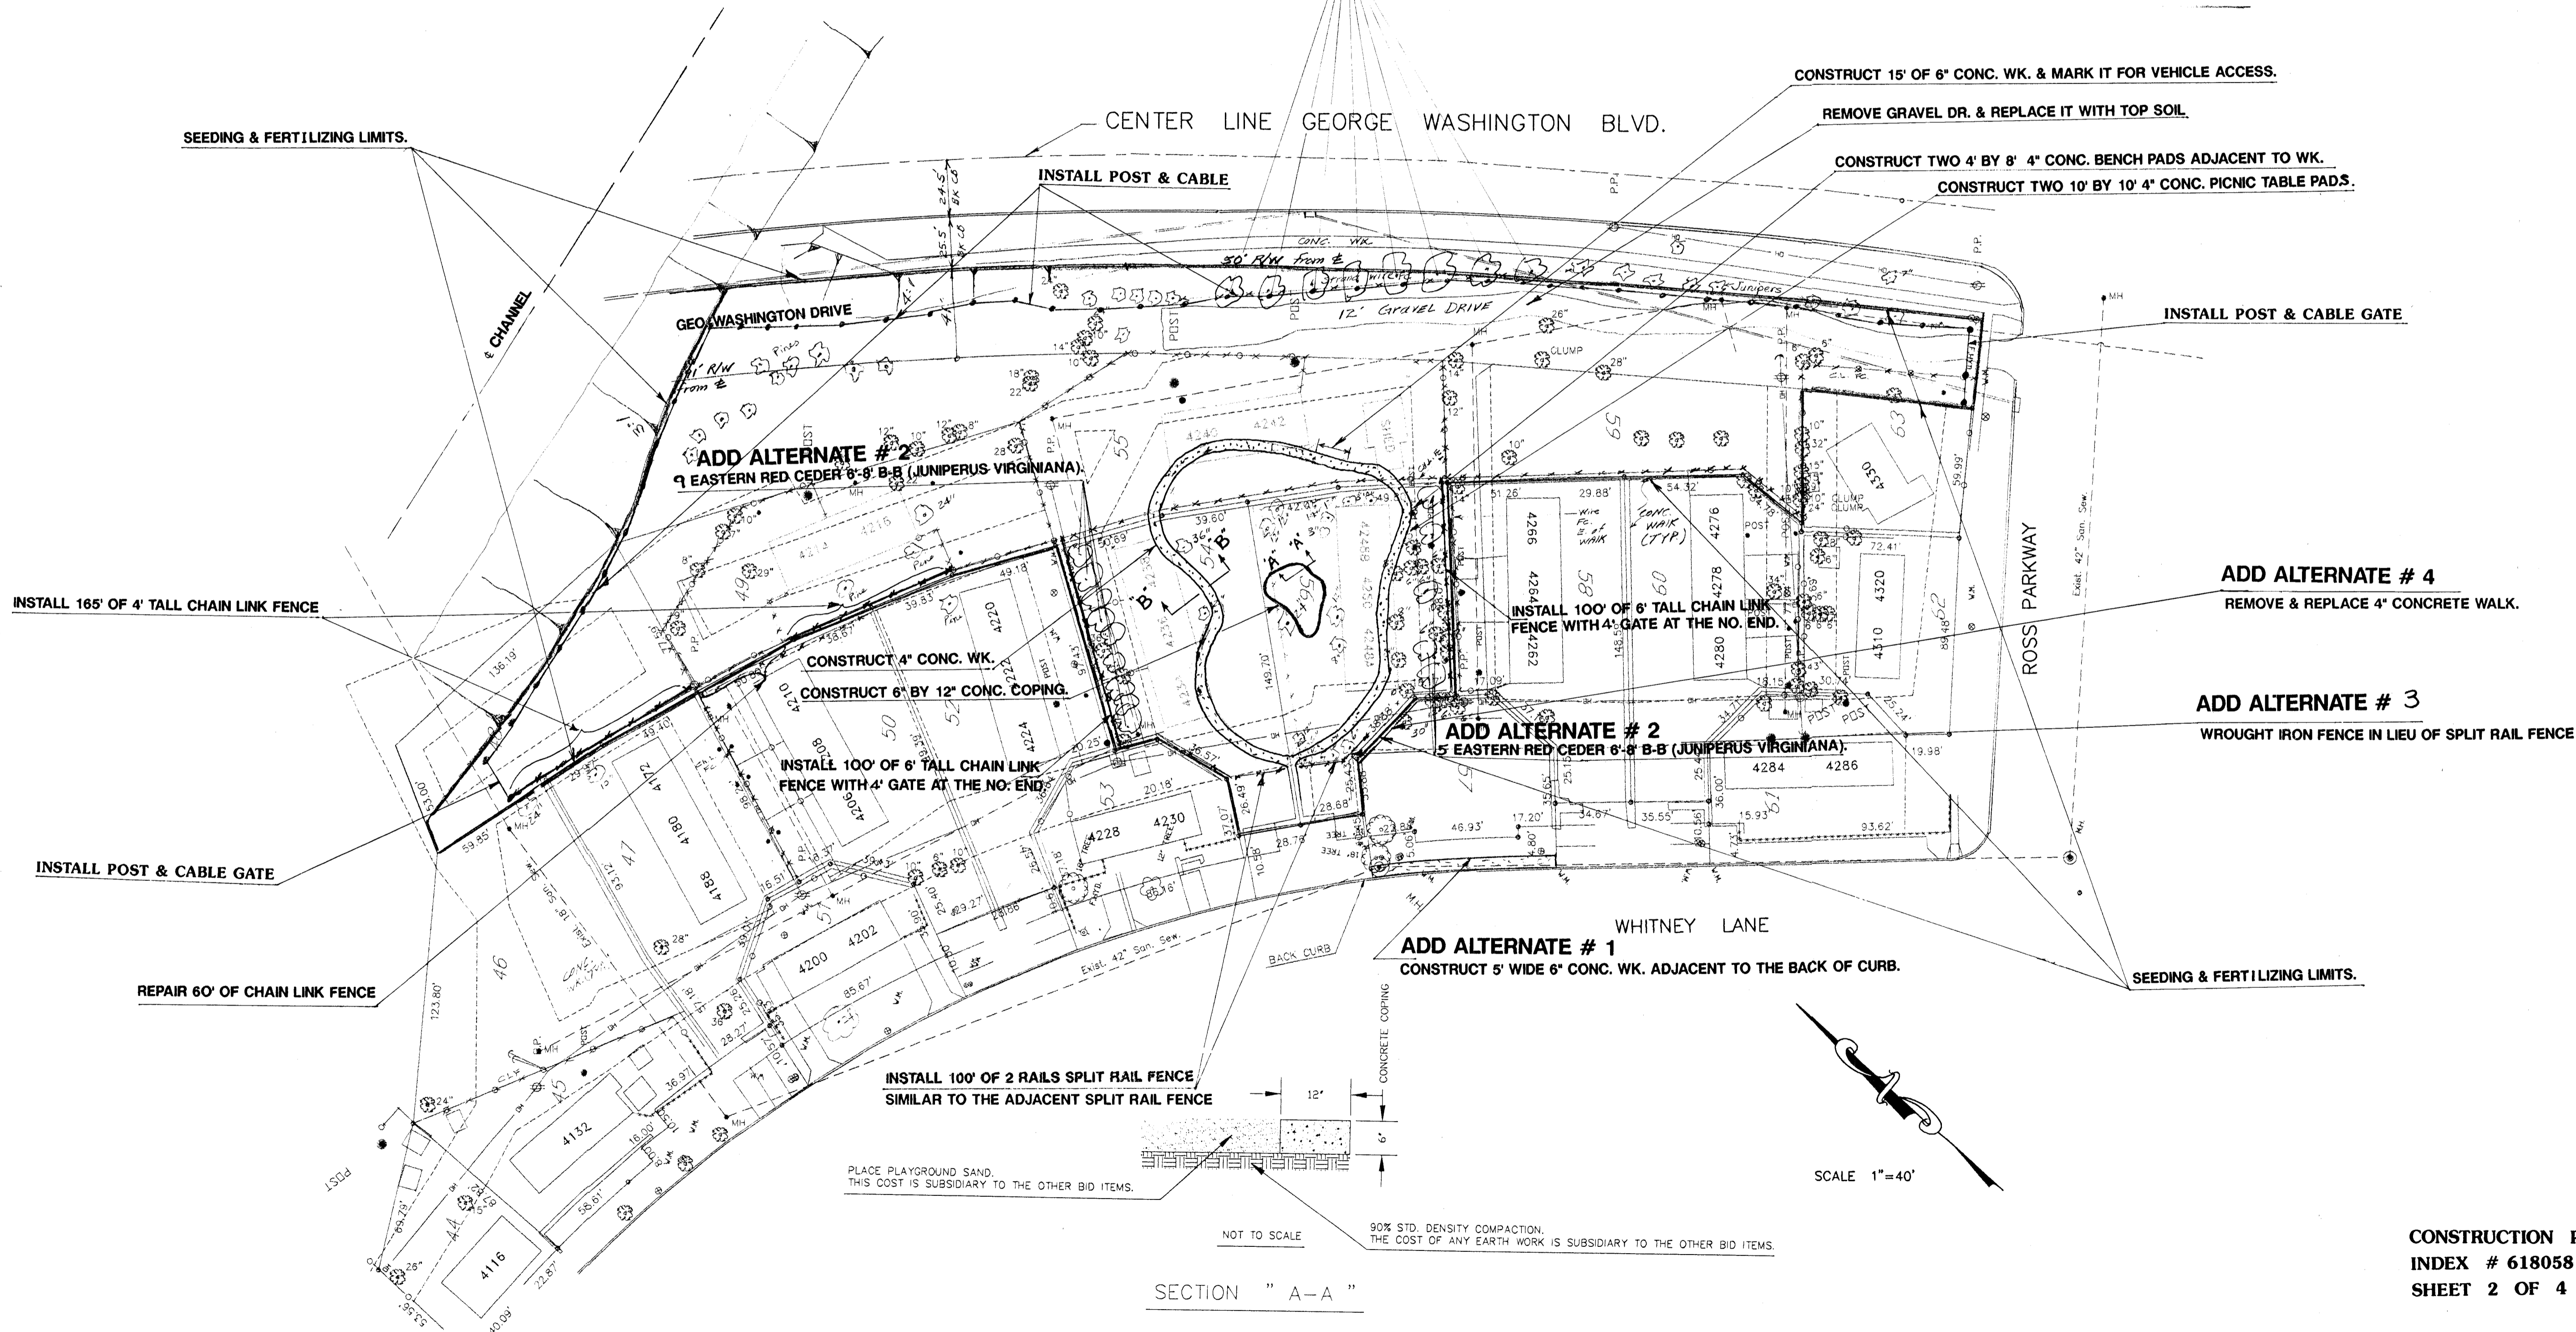

SECTION " A-A "