


B.M. = 125.91 ~ City Std. Disc. 44' N. & 32' E of E's 29th St. N & Hood.

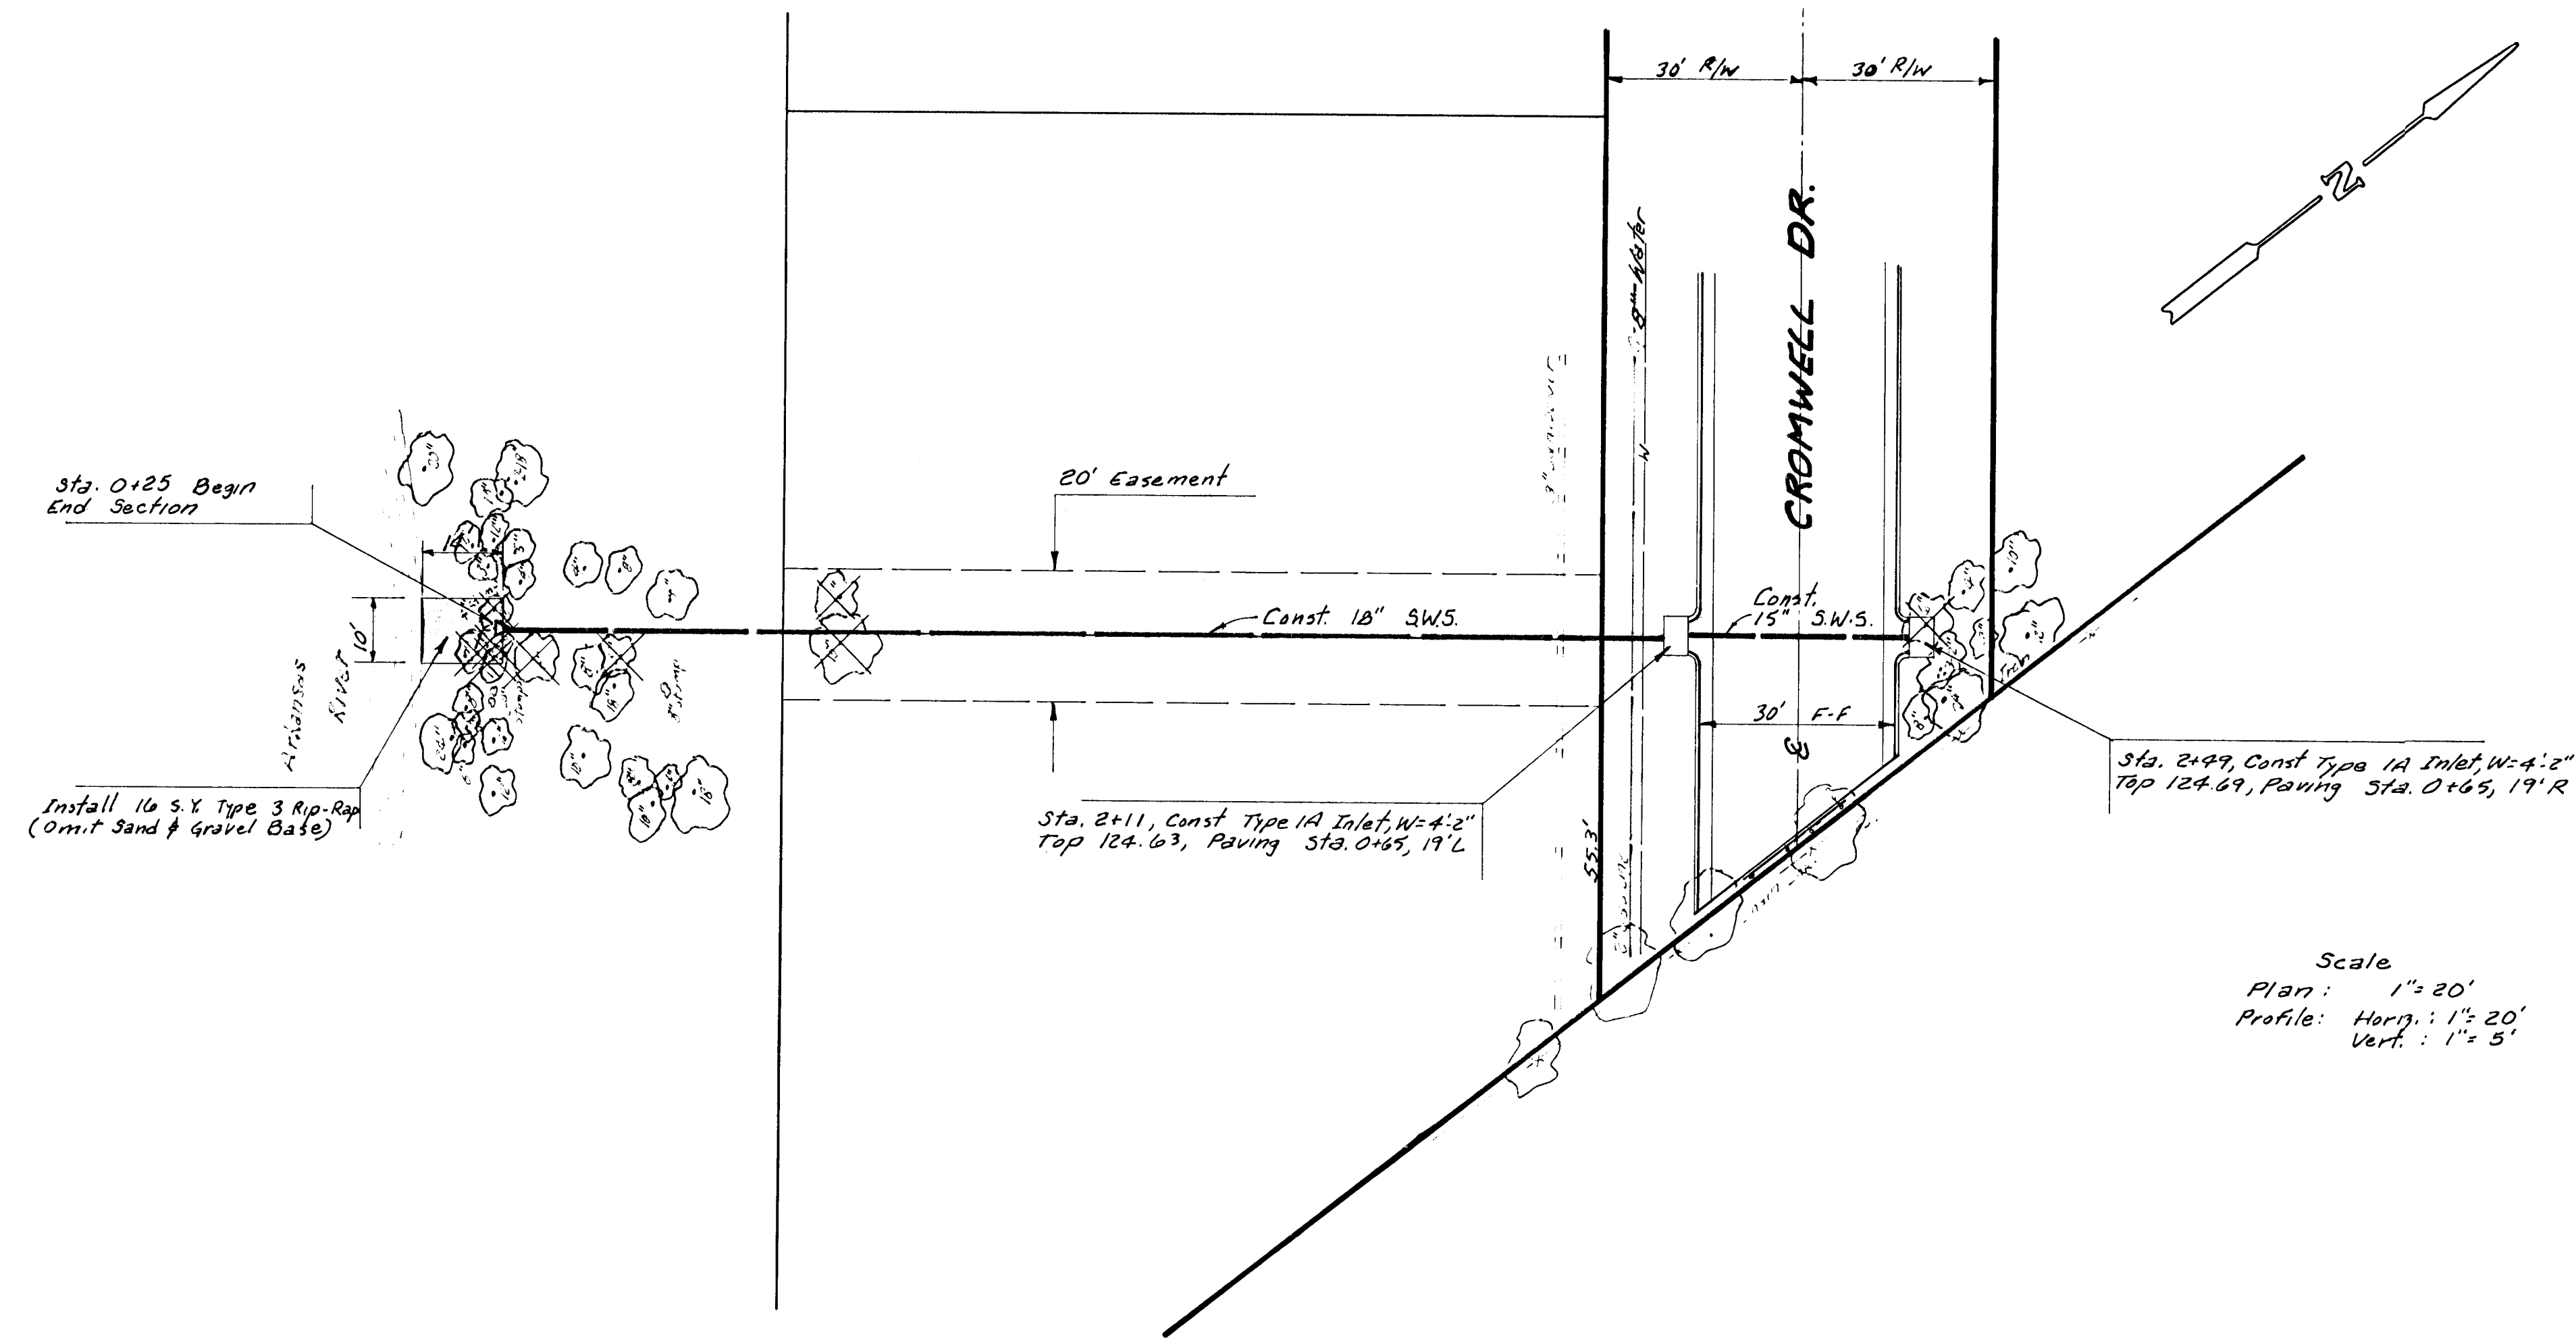

Scale
Plan: 1" = 20'
Profile: Horiz.: 1" = 20'
Vert.: 1" = 5'

