


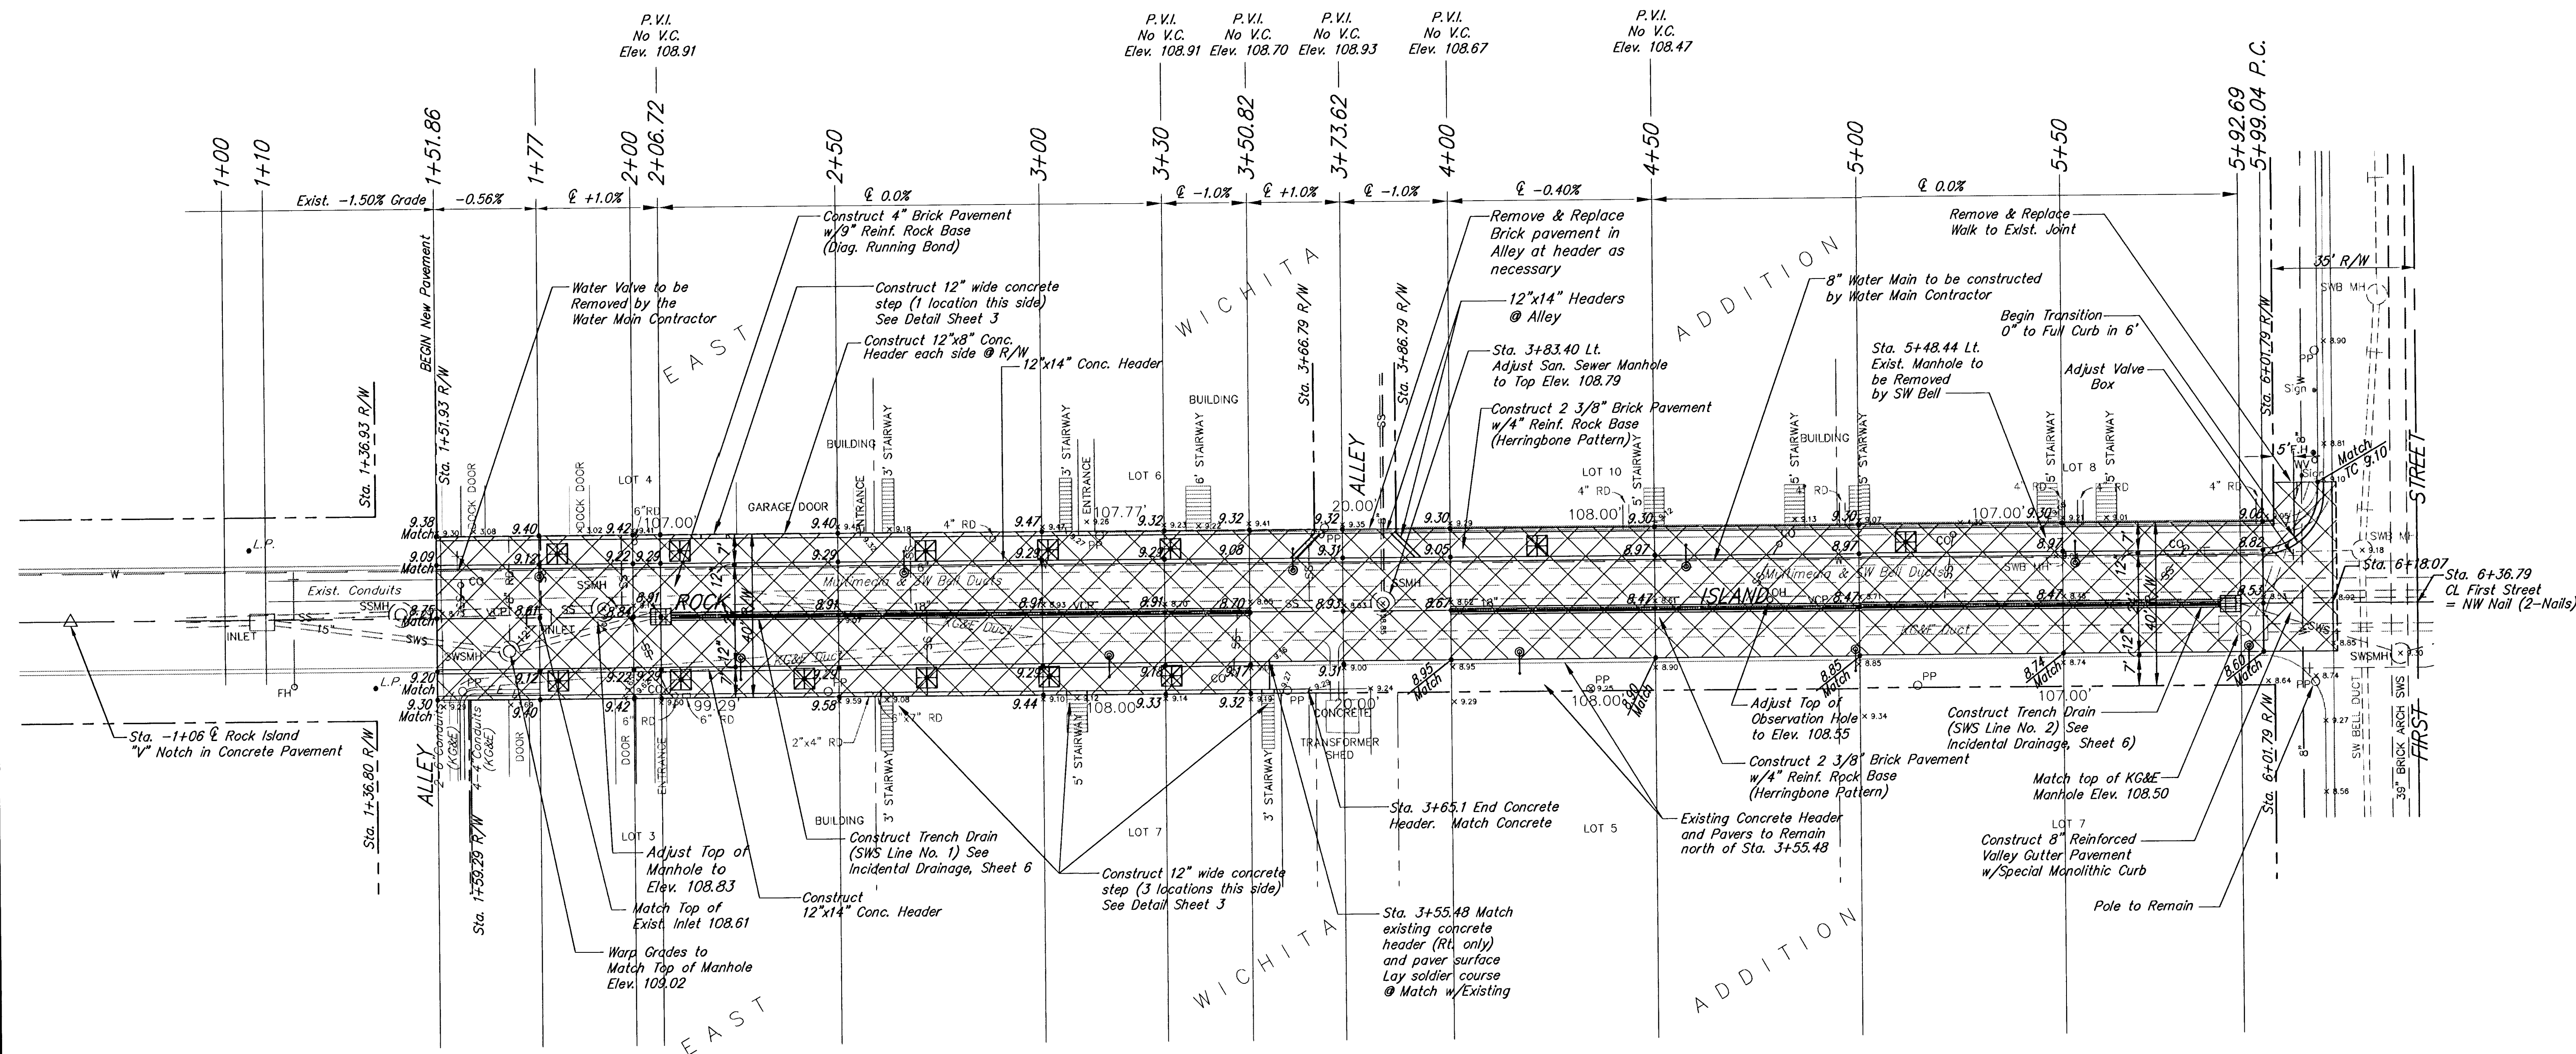

- NOTES:
- Sanitary Sewer cleanout and observation hole top elevations are to be adjusted to match new pavement surface. Adjustments are to be subsidiary to bid items for Rock Base.
 - All power poles within the project limits are to be removed prior to project construction, except where noted otherwise.

WATER VALVE BOX ADJUSTMENTS			
STA.	LOCATION	EXIST. ELEV.	FINISHED ELEV.
6+07	11' Lt.	108.77	108.77

- LEGEND
- OH Sanitary Sewer Observation Hole
 - CO Sanitary Sewer Cleanout
 - RD Roof Drain
 - PP Power Pole
 - Pavement Removal

OLD TOWN STREET IMPROVEMENTS PHASE 2 - ROCK ISLAND			
		841 SOUTH HILLSIDE WICHITA, KANSAS 67211 318-652-7754 FAX 652-7932	
SAVOY, RUGGLES & BOHM, P. A. ENGINEERING & SURVEYING		INDEX CODE 705707	
PROJECT NUMBER 472-82358		INDEX CODE 705707	
DRAWN T. Brooks	DESIGN TCR	REVIEW	DATE 3/17/94
		UTILITY	SRB JOB 70E