



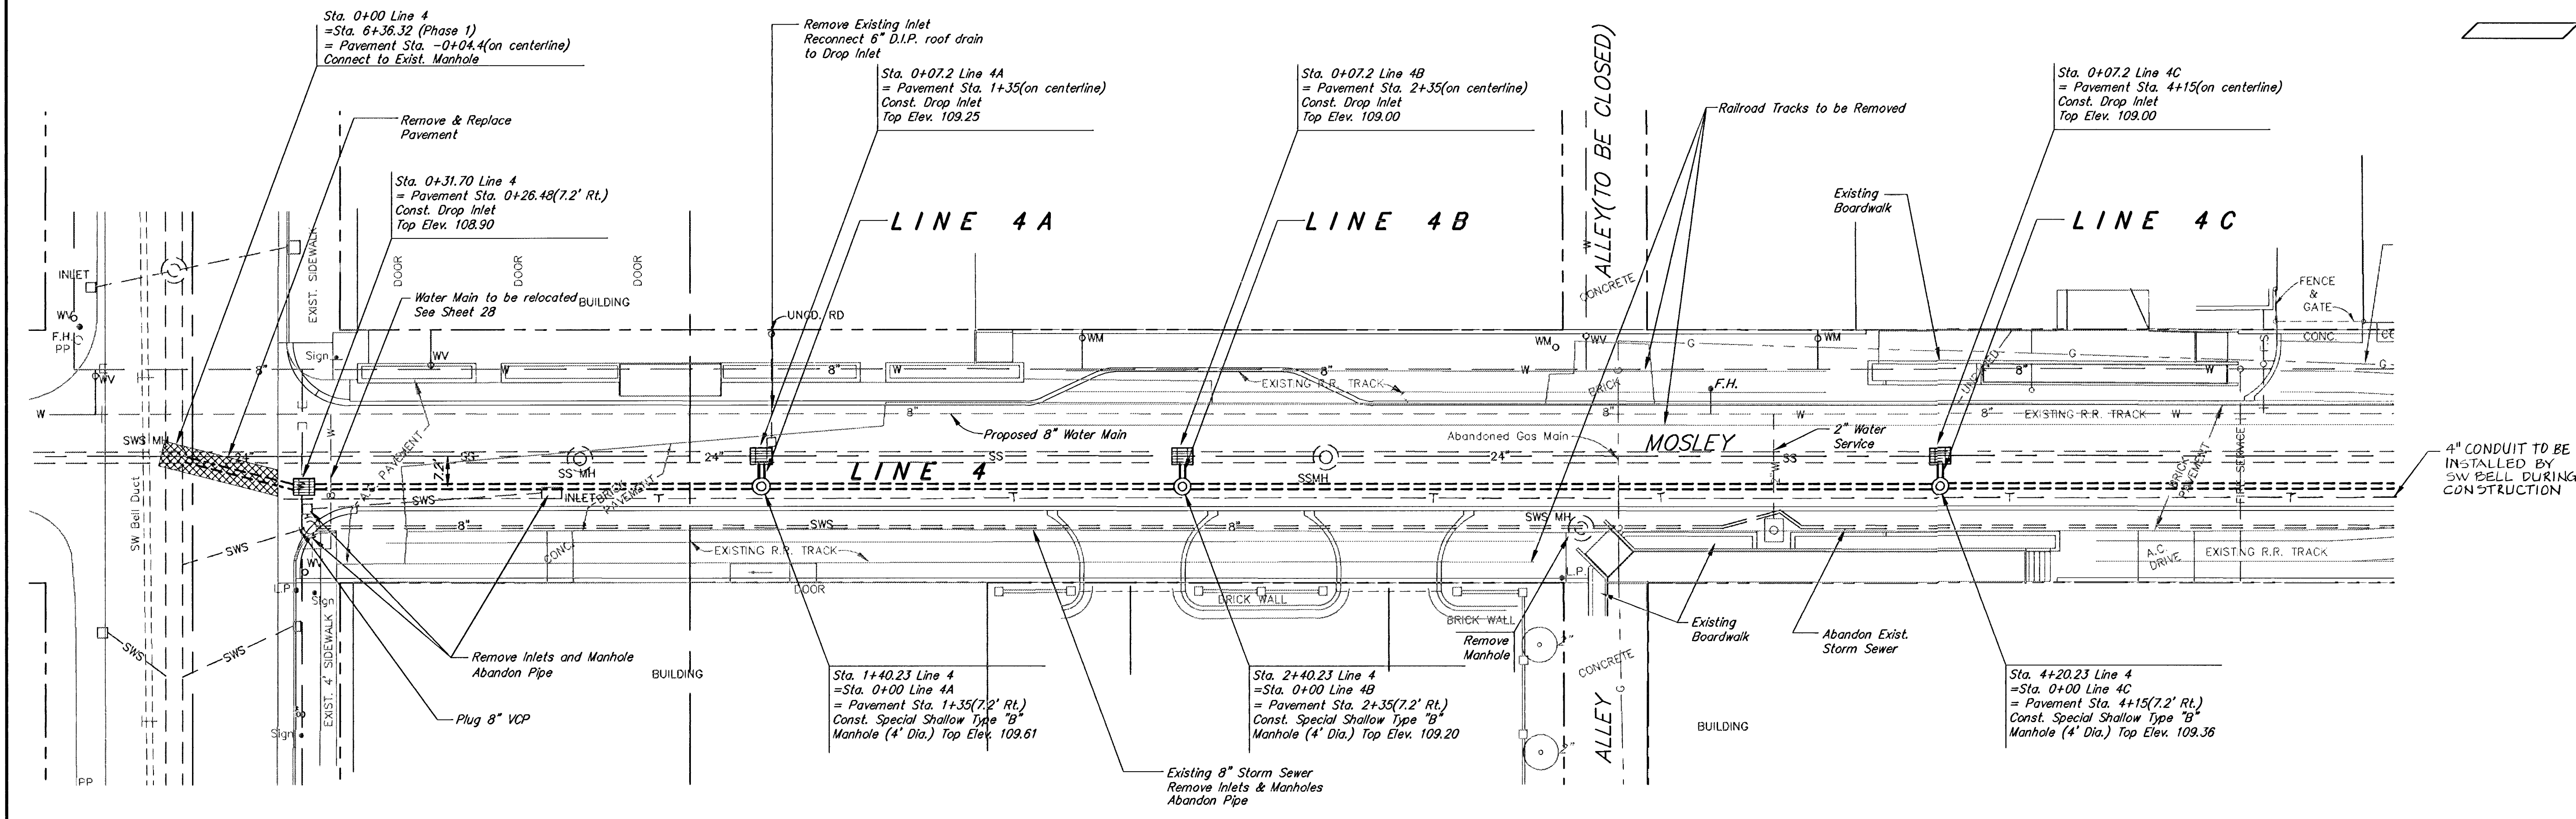

NOTE: "Top" of Inlet elevations indicated = flowline @ CL of grate.

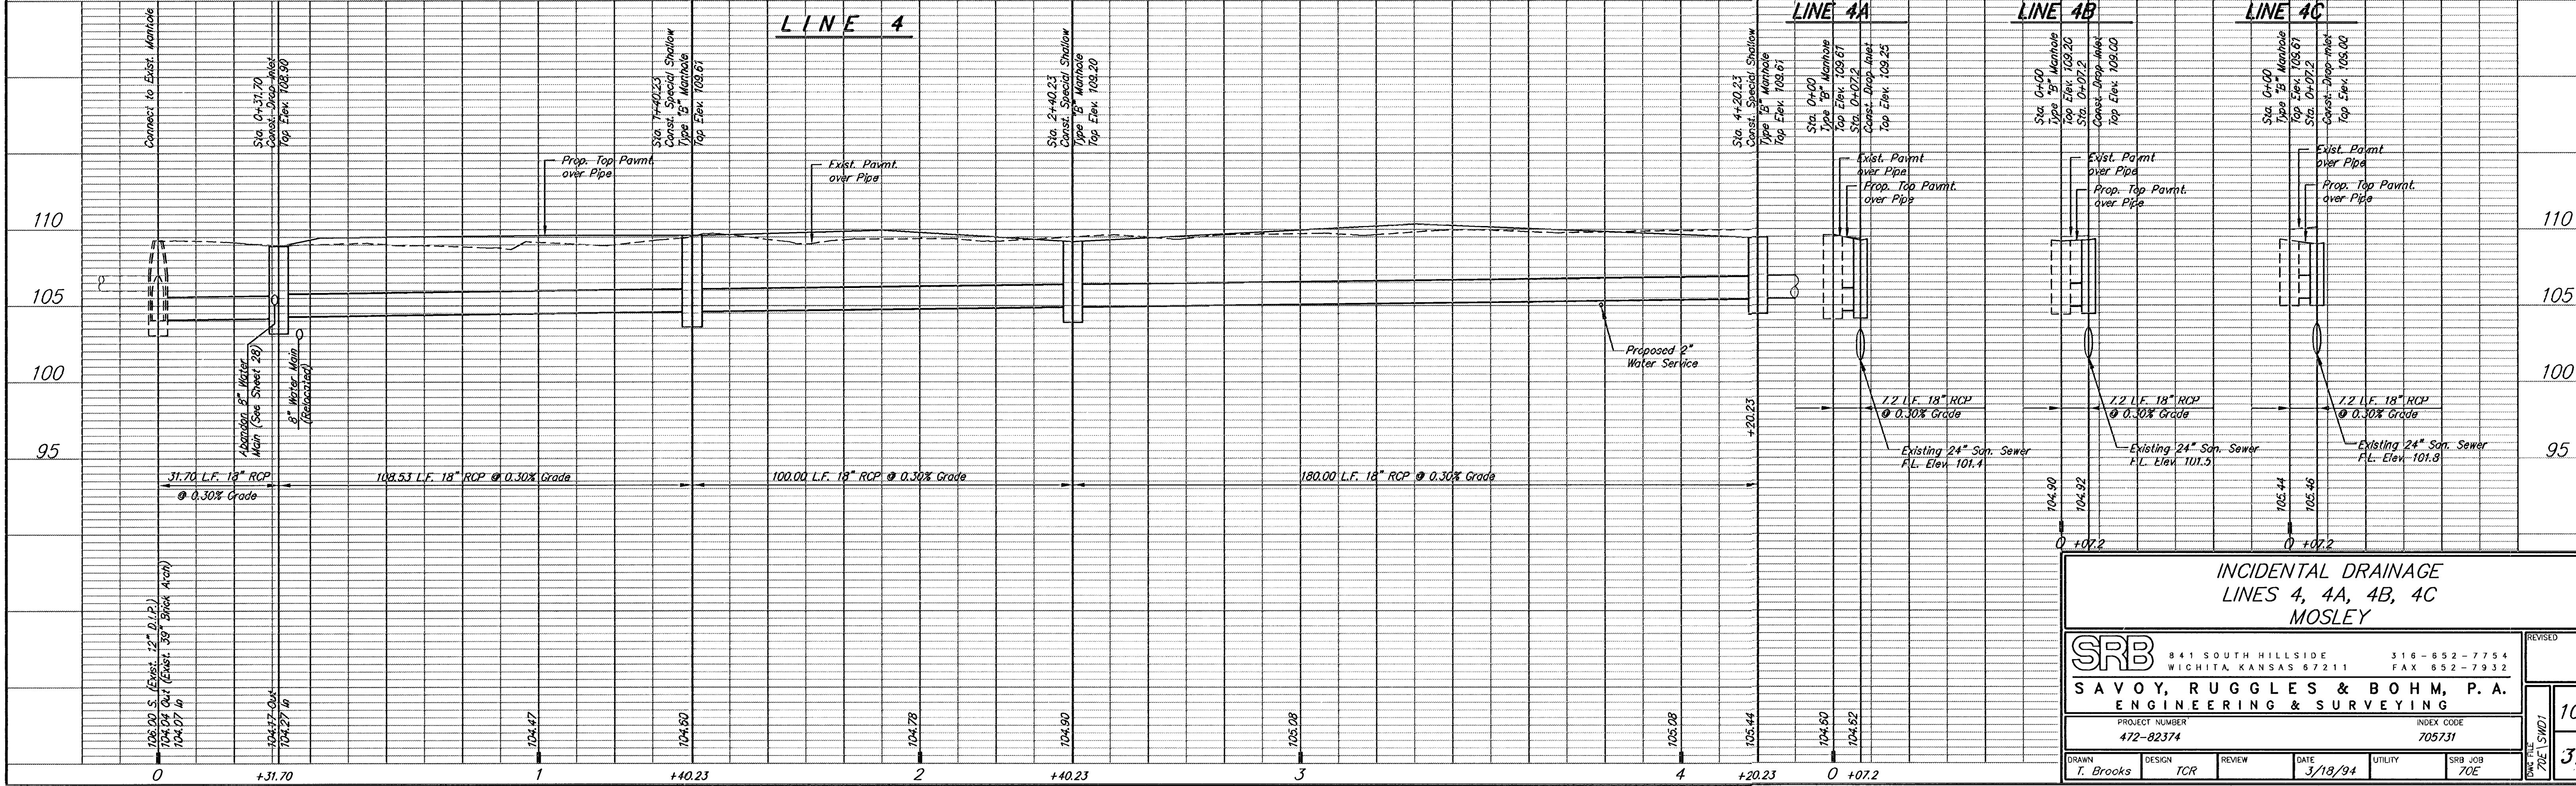

INCIDENTAL DRAINAGE
LINES 4, 4A, 4B, 4C
MOSLEY

SRB 841 SOUTH HILLSIDE WICHITA, KANSAS 67211 316-652-7754 FAX 652-7932

SAVOY, RUGGLES & BOHM, P.A.
ENGINEERING & SURVEYING

PROJECT NUMBER 472-82374 INDEX CODE 705731

DRAWN I. Brooks DESIGN TOR REVIEW DATE 3/18/94 UTILITY SRB JOB 70E

REVISED 10 31