


LEGEND: Location of Revised Tenant Parking

CAUTION: 8-INCH LP GAS LINE

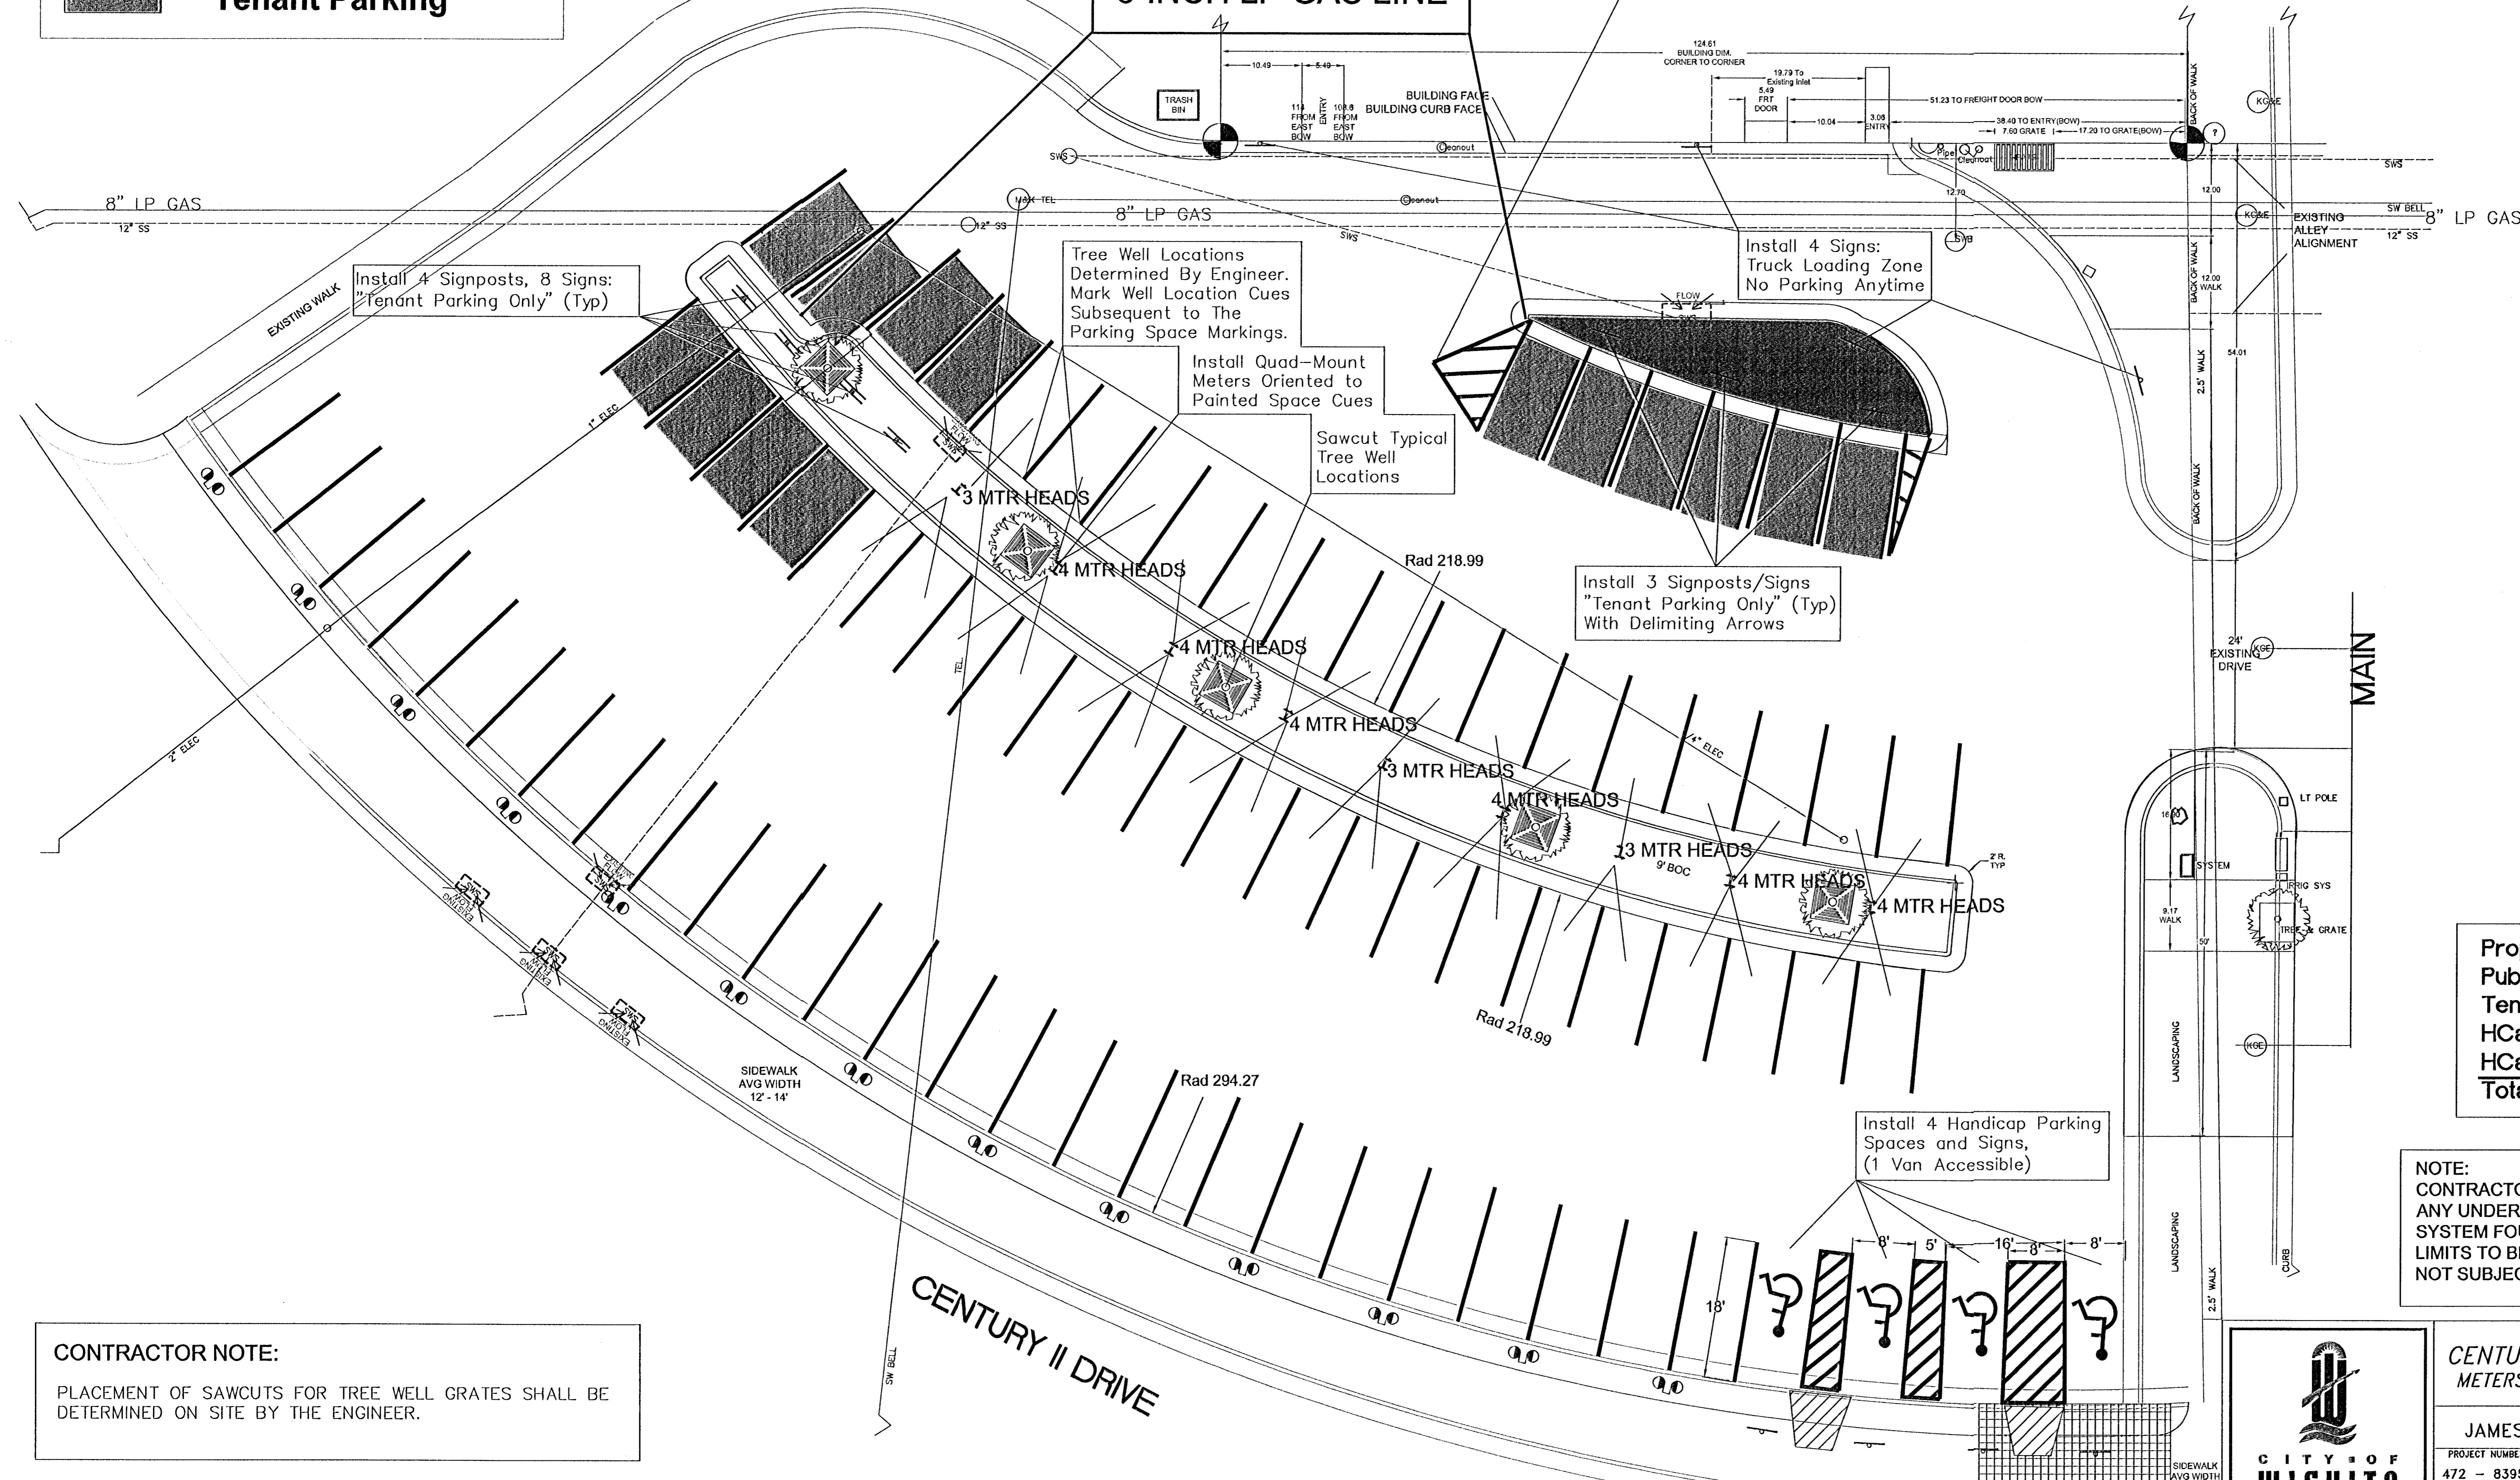

Install 4 Signposts, 8 Signs: "Tenant Parking Only" (Typ)

Tree Well Locations Determined By Engineer. Mark Well Location Cues Subsequent to The Parking Space Markings.

Install Quad-Mount Meters Oriented to Painted Space Cues

Sawcut Typical Tree Well Locations

Install 4 Signs: Truck Loading Zone No Parking Anytime


Install 3 Signposts/Signs "Tenant Parking Only" (Typ) With Delimiting Arrows

Install 4 Handicap Parking Spaces and Signs, (1 Van Accessible)

CONTRACTOR NOTE:
PLACEMENT OF SAWCUTS FOR TREE WELL GRATES SHALL BE DETERMINED ON SITE BY THE ENGINEER.

Proposed Parking:	
Public	59 Regular
Tenant	14 Signed
HCap	3 Signed
HCap	1 Van
Total:	77 Spaces

NOTE:
CONTRACTOR IS TO CONSIDER ANY UNDERGROUND SPRINKLER SYSTEM FOUND WITHIN PROJECT LIMITS TO BE ABANDONED AND NOT SUBJECT TO SALVAGE.

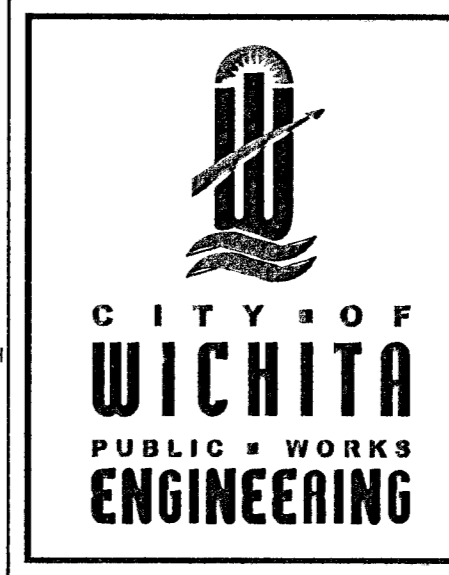

CENTURY II PLAZA LOT METERS/MARKING/SIGNAGE

CITY ENGINEER JAMES L. ARMOUR, P.E.		
PROJECT NUMBER 472 - 83951	OCA NUMBER 706878	DATE MAR 2, 04
CITY ENGINEER'S OFFICE CITY HALL - SEVENTH FLOOR 455 NORTH MAIN STREET WICHITA, KANSAS 67202-1620 (316) 268-4501 (316) 268-4114 FAX	DESIGN LRB	DRAWN LRB
SHEET 3 OF 8		