


BENCHMARKS

Grove & Douglas
C.O.W. Disc.
NE corner of the Intersection. Located on the traffic signal light pole concrete base. 39.70' E of the CL and 42.80' N of the CL. Elev. 112.02

Grove & Central
C.O.W. Disc.
SW corner of the Intersection. 36' W of the CL of the Median in Grove, 66' S of the CL of Central, 5' W of the Back of Curb and 17.4' SSE of the CL of the traffic signal light pole. Elev. 116.41

Grove & 1st.
NW corner of the intersection on the NW corner of the traffic signal concrete base. Elev. 115.32

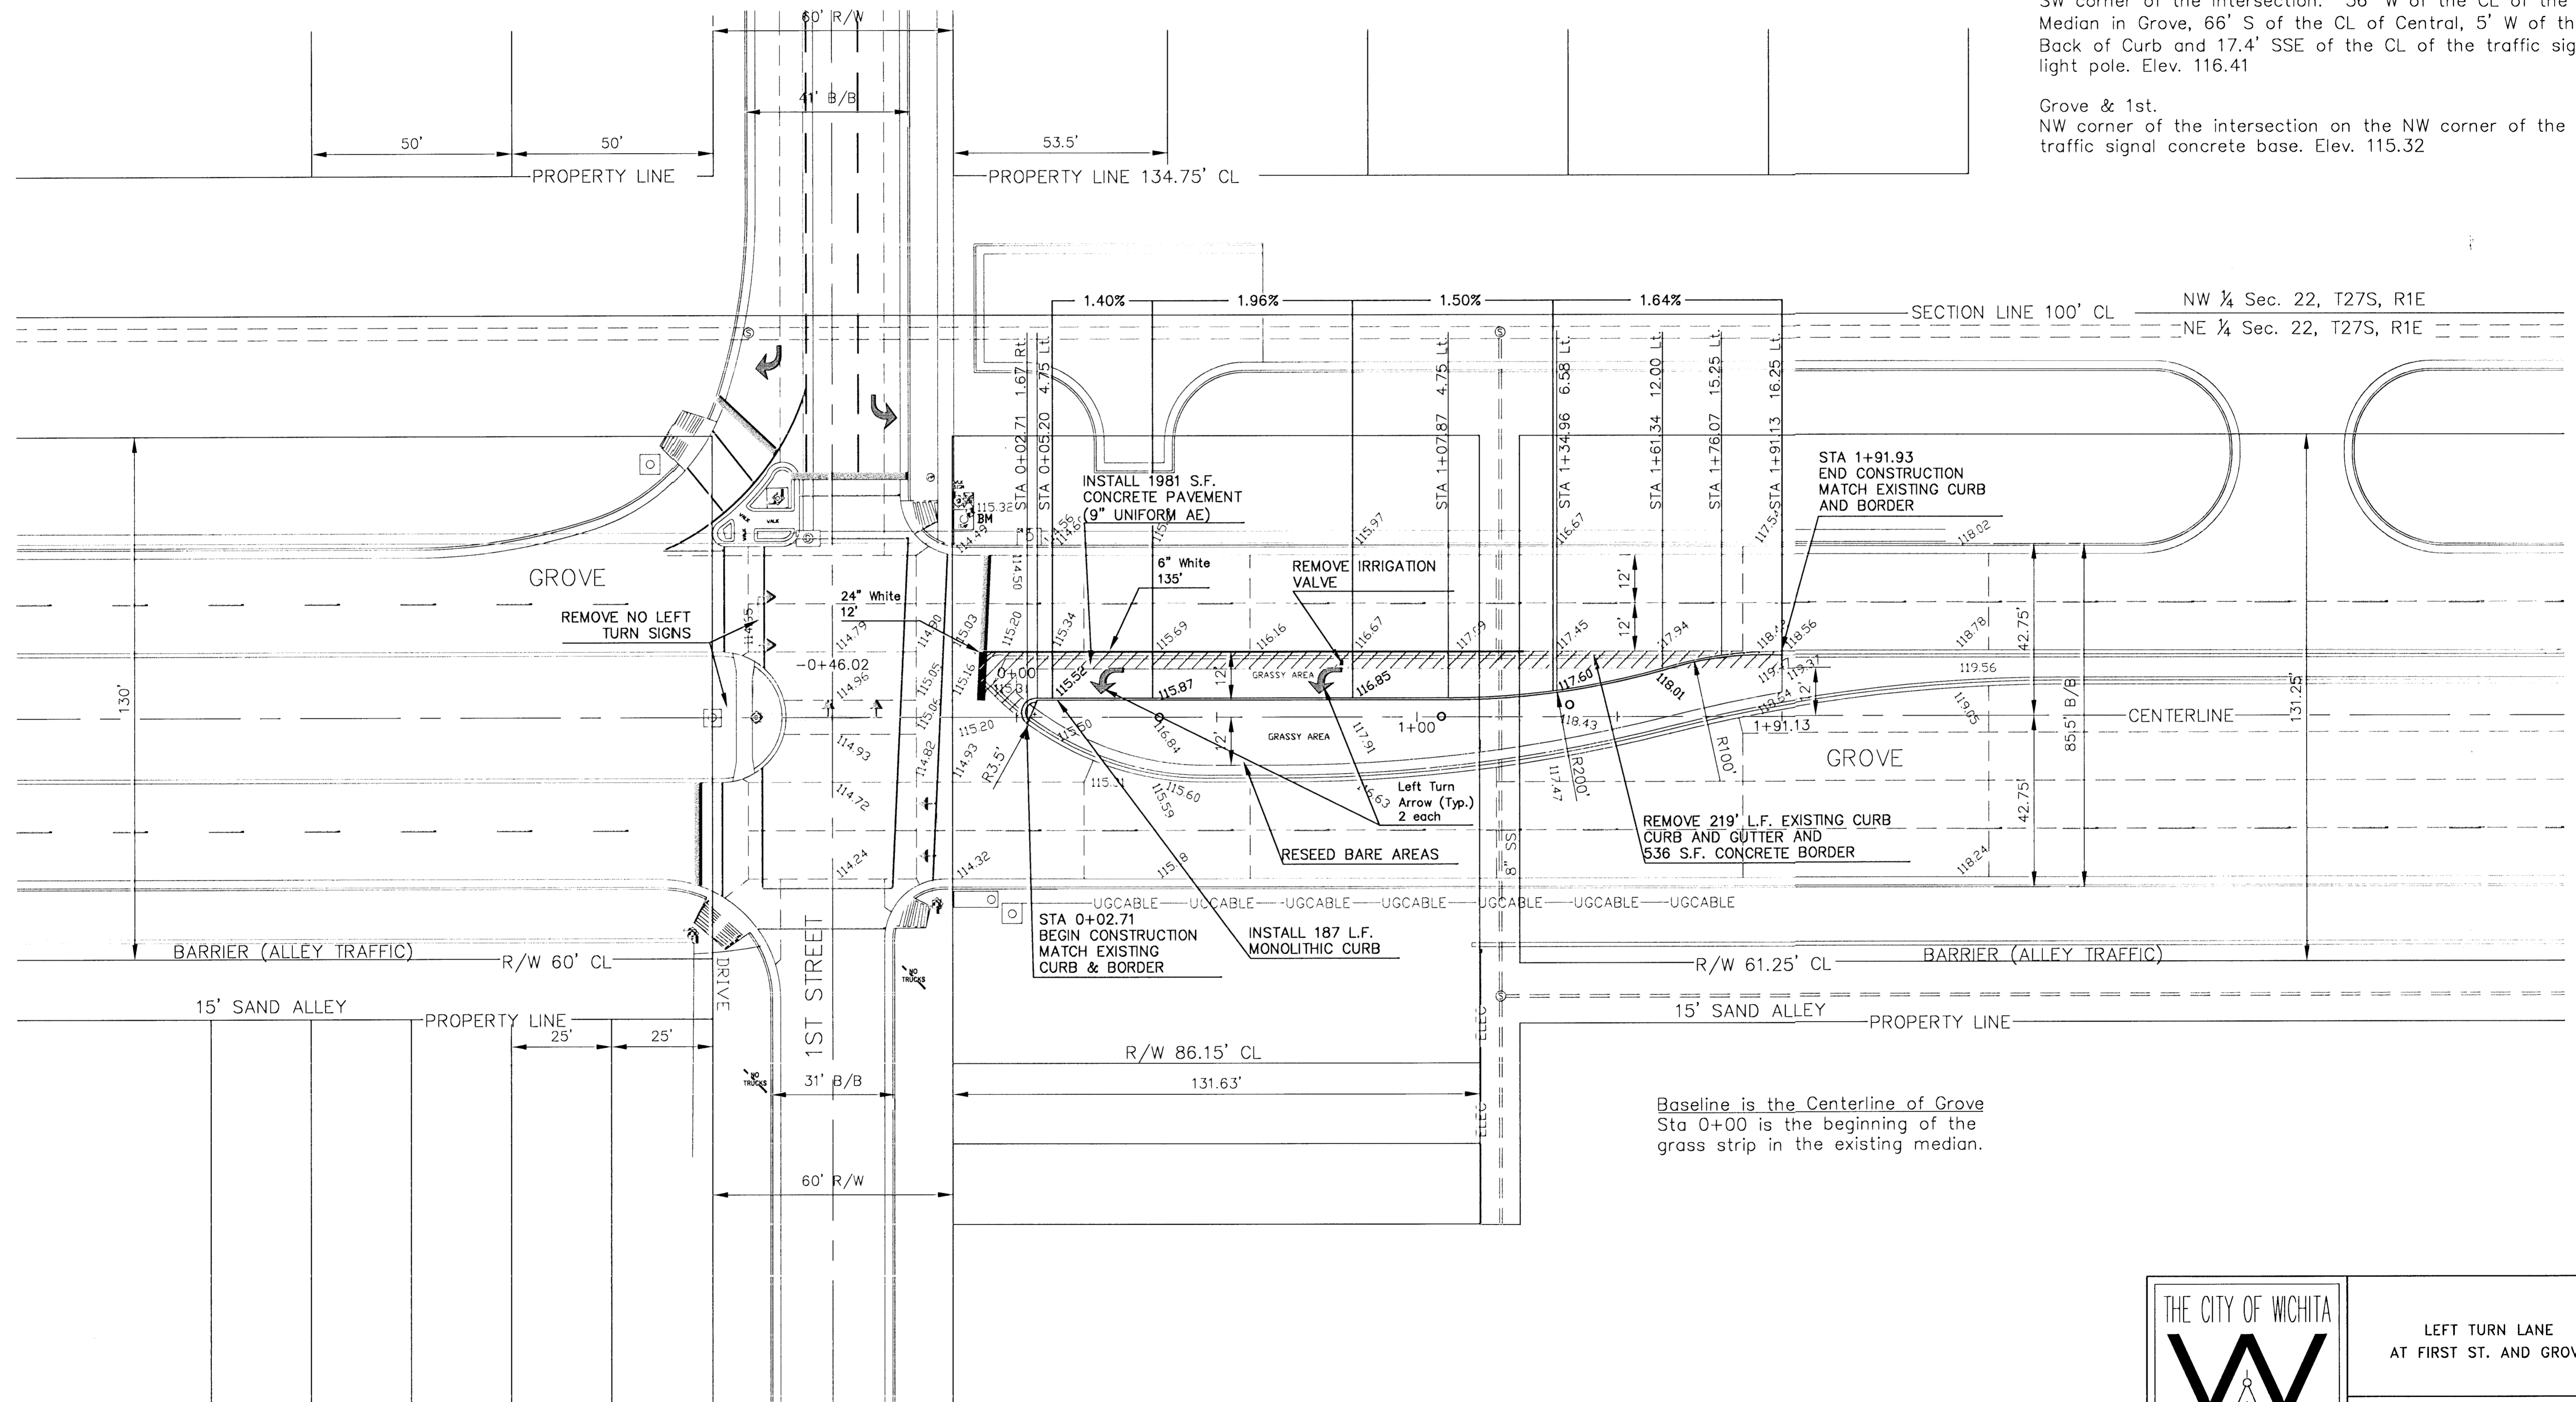

Baseline is the Centerline of Grove
Sta 0+00 is the beginning of the grass strip in the existing median.

<p>THE CITY OF WICHITA CITY ENGINEER'S OFFICE 455 NORTH MAIN STREET WICHITA, KANSAS 67202 (316) 268-4601 (316) 268-4114 FAX</p>	<p>LEFT TURN LANE AT FIRST ST. AND GROVE</p>	
	<p>JAMES ARMOUR P.E. - CITY ENGINEER</p>	
	<p>PROJECT NUMBER 472-84095</p>	<p>OCA 706912</p>
	<p>DATE AUG 04'</p>	<p>SHEET 4 OF 5</p>