
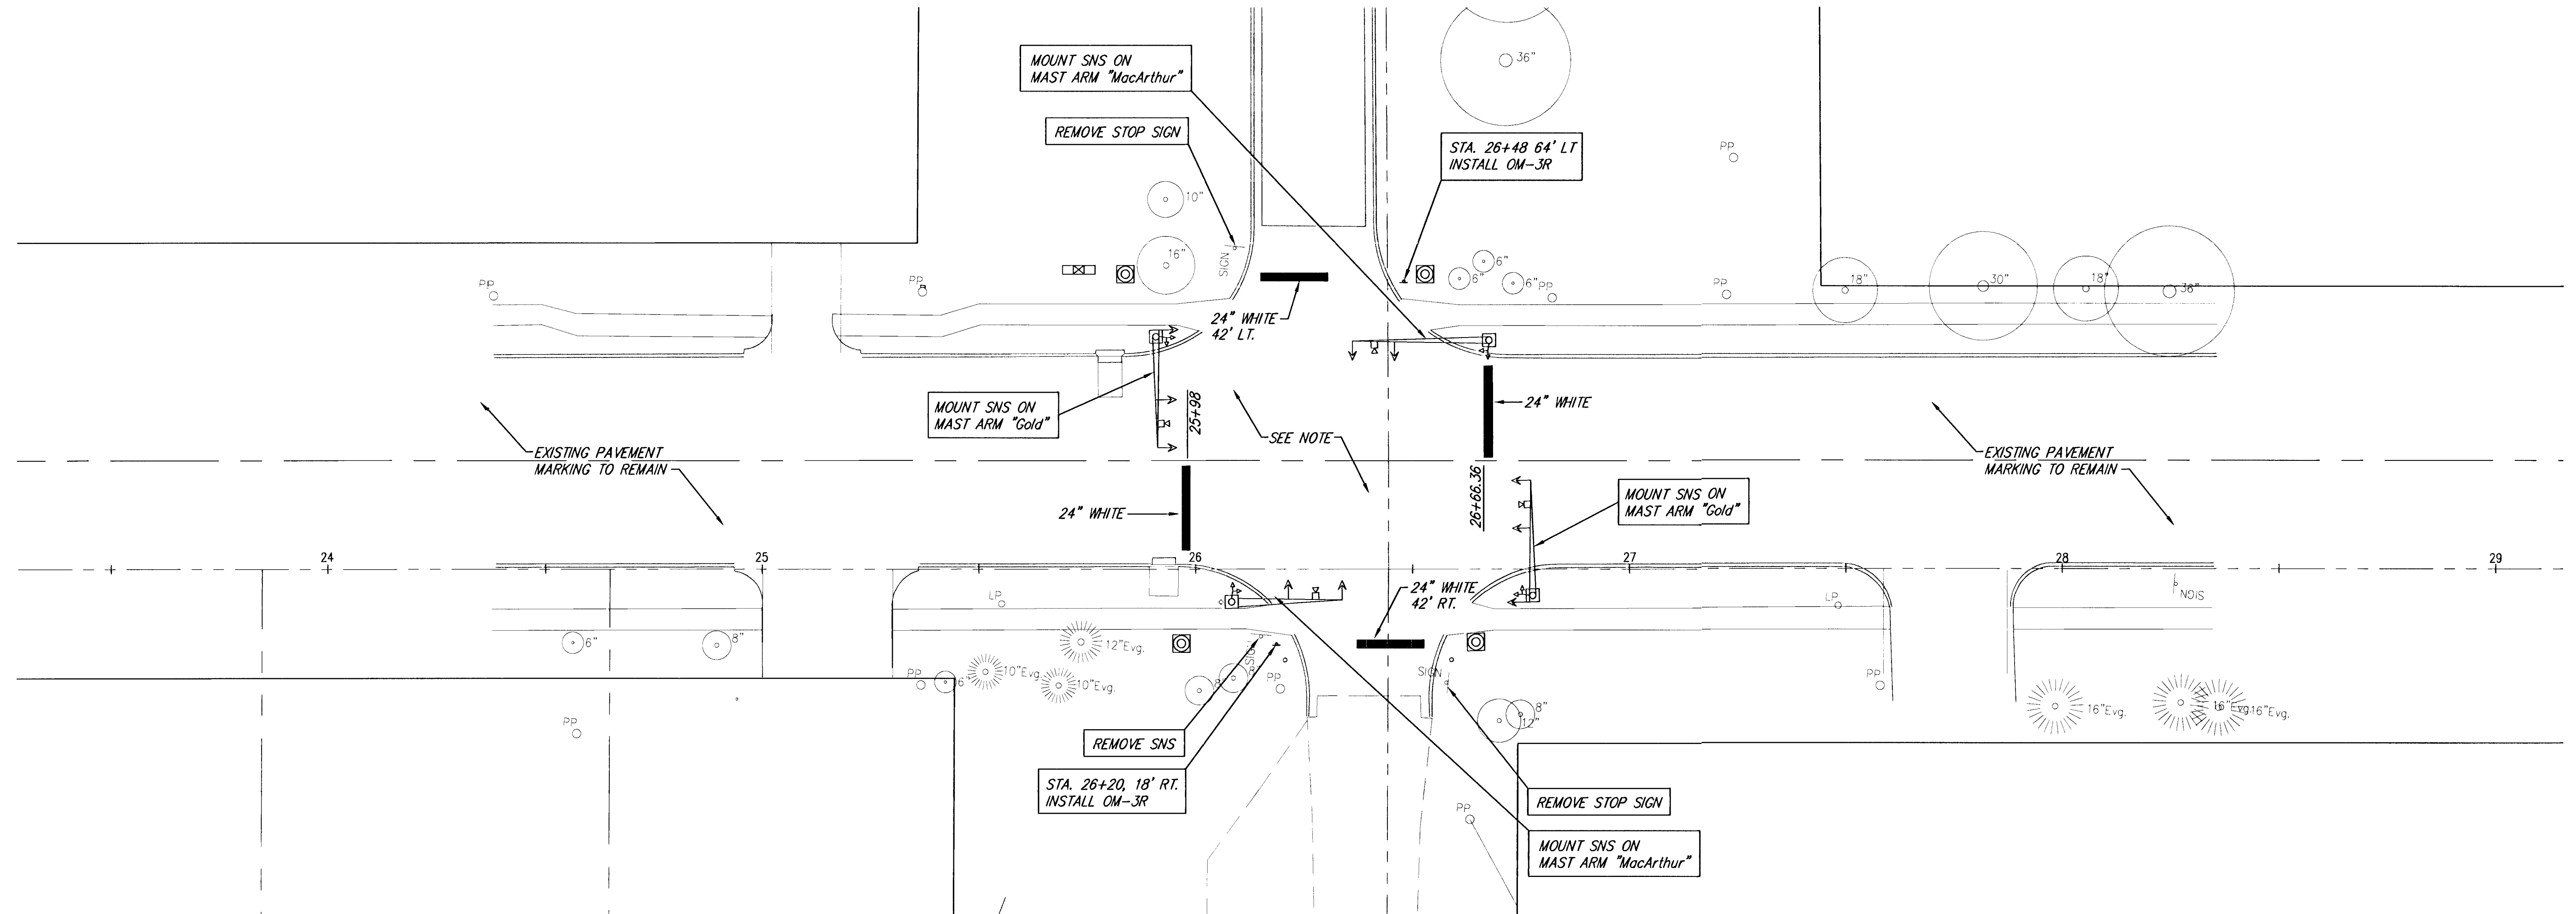


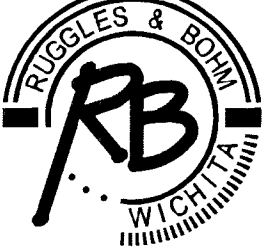

**GOLD & MACARTHUR INTERSECTION SIGNALIZATION
PAVEMENT MARKING AND SIGNING PLAN
WICHITA, KANSAS**

	Ruggles & Bohm, P.A. Engineering, Surveying, Land Planning		DESIGN TCR	RB JOB 23941
	924 North Main Wichita, Kansas 67203 www.rbkansas.com		DRAWN EJB	
(316) 264-8008 (316) 264-4621 fax E-mail: info@rbkansas.com		REVIEW	UTILITY	SHEET 4 OF 8
DRAWING FILE Base {Pmnt Marking}		PROJECT NUMBER 472-83609	DATE Nov. 17, 2003	