



FHWA RFG NO.	STATE	PROJECT NO.	YEAR	SHEET NO.	TOTAL SHEETS
7	KANSAS	87 N-0196-01	2001	4	6



BY	DATE
REFERENCES NOTED	
REFERENCES CHECKED	

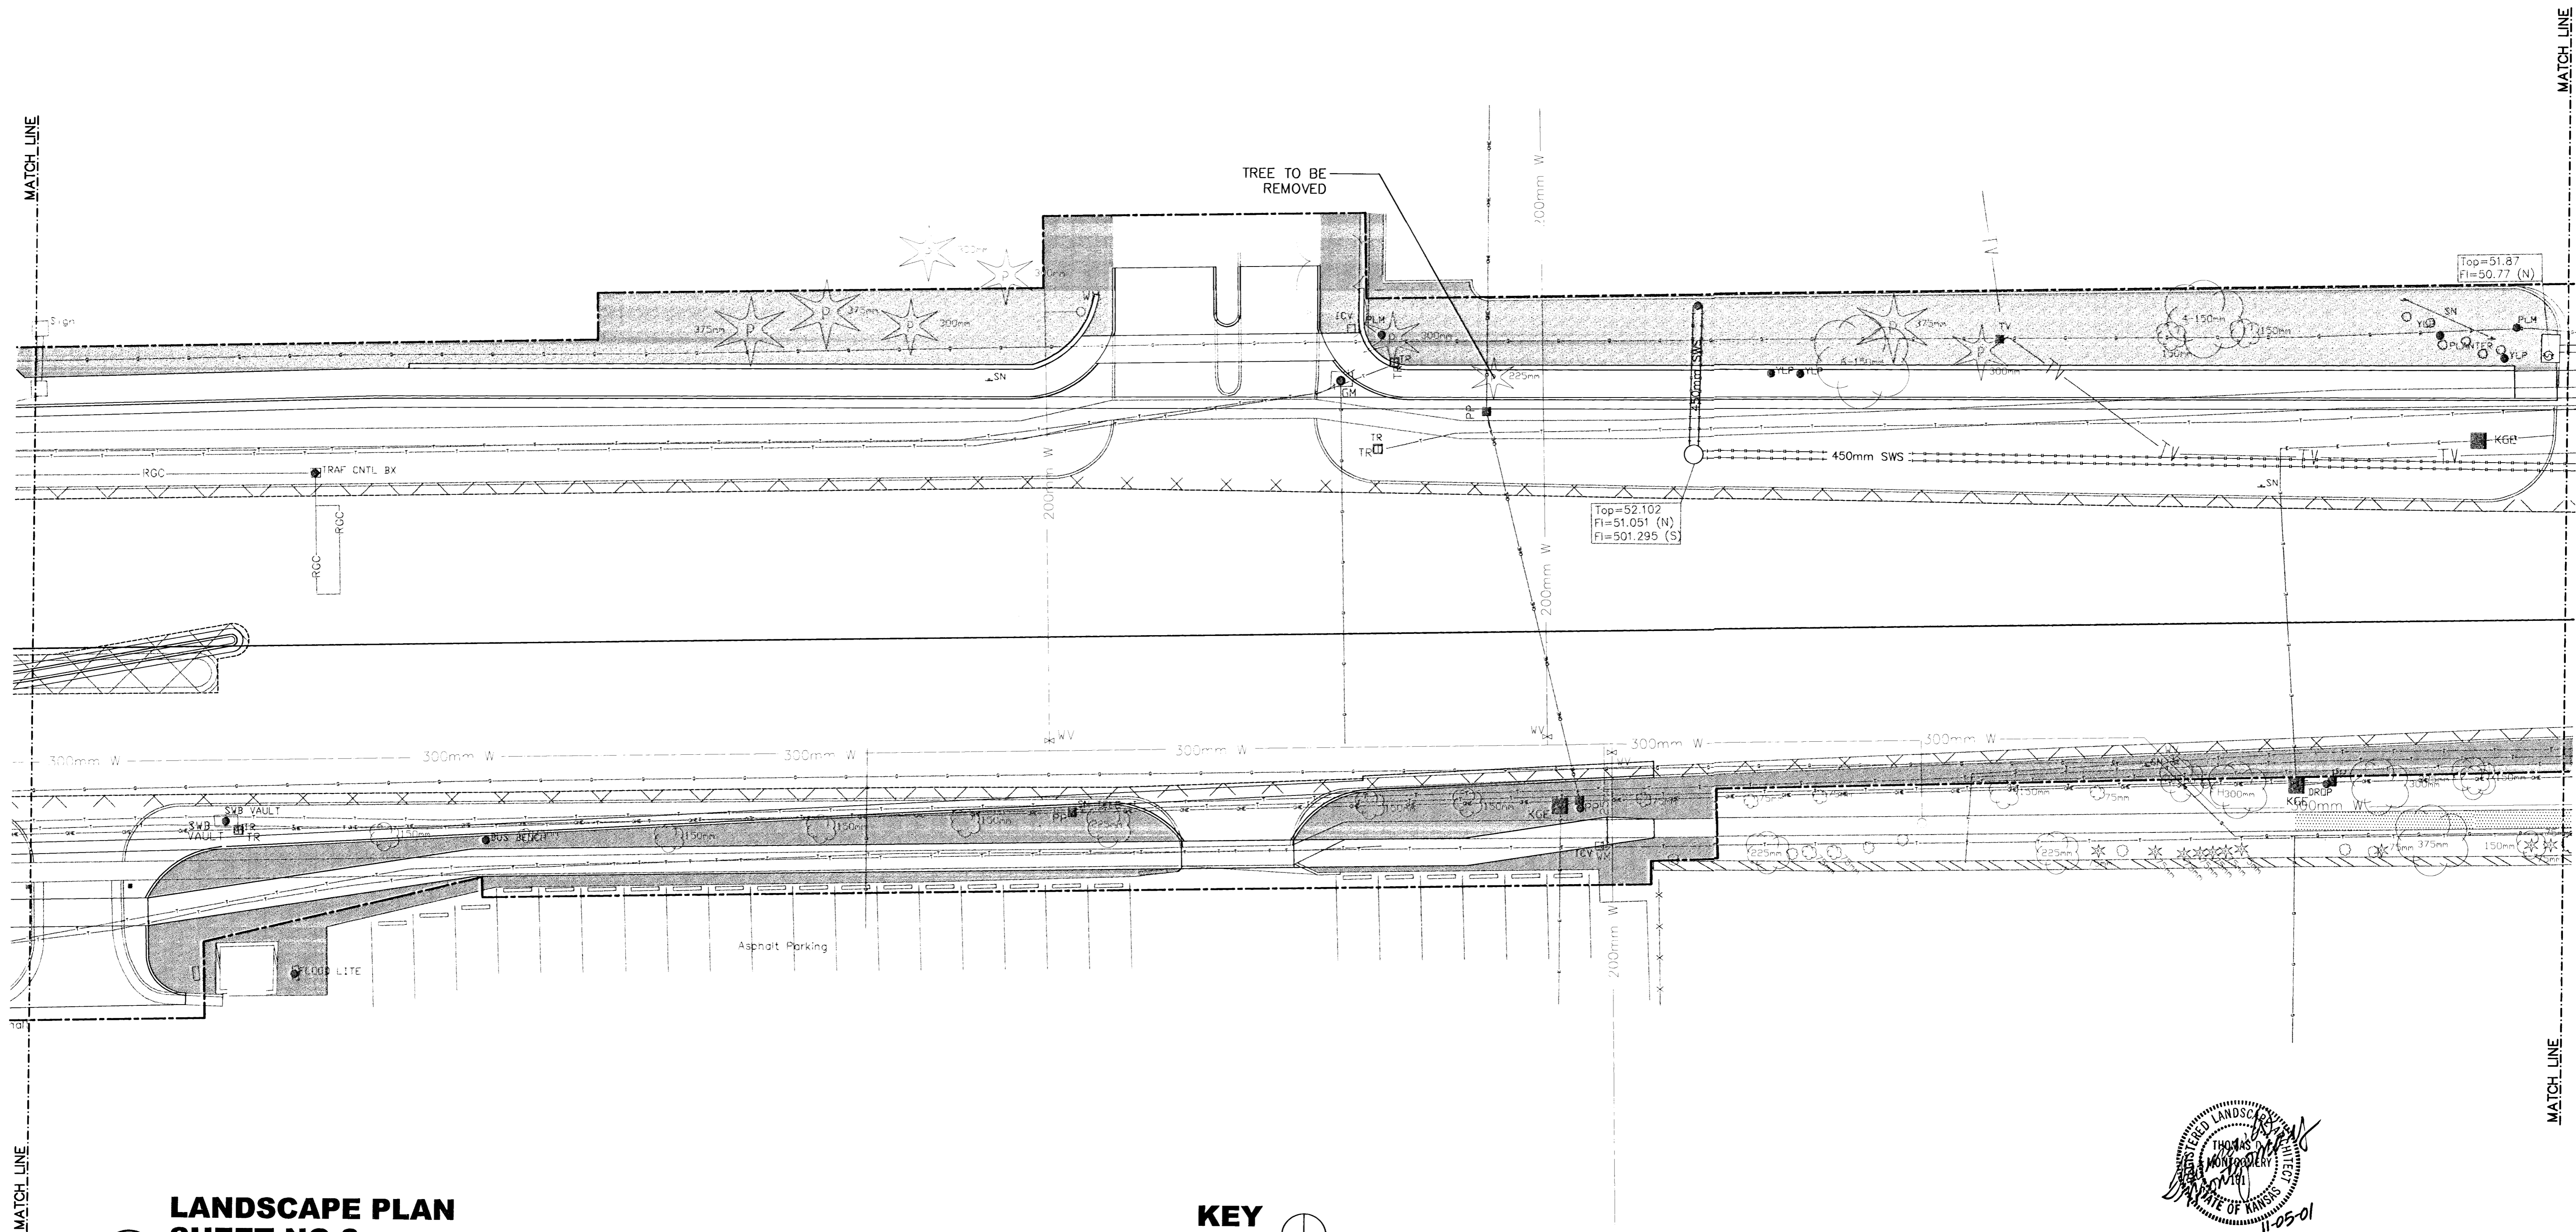

LANDSCAPE PLAN SHEET NO.3

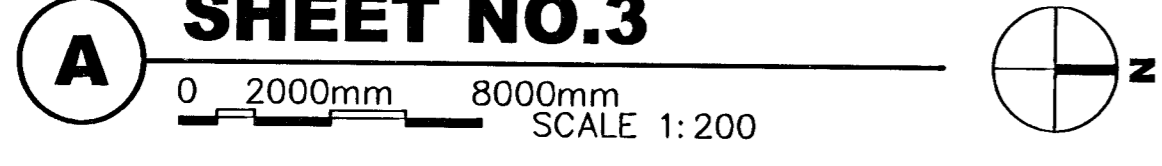

KEY
NO SCALE

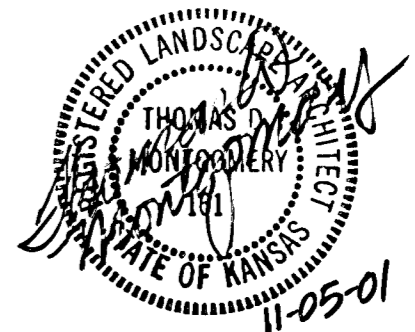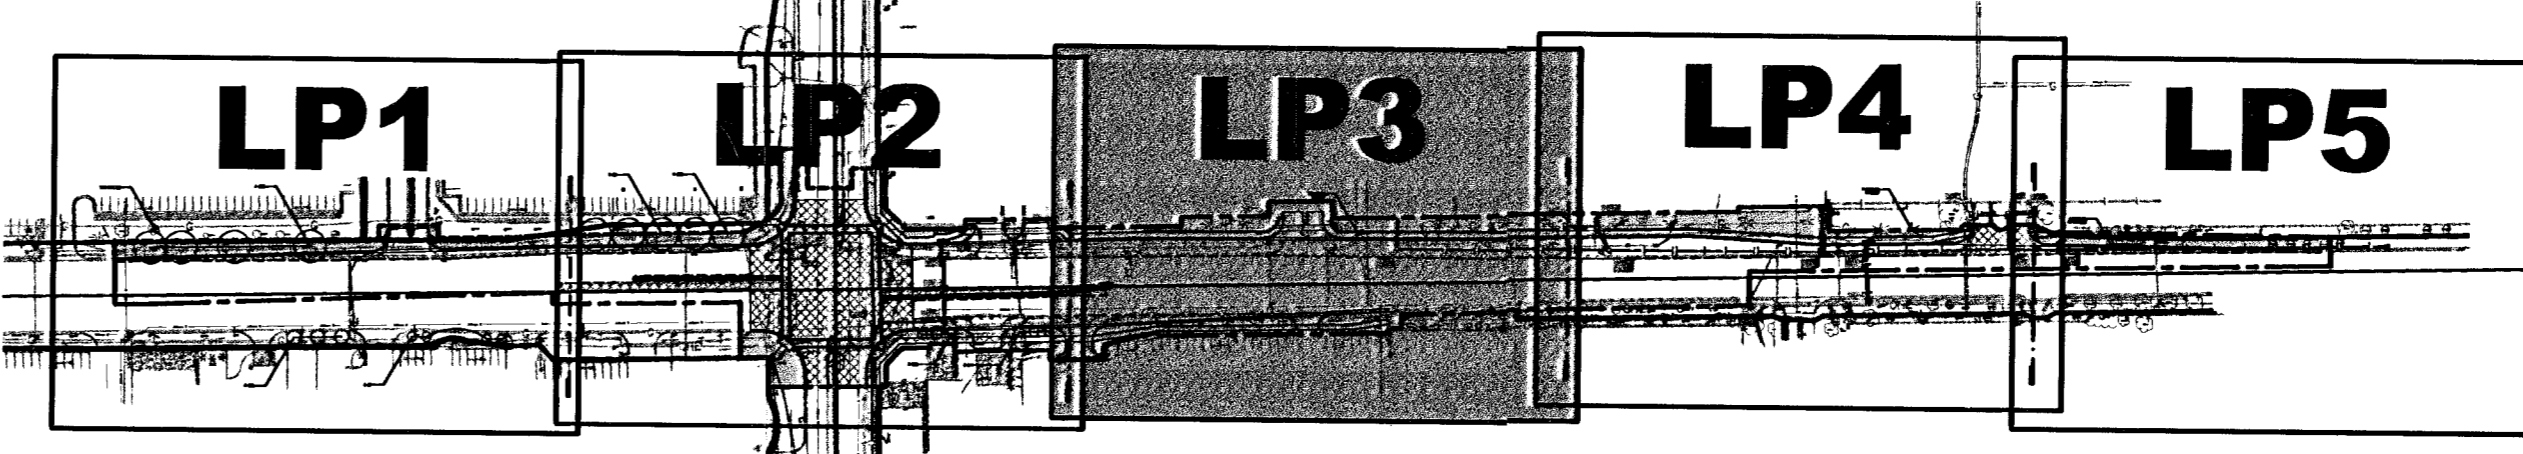

NO.	DATE	REVISIONS	BY	APP'D
2				
1				

KANSAS DEPARTMENT OF TRANSPORTATION
CENTRAL & ROCK INTERSECTION
STA. 4+740 TO STA. 4+870
PROJ. NO. 87 N-0196-01 SEDGWICK CO.
GOSSEN LIVINGSTON ARCHITECTS
WCHITA, KANSAS

DESIGNED BY: ??? CHECKED BY: TDM
DRAWN BY: LES DATE: NOV. 2001 SHEET 4 OF 6