



FHWA REG NO.	STATE	PROJECT NO.	YEAR	SHEET NO.	TOTAL SHEETS
7	KANSAS	87 N-0196-01	2001	5	6

REFERENCES NOTED	REFERENCES CHECKED	BY	DATE

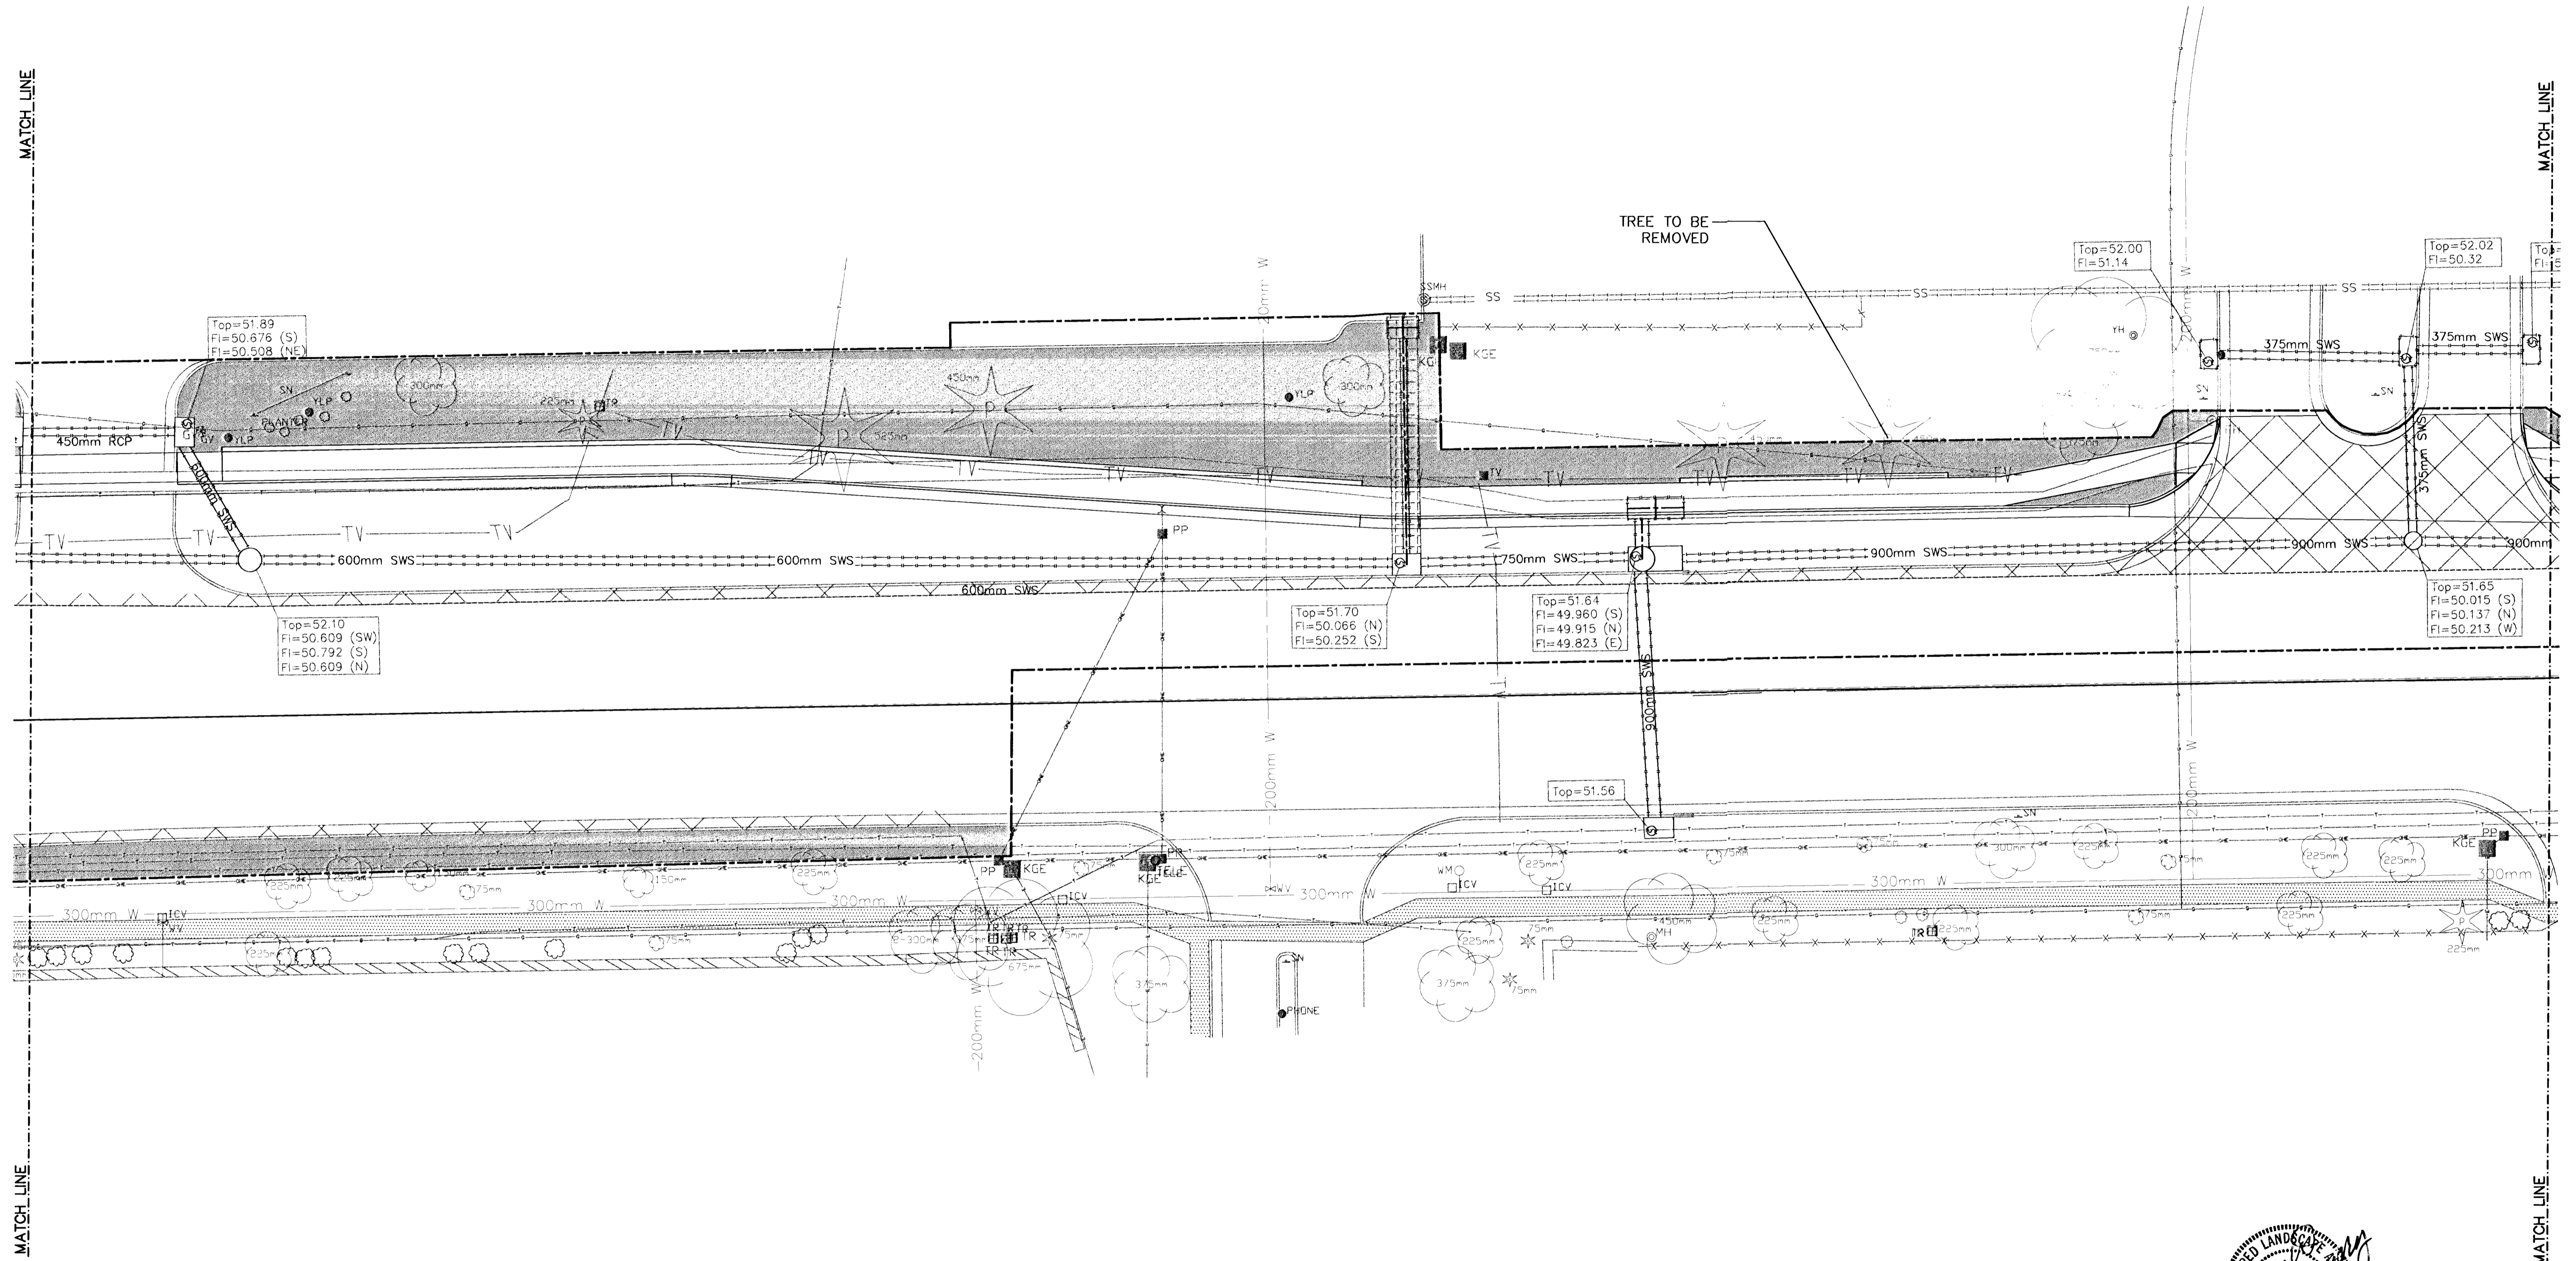

A LANDSCAPE PLAN SHEET NO.4
 0 2000mm 8000mm SCALE 1:200

KEY
 NO SCALE

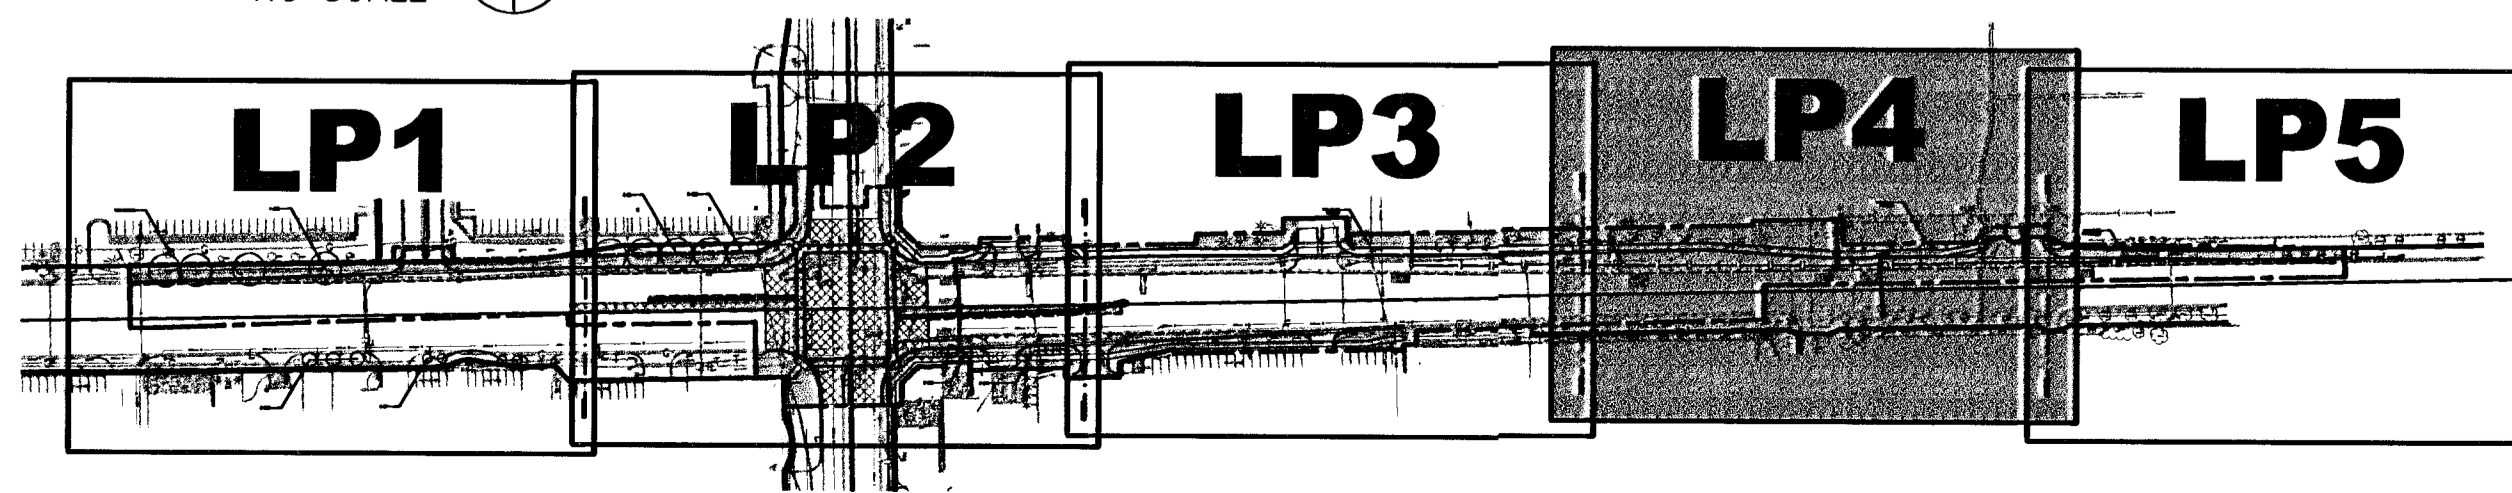

NO.	DATE	REVISIONS	BY	APP'D
2				
1				

KANSAS DEPARTMENT OF TRANSPORTATION
 CENTRAL & ROCK INTERSECTION
 STA. 4+740 TO STA. 4+870
 PROJ. NO. 87 N-0196-01 SEDGWICK CO.
 GOSSEN LIVINGSTON ARCHITECTS
 WICHITA, KANSAS
 DESIGNED BY: ??? CHECKED BY: TDM
 DRAWN BY: LES DATE: NOV. 2001 SHEET 5 OF 6