

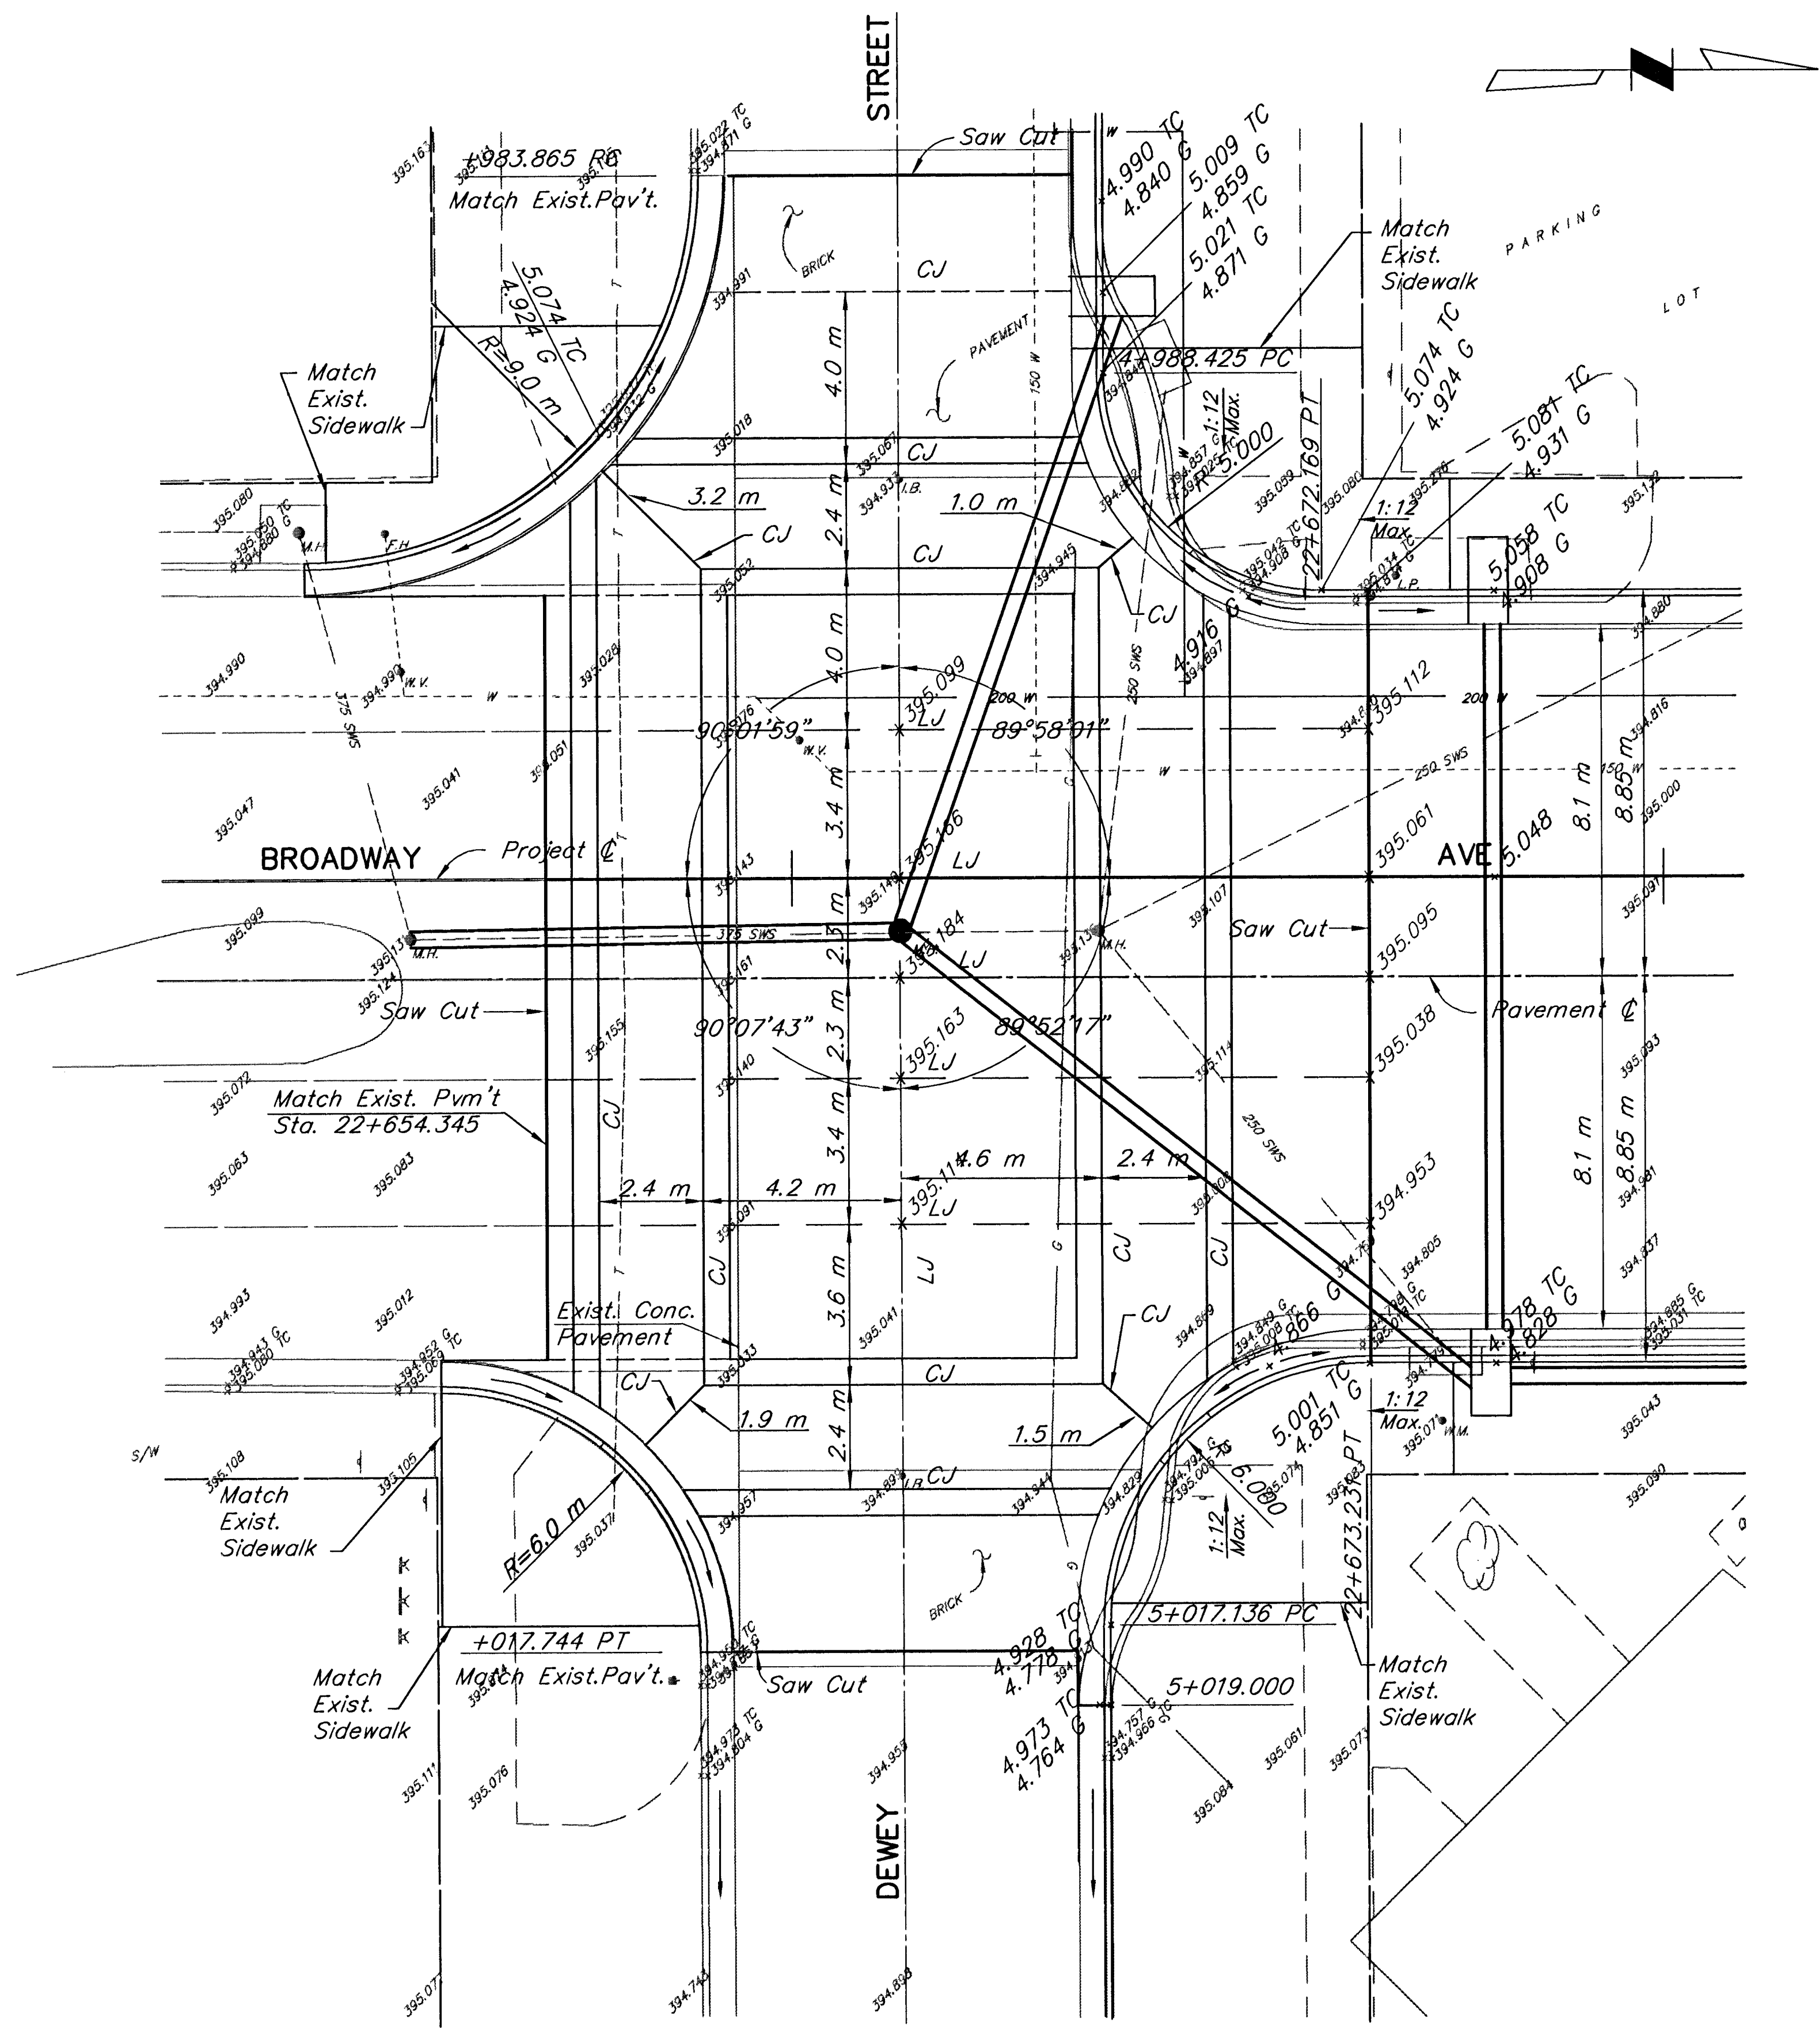
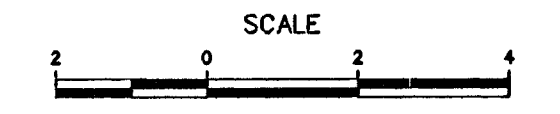


FHWA REGION NO.	STATE	PROJECT NO.	YEAR	SHEET NO.	TOTAL SHEETS
7	KANSAS	87 N-0061-01	1998	9	91

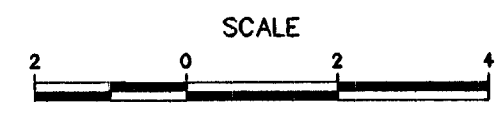

PLAN AT DEWEY STREET

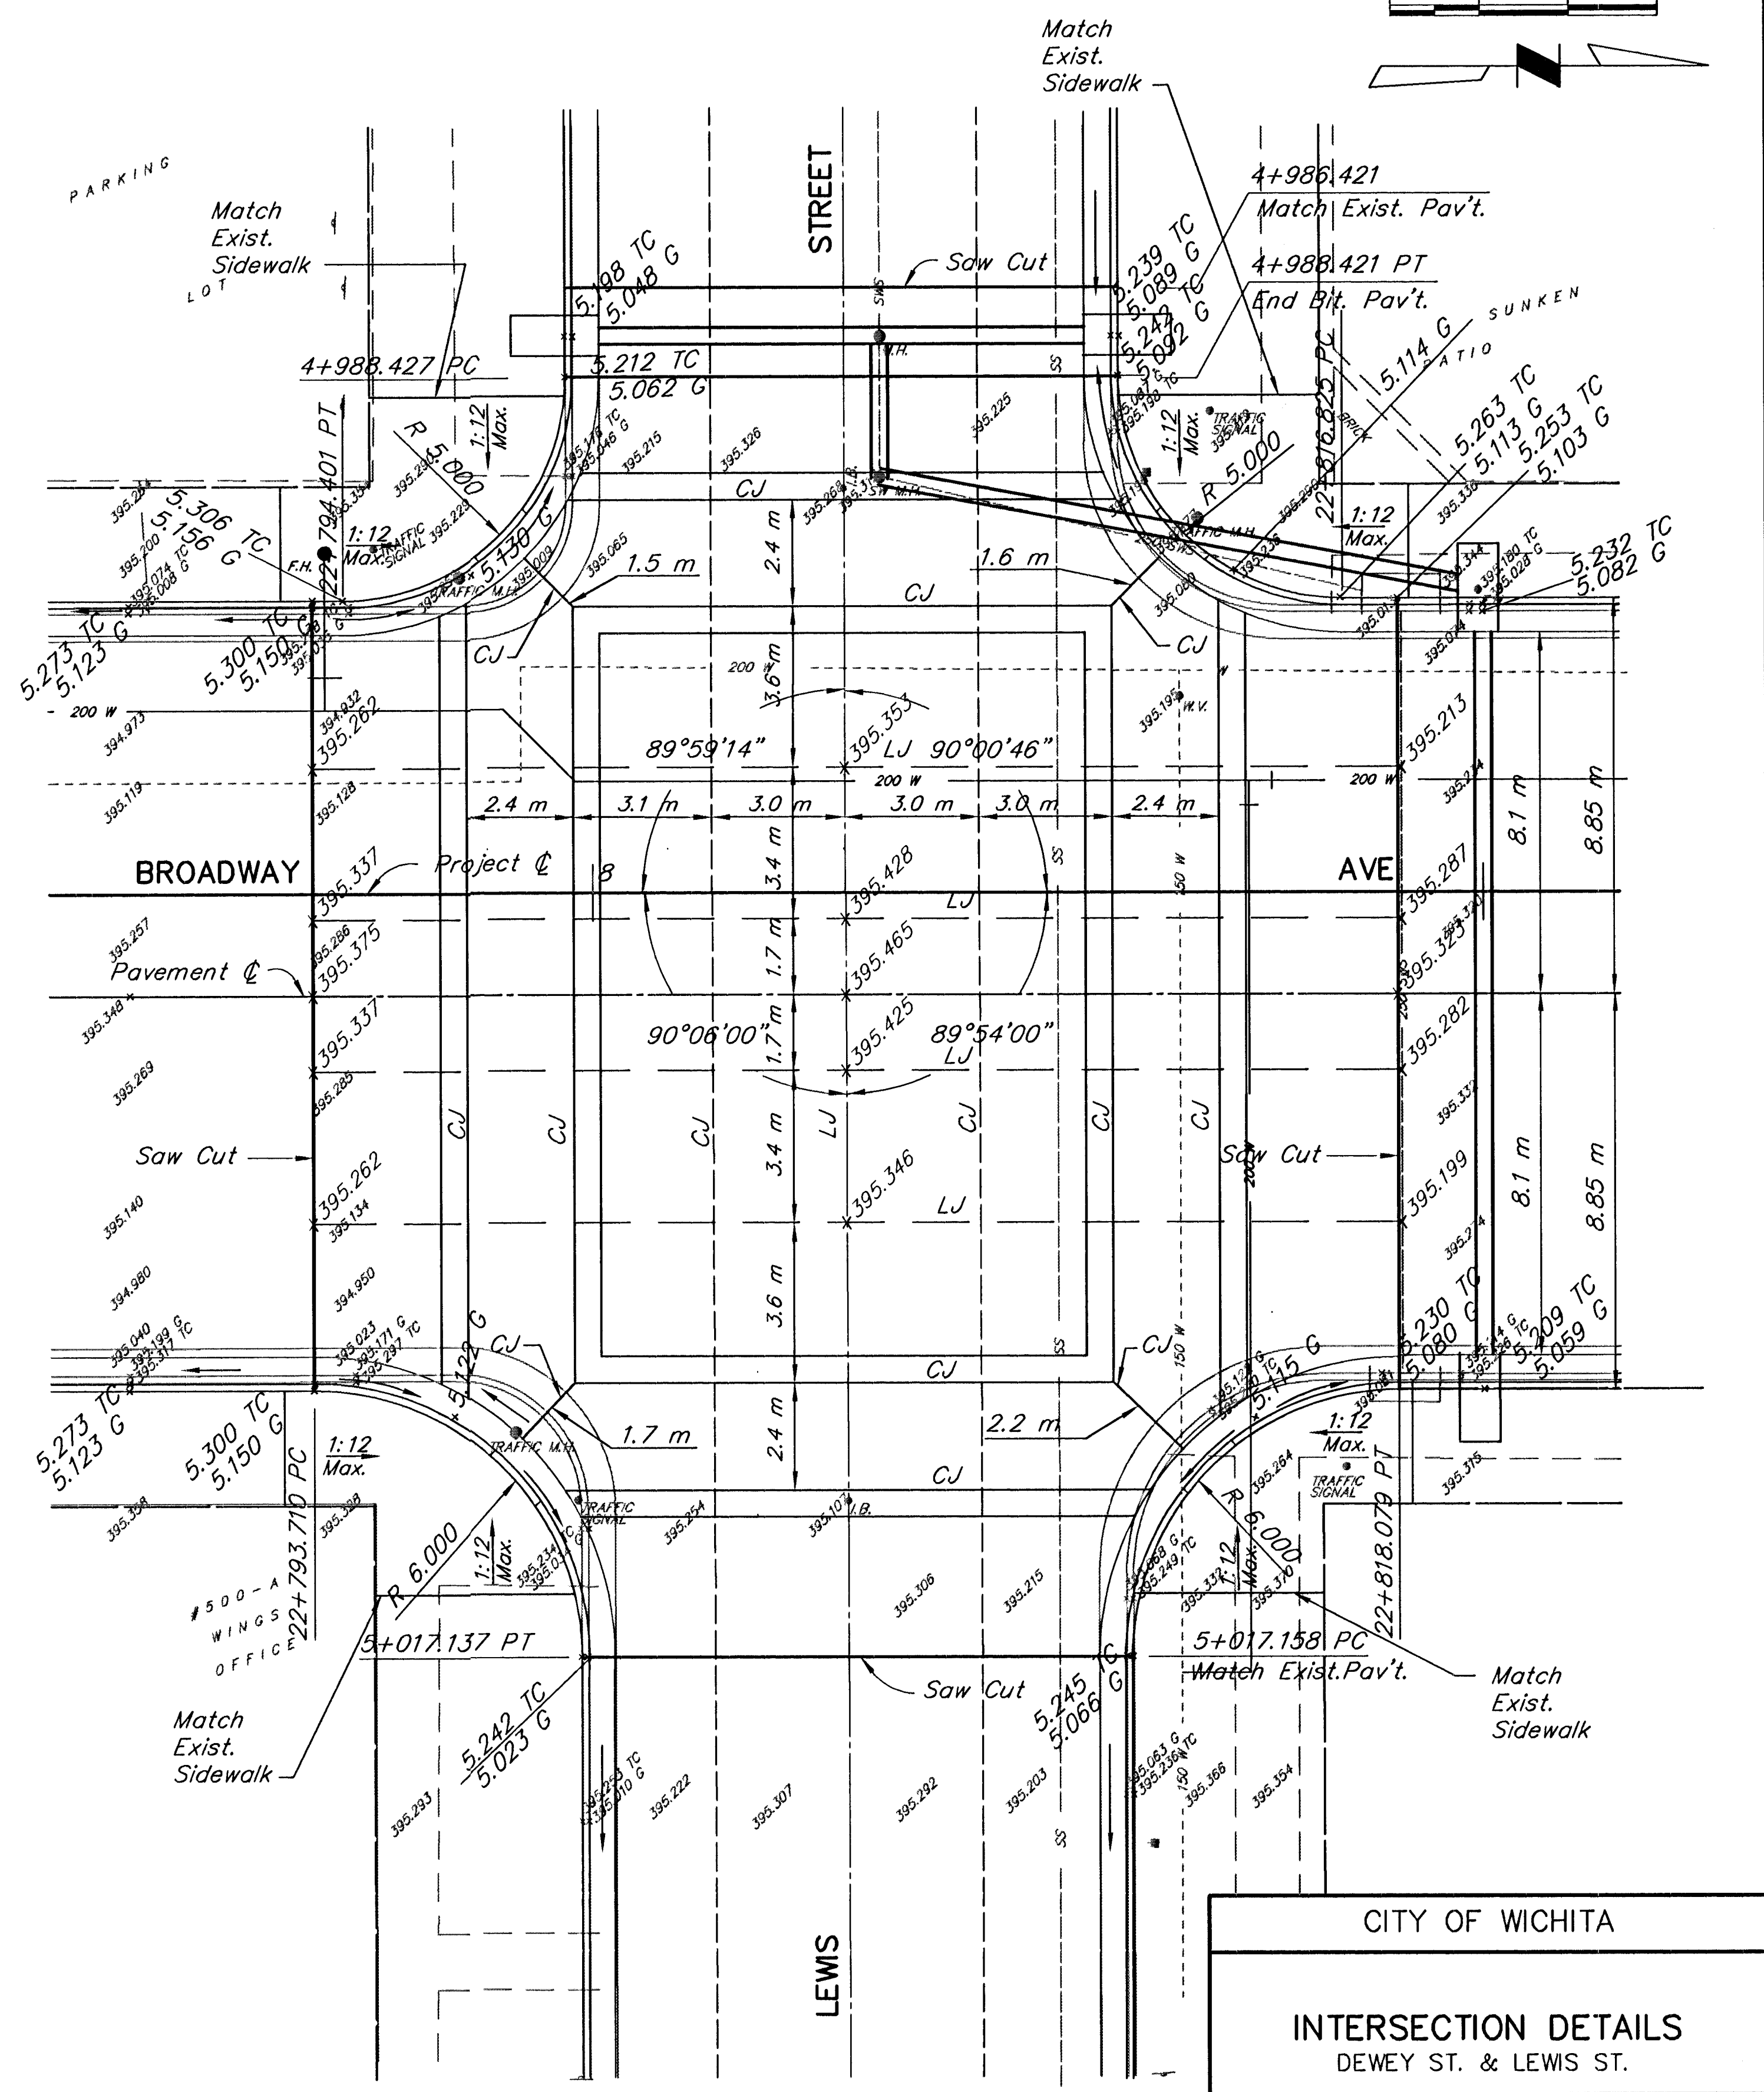

PLAN AT LEWIS STREET

CITY OF WICHITA

INTERSECTION DETAILS
DEWEY ST. & LEWIS ST.

Booker ASSOCIATES INC.
OF KANSAS
Wichita Kansas

SCALE Noted DATE DWG. NO. K9542

SURV. PLOT CADD DES. KEM TR. DR. V.L.W. CKD. KEM APP. Last Plot-Date: 05/28/98 Plot-Time: 6:41 A.M.