



FHWA REGION NO.	STATE	PROJECT NO.	YEAR	SHEET NO.	TOTAL SHEETS
7	KANSAS	87N-0061-01	1998	10	91

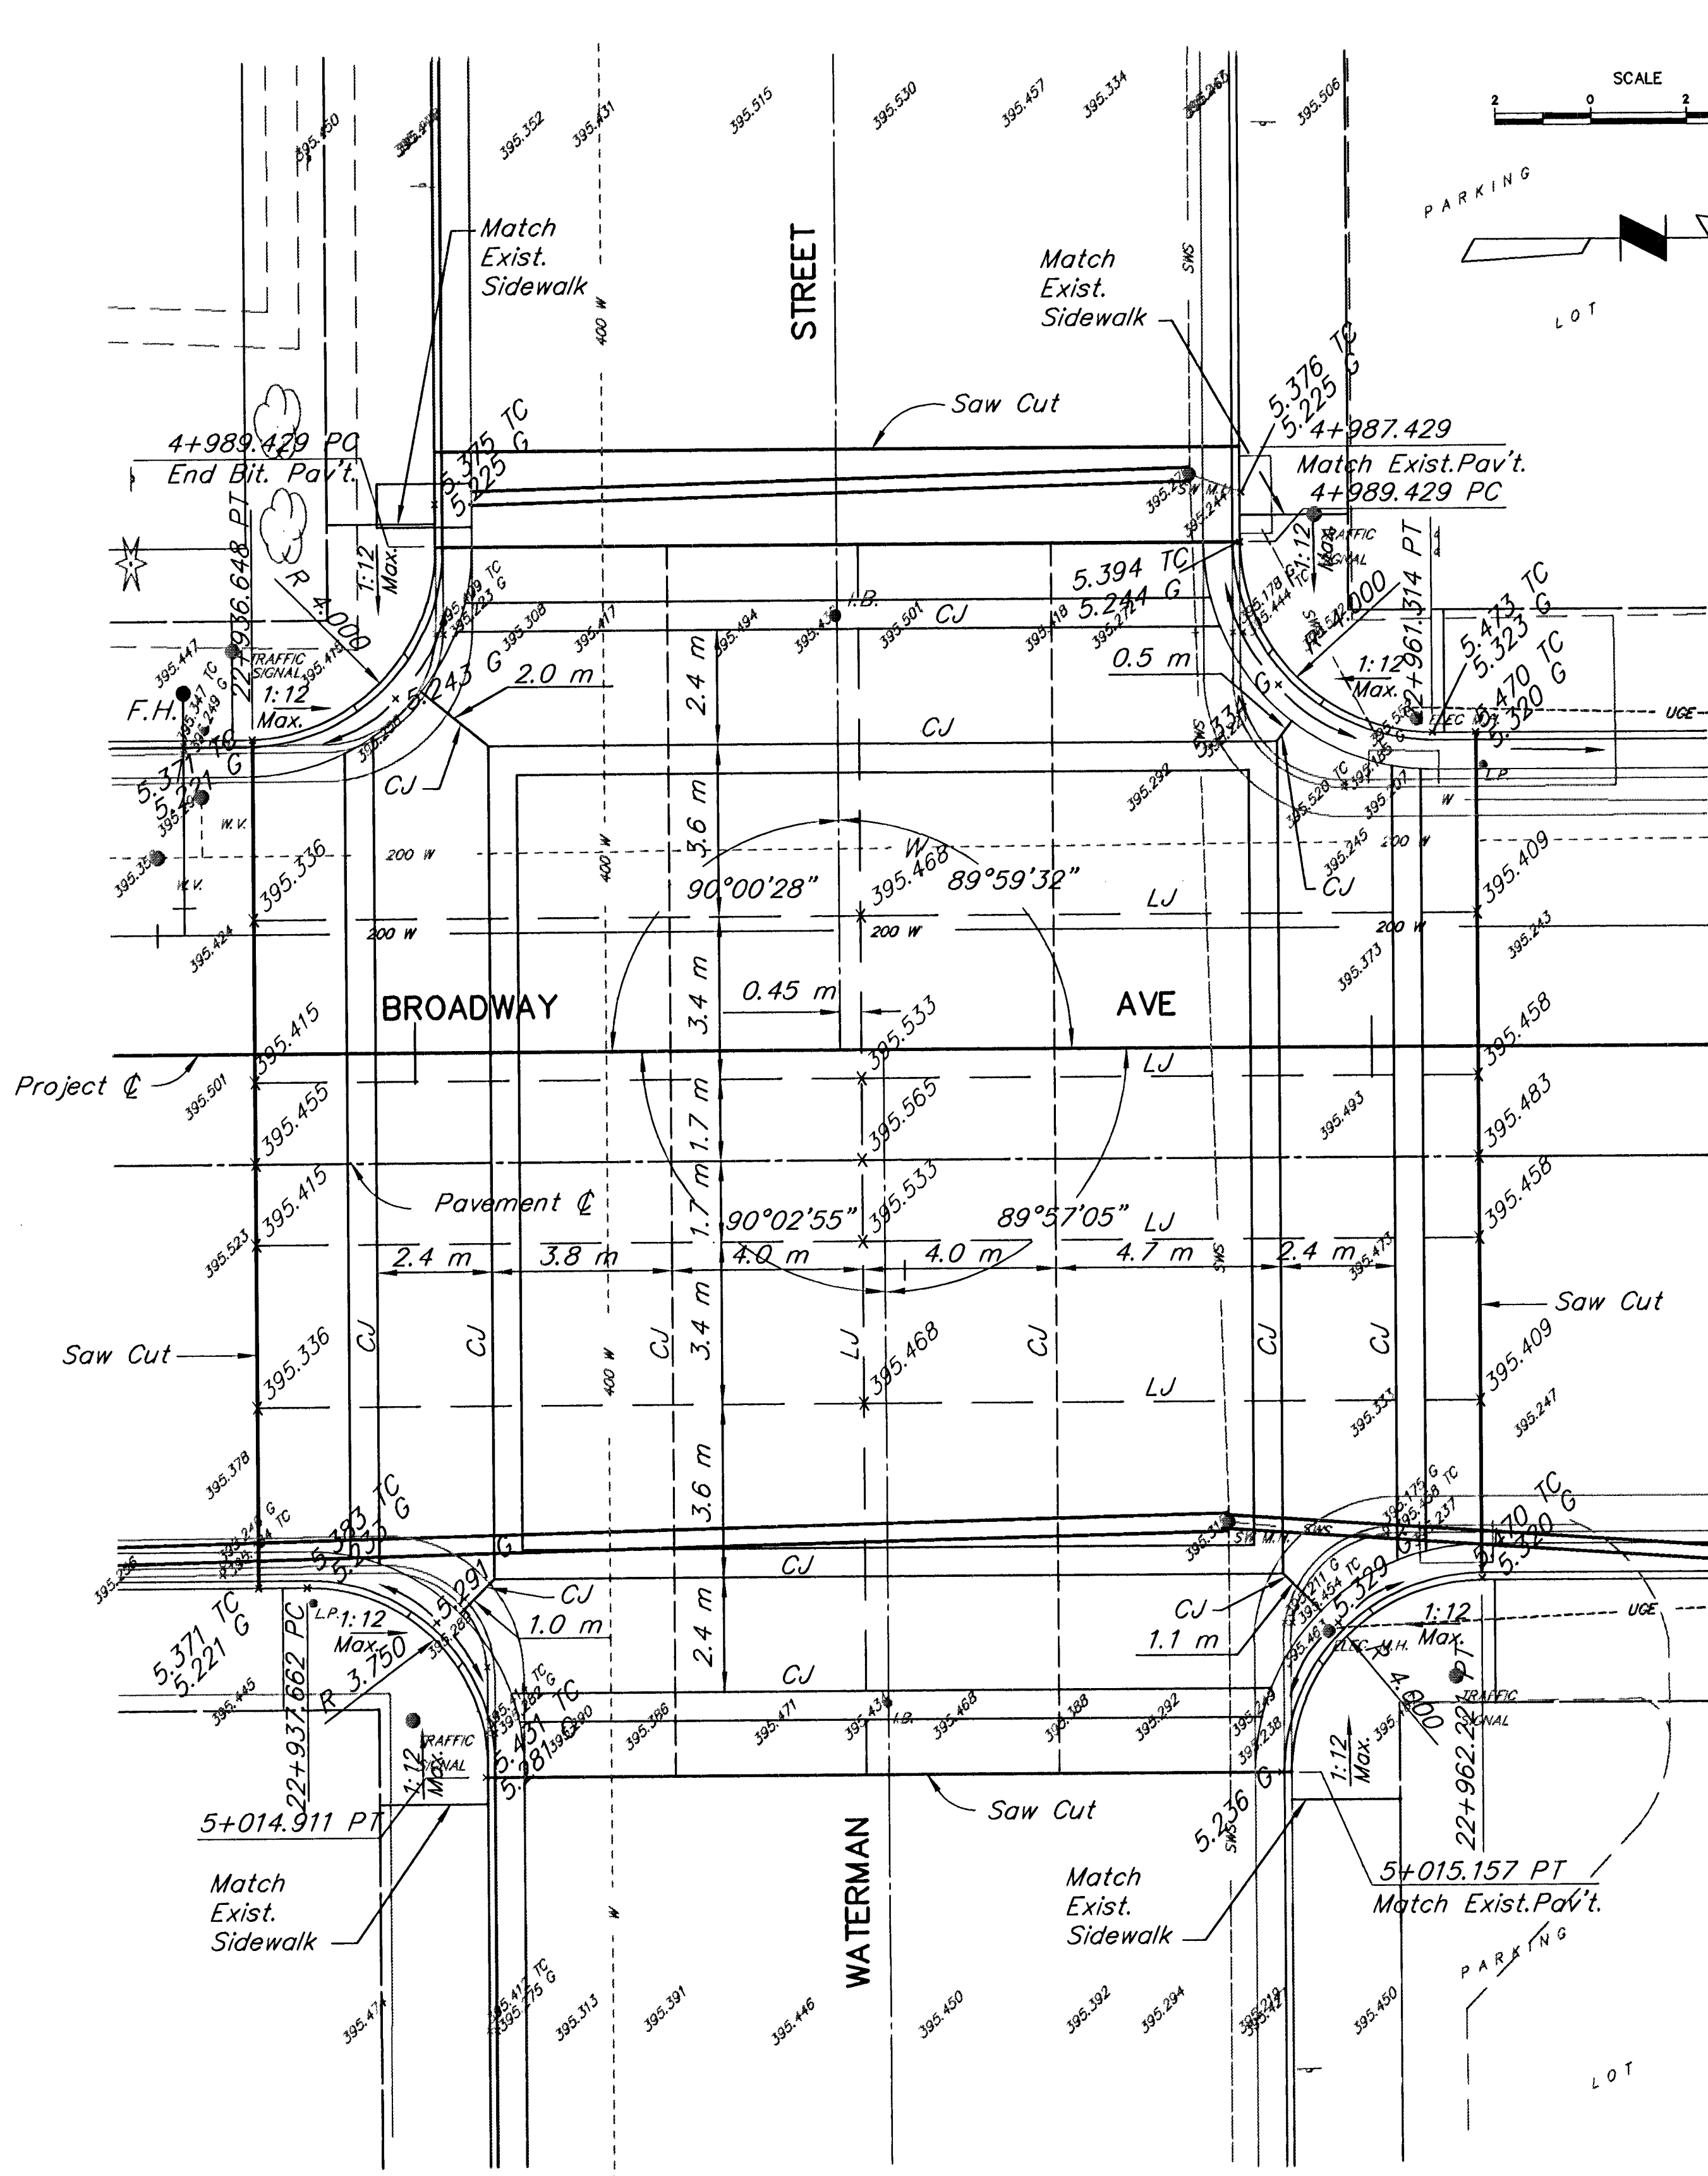

PLAN AT WATERMAN STREET

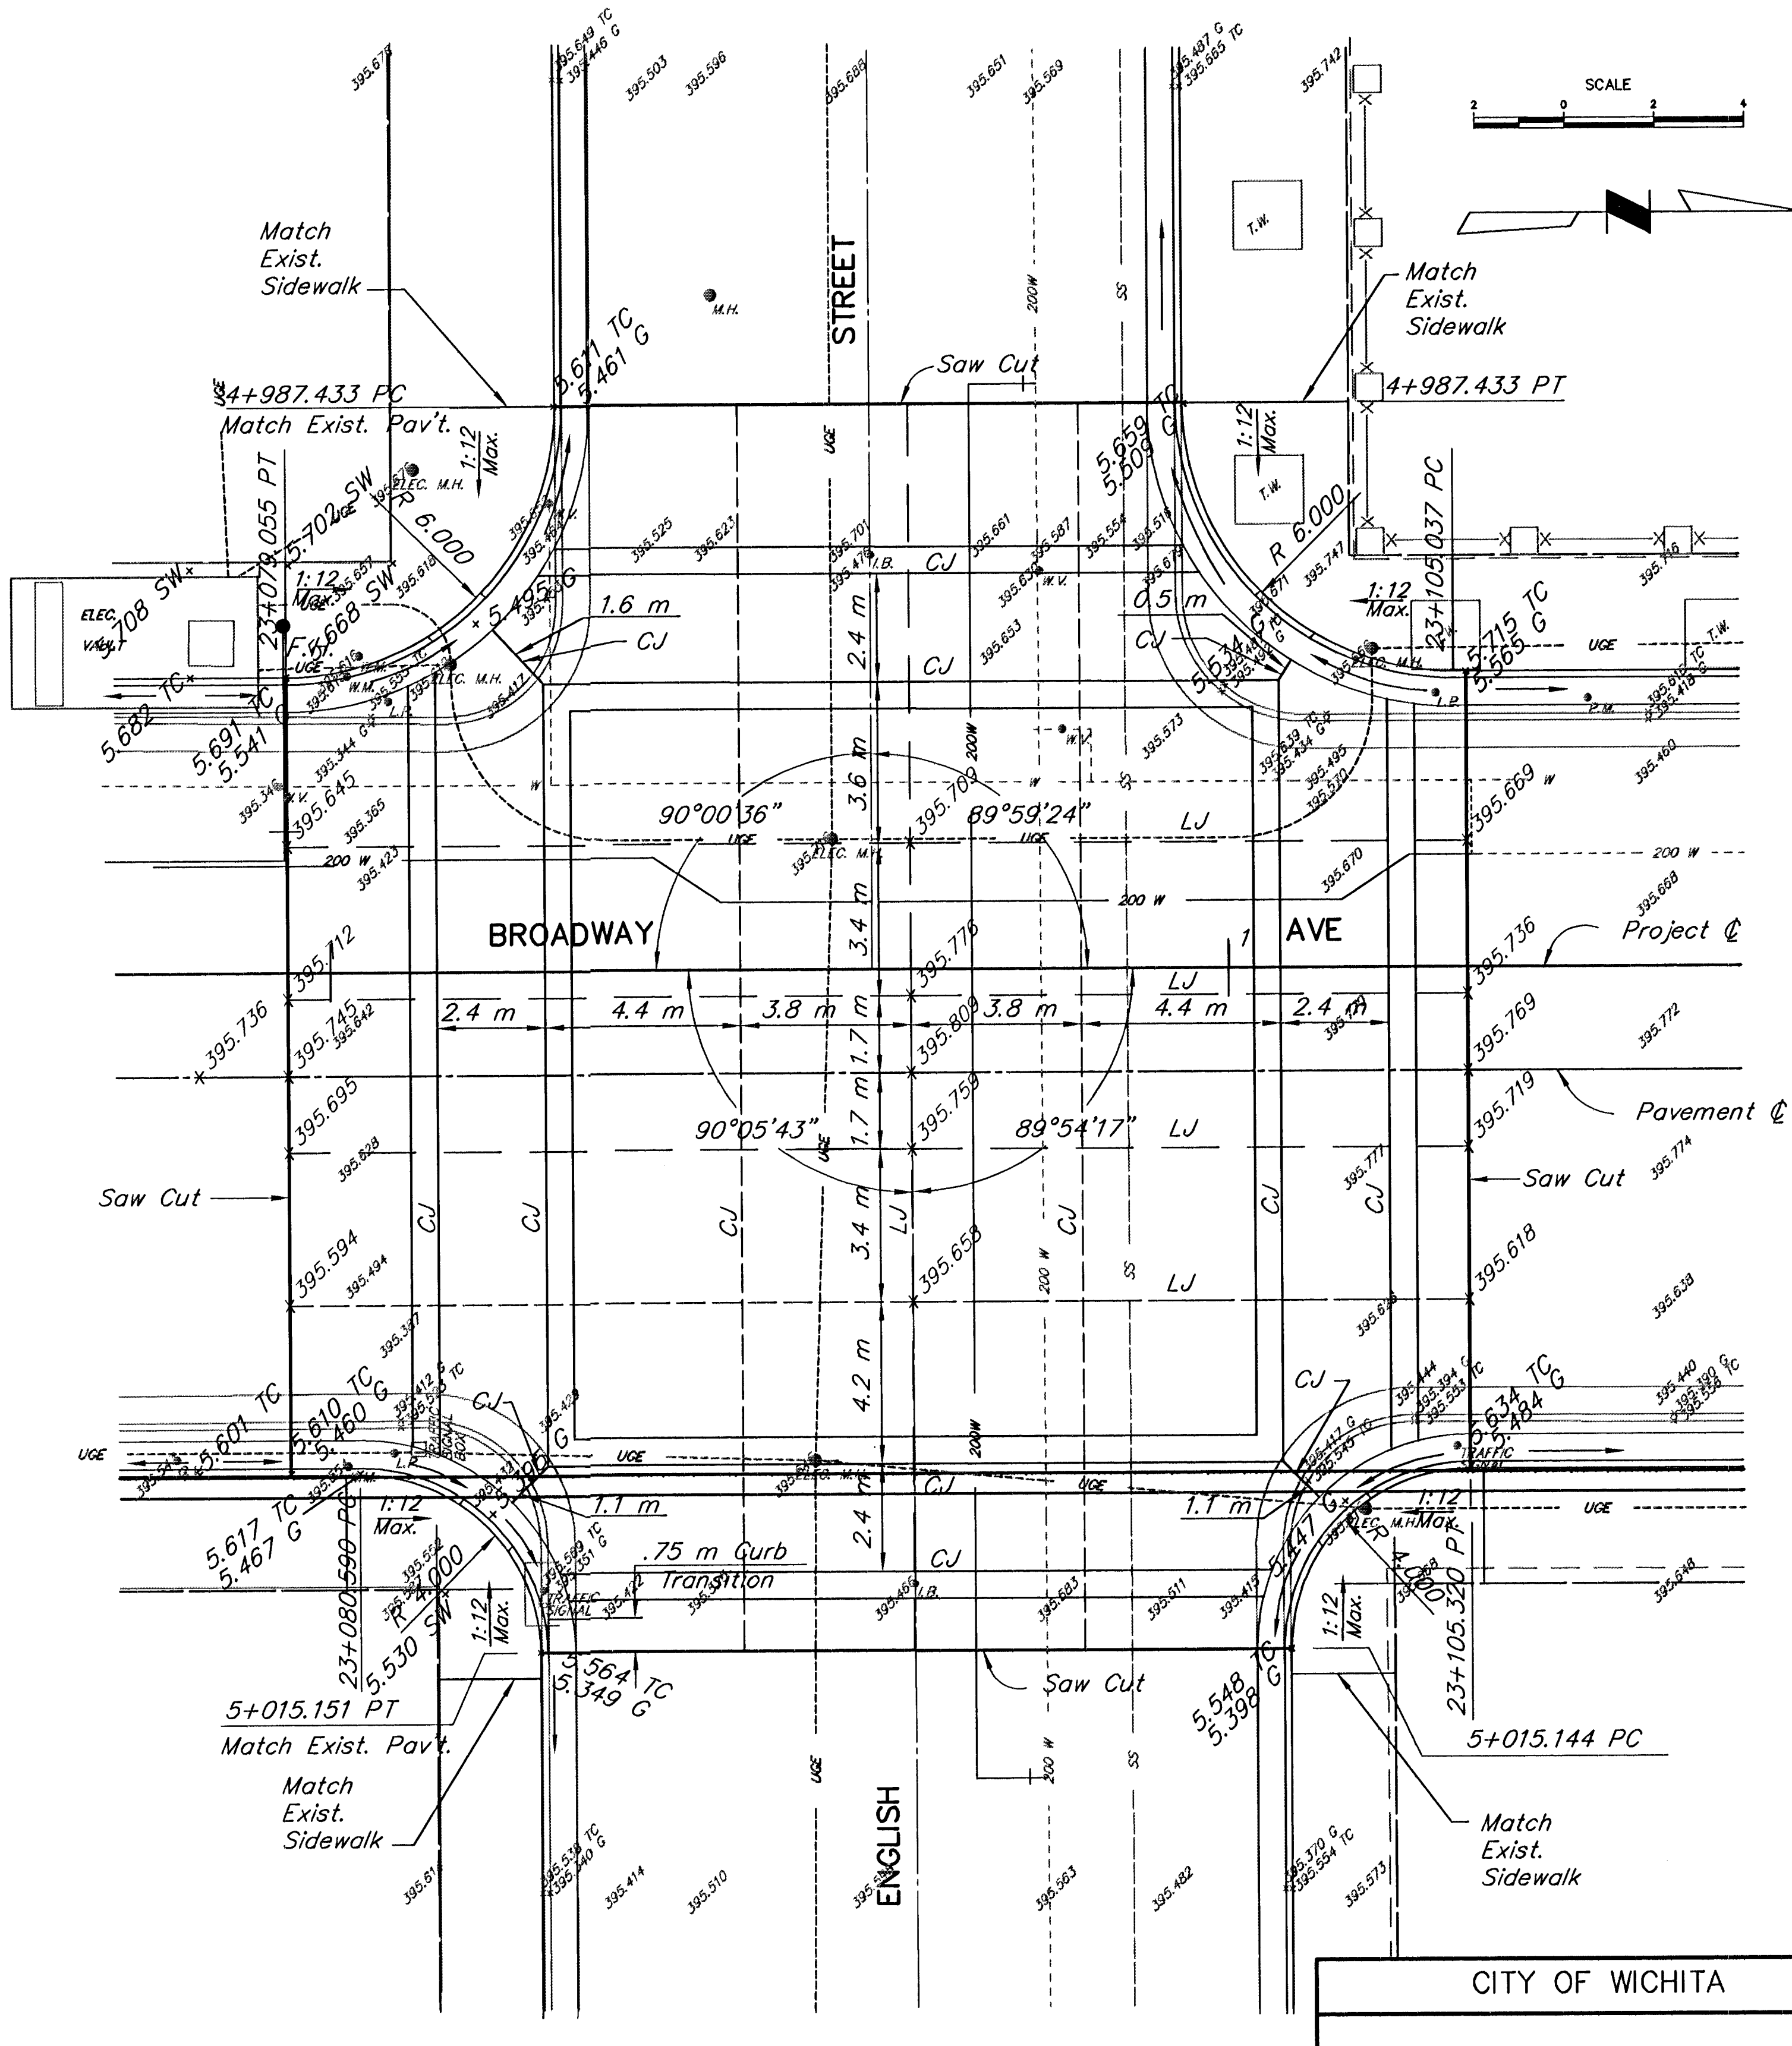

PLAN AT ENGLISH STREET

CITY OF WICHITA

INTERSECTION DETAILS
WATERMAN ST. & ENGLISH ST.

Booker ASSOCIATES INC.
OF KANSAS
Wichita Kansas

SCALE Noted DATE DWG. NO. K9542

SURV. SURVEY PLOT CADD DES. DES. DR. TR. CKD. CKD. APP. APP. Last Plot-Date: 05/28/98 Plot-Time: 6:59 A.M.