


Last Plot-Date: 05/18/98 Plot-Time: 10:09 A.M.

SURV. PLOT CADD DES. DR. TR. CKD. APP.

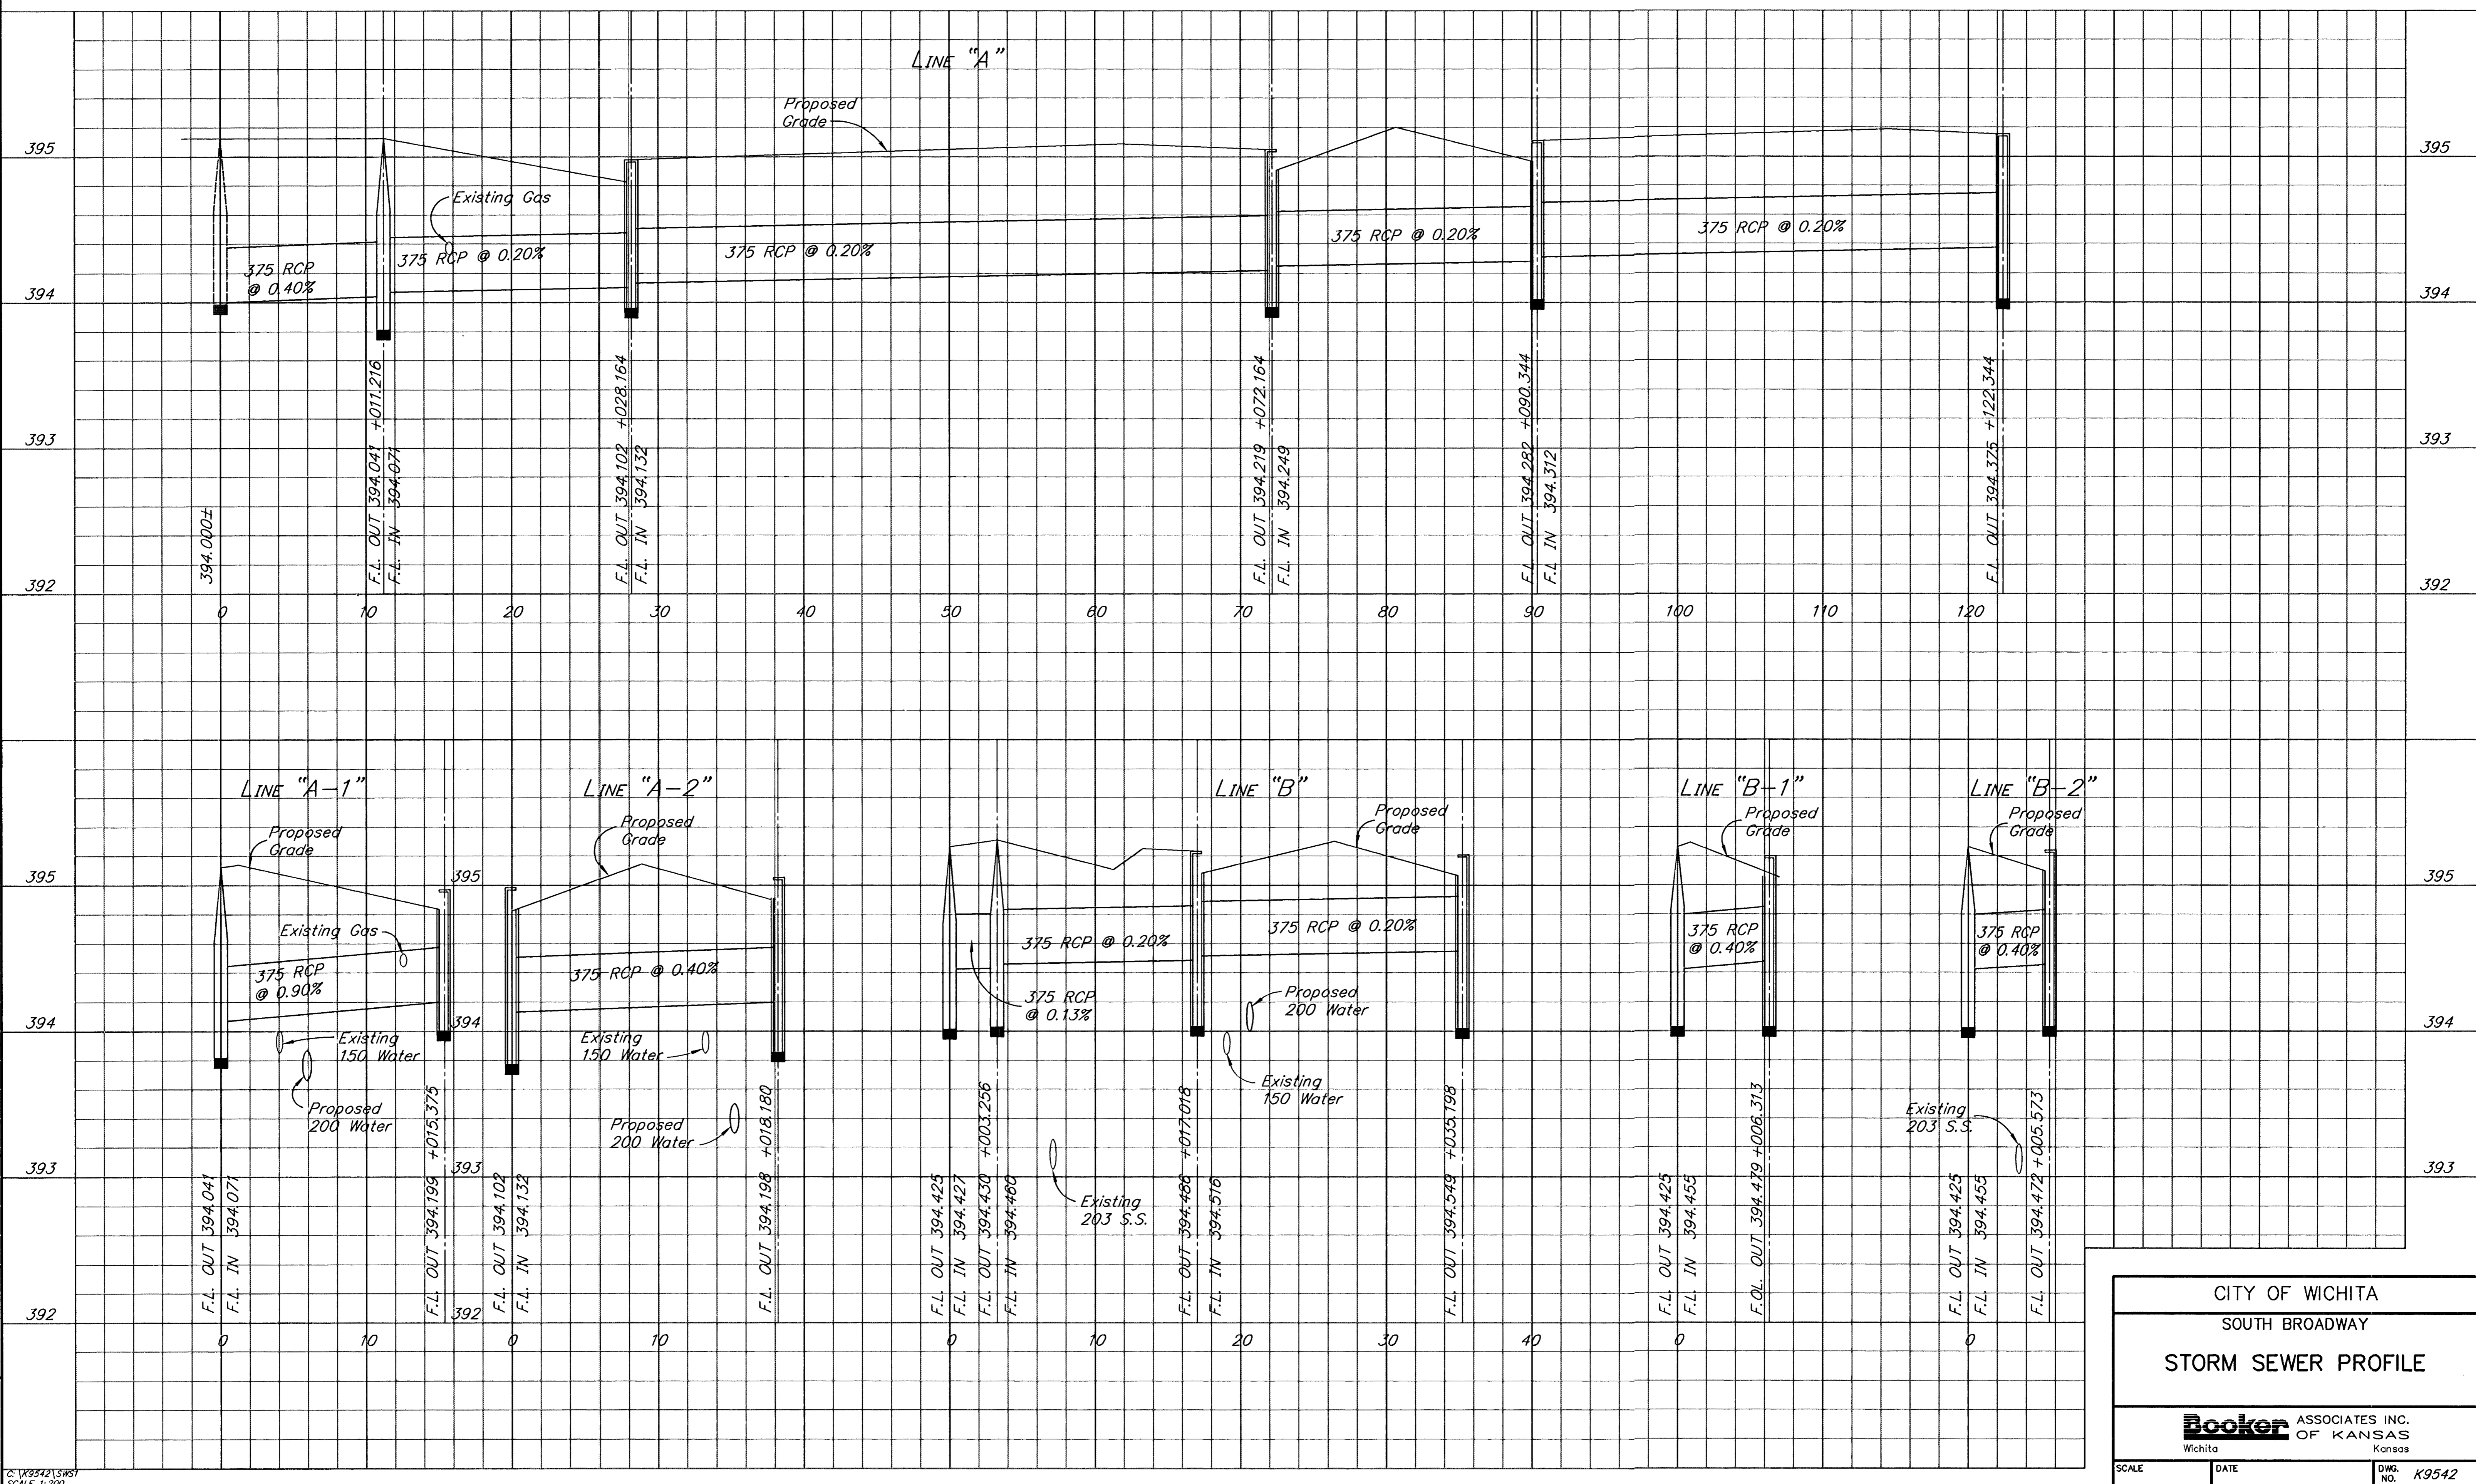

CITY OF WICHITA
SOUTH BROADWAY
STORM SEWER PROFILE

Booker ASSOCIATES INC.
OF KANSAS
Wichita Kansas

SCALE _____ DATE _____ DWG. NO. **K9542**
Sheet 25