

FHWA REGION NO.	STATE	PROJECT NO.	YEAR	SHEET NO.	TOTAL SHEETS
7	KANSAS	87 N-0061-01	1998	26	91

Plot-Time: 8:17 A.M.
Last Plot-Date: 05/18/98

APP.

CKD.

TR.


DR.

DES.

PLOT CADD

SURV.

K:\K9542\SW2
SCALE: 1/200

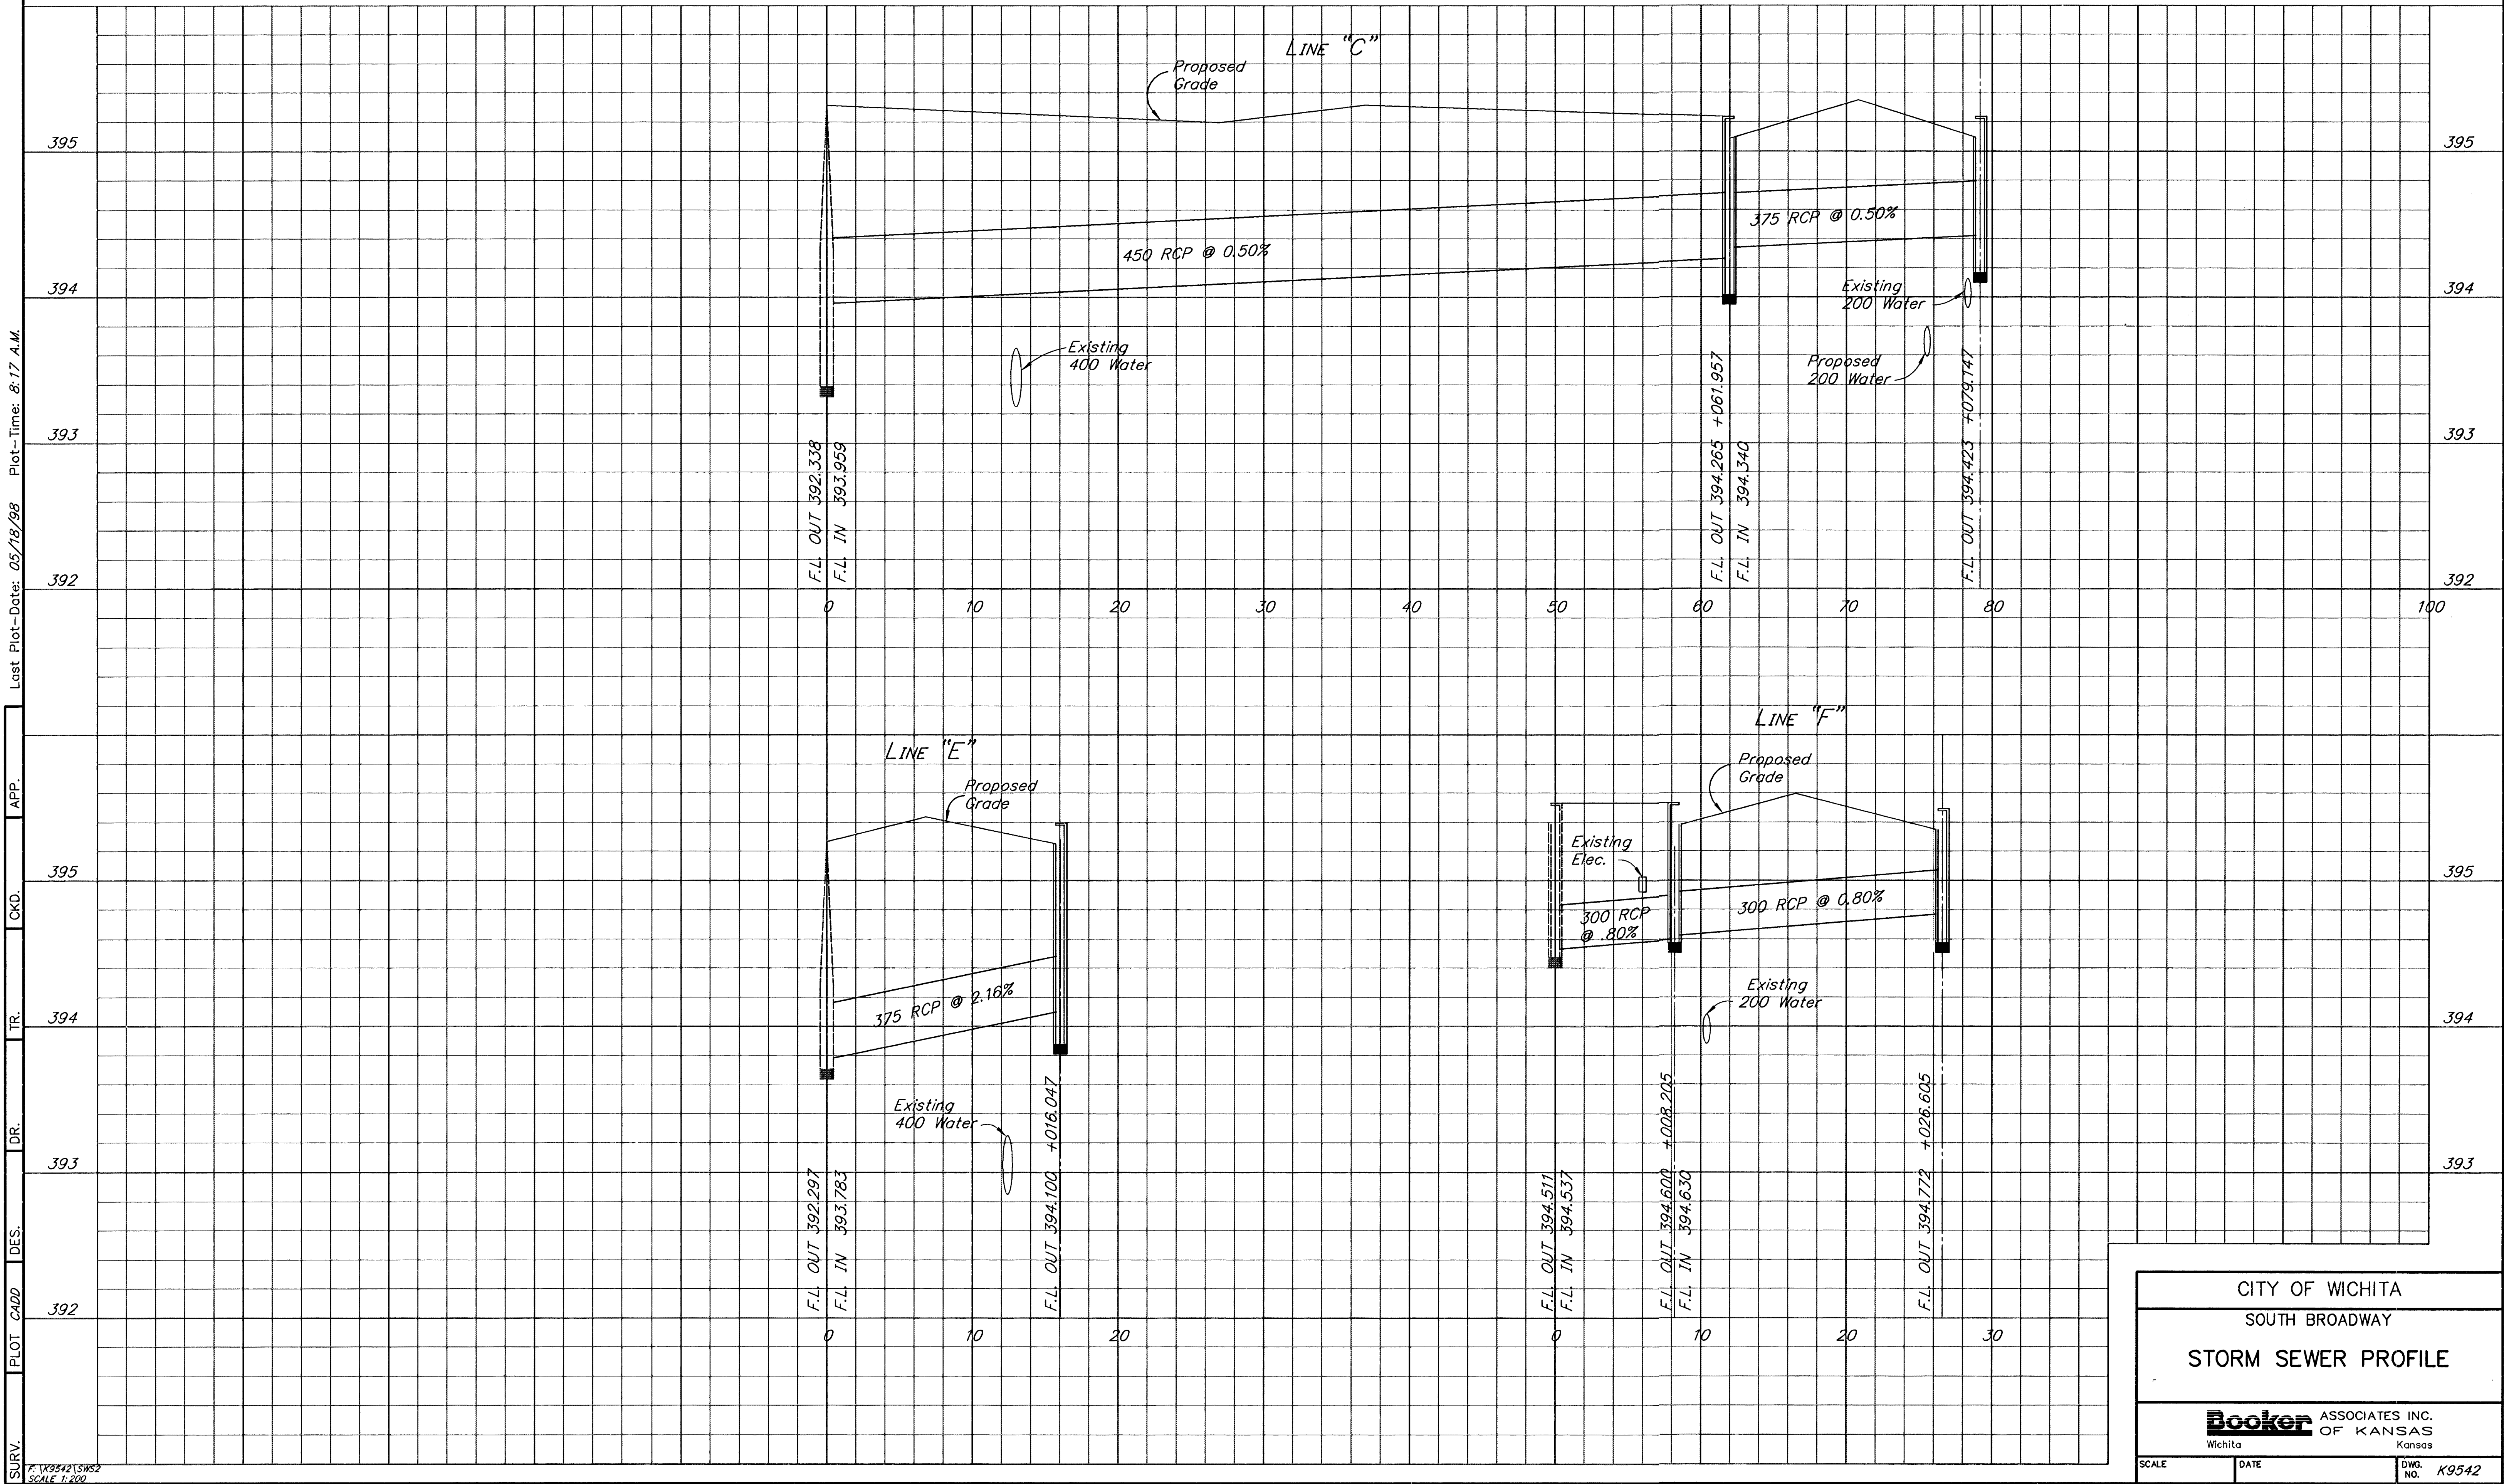

CITY OF WICHITA	
SOUTH BROADWAY	
STORM SEWER PROFILE	
Booker	ASSOCIATES INC. OF KANSAS Wichita Kansas
SCALE	DATE
DWG. NO. K9542	Sheet 26