


Last Plot-Date: 05/18/98 Plot-Time: 9:04 A.M.

SURV. PLOT CADD DES. DR. TR. CKD. APP.

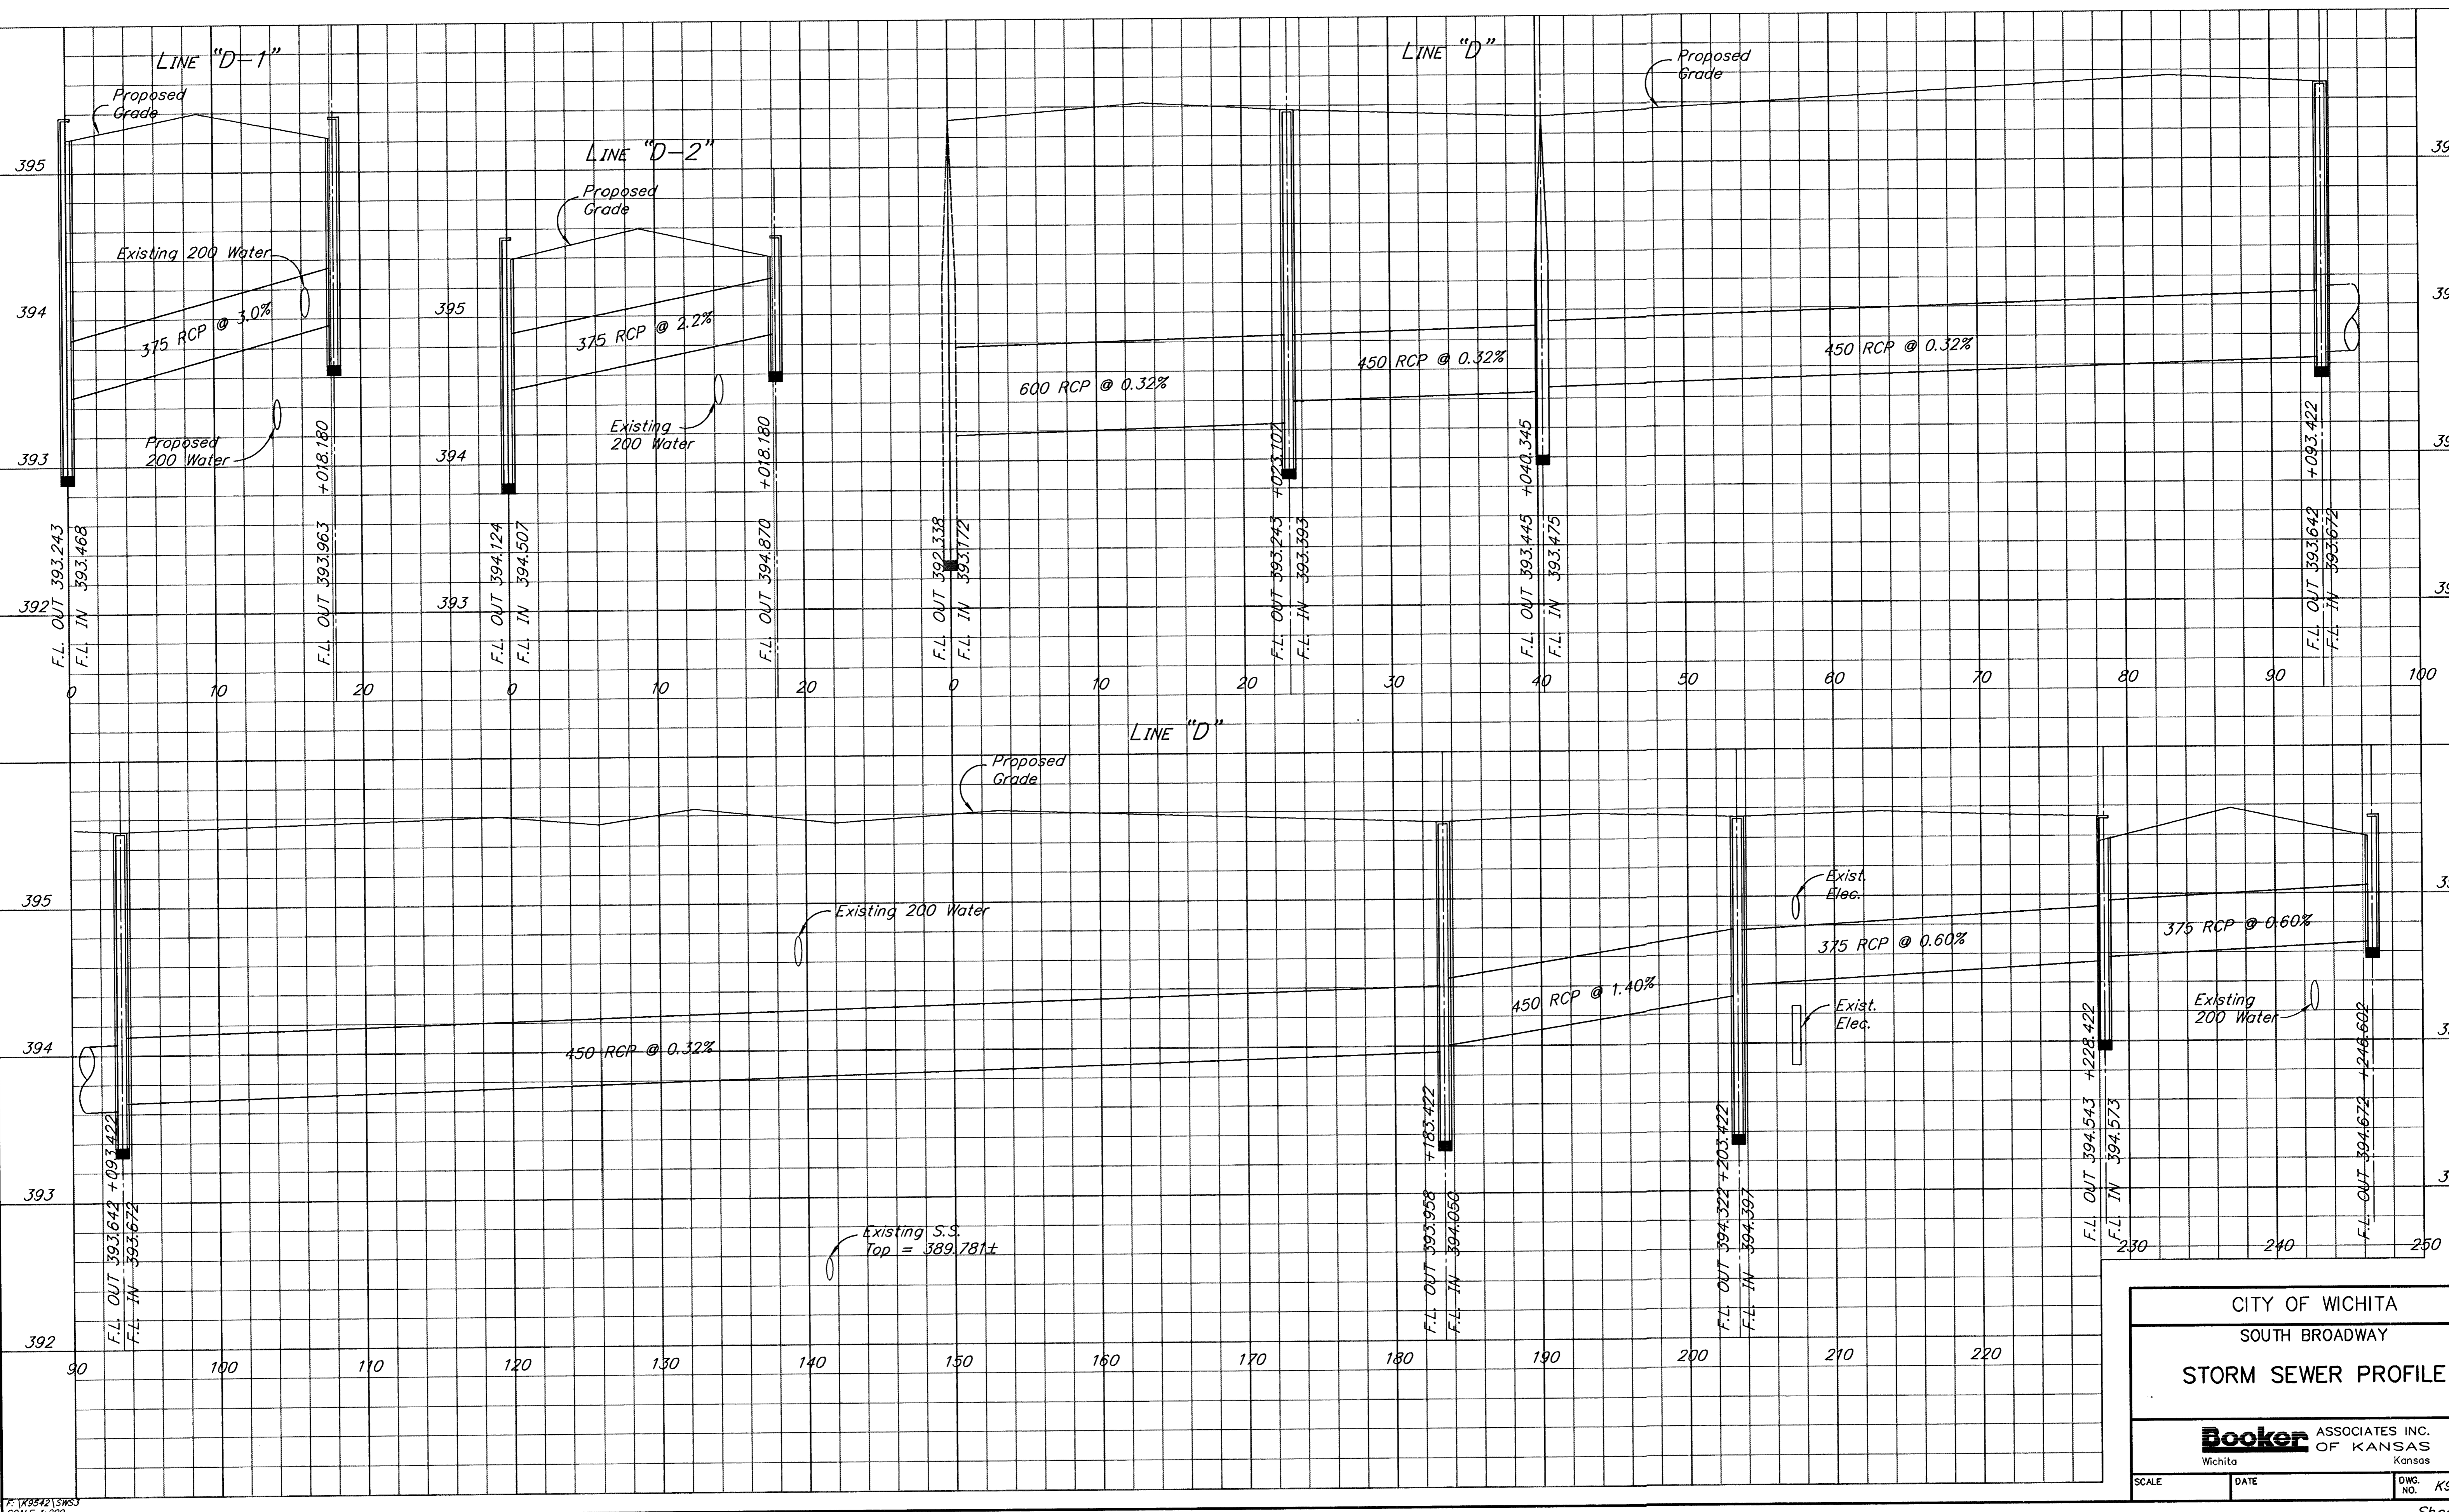

CITY OF WICHITA		
SOUTH BROADWAY		
STORM SEWER PROFILE		
Booker ASSOCIATES INC. Wichita OF KANSAS Kansas		DWG. NO. K9542
SCALE	DATE	