
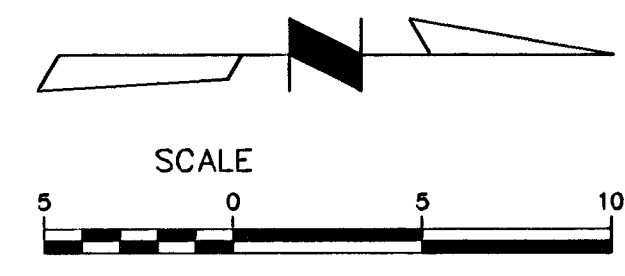


FHWA REGION NO.	STATE	PROJECT NO.	YEAR	SHEET NO.	TOTAL SHEETS
7	KANSAS	87 N-0061-01	1998	45	91

SURV. PLOT CAD. DES. DR. TR. CKD. APP. Last Plot-Date: 12/23/96 Plot-Time: 2:37 P.M.

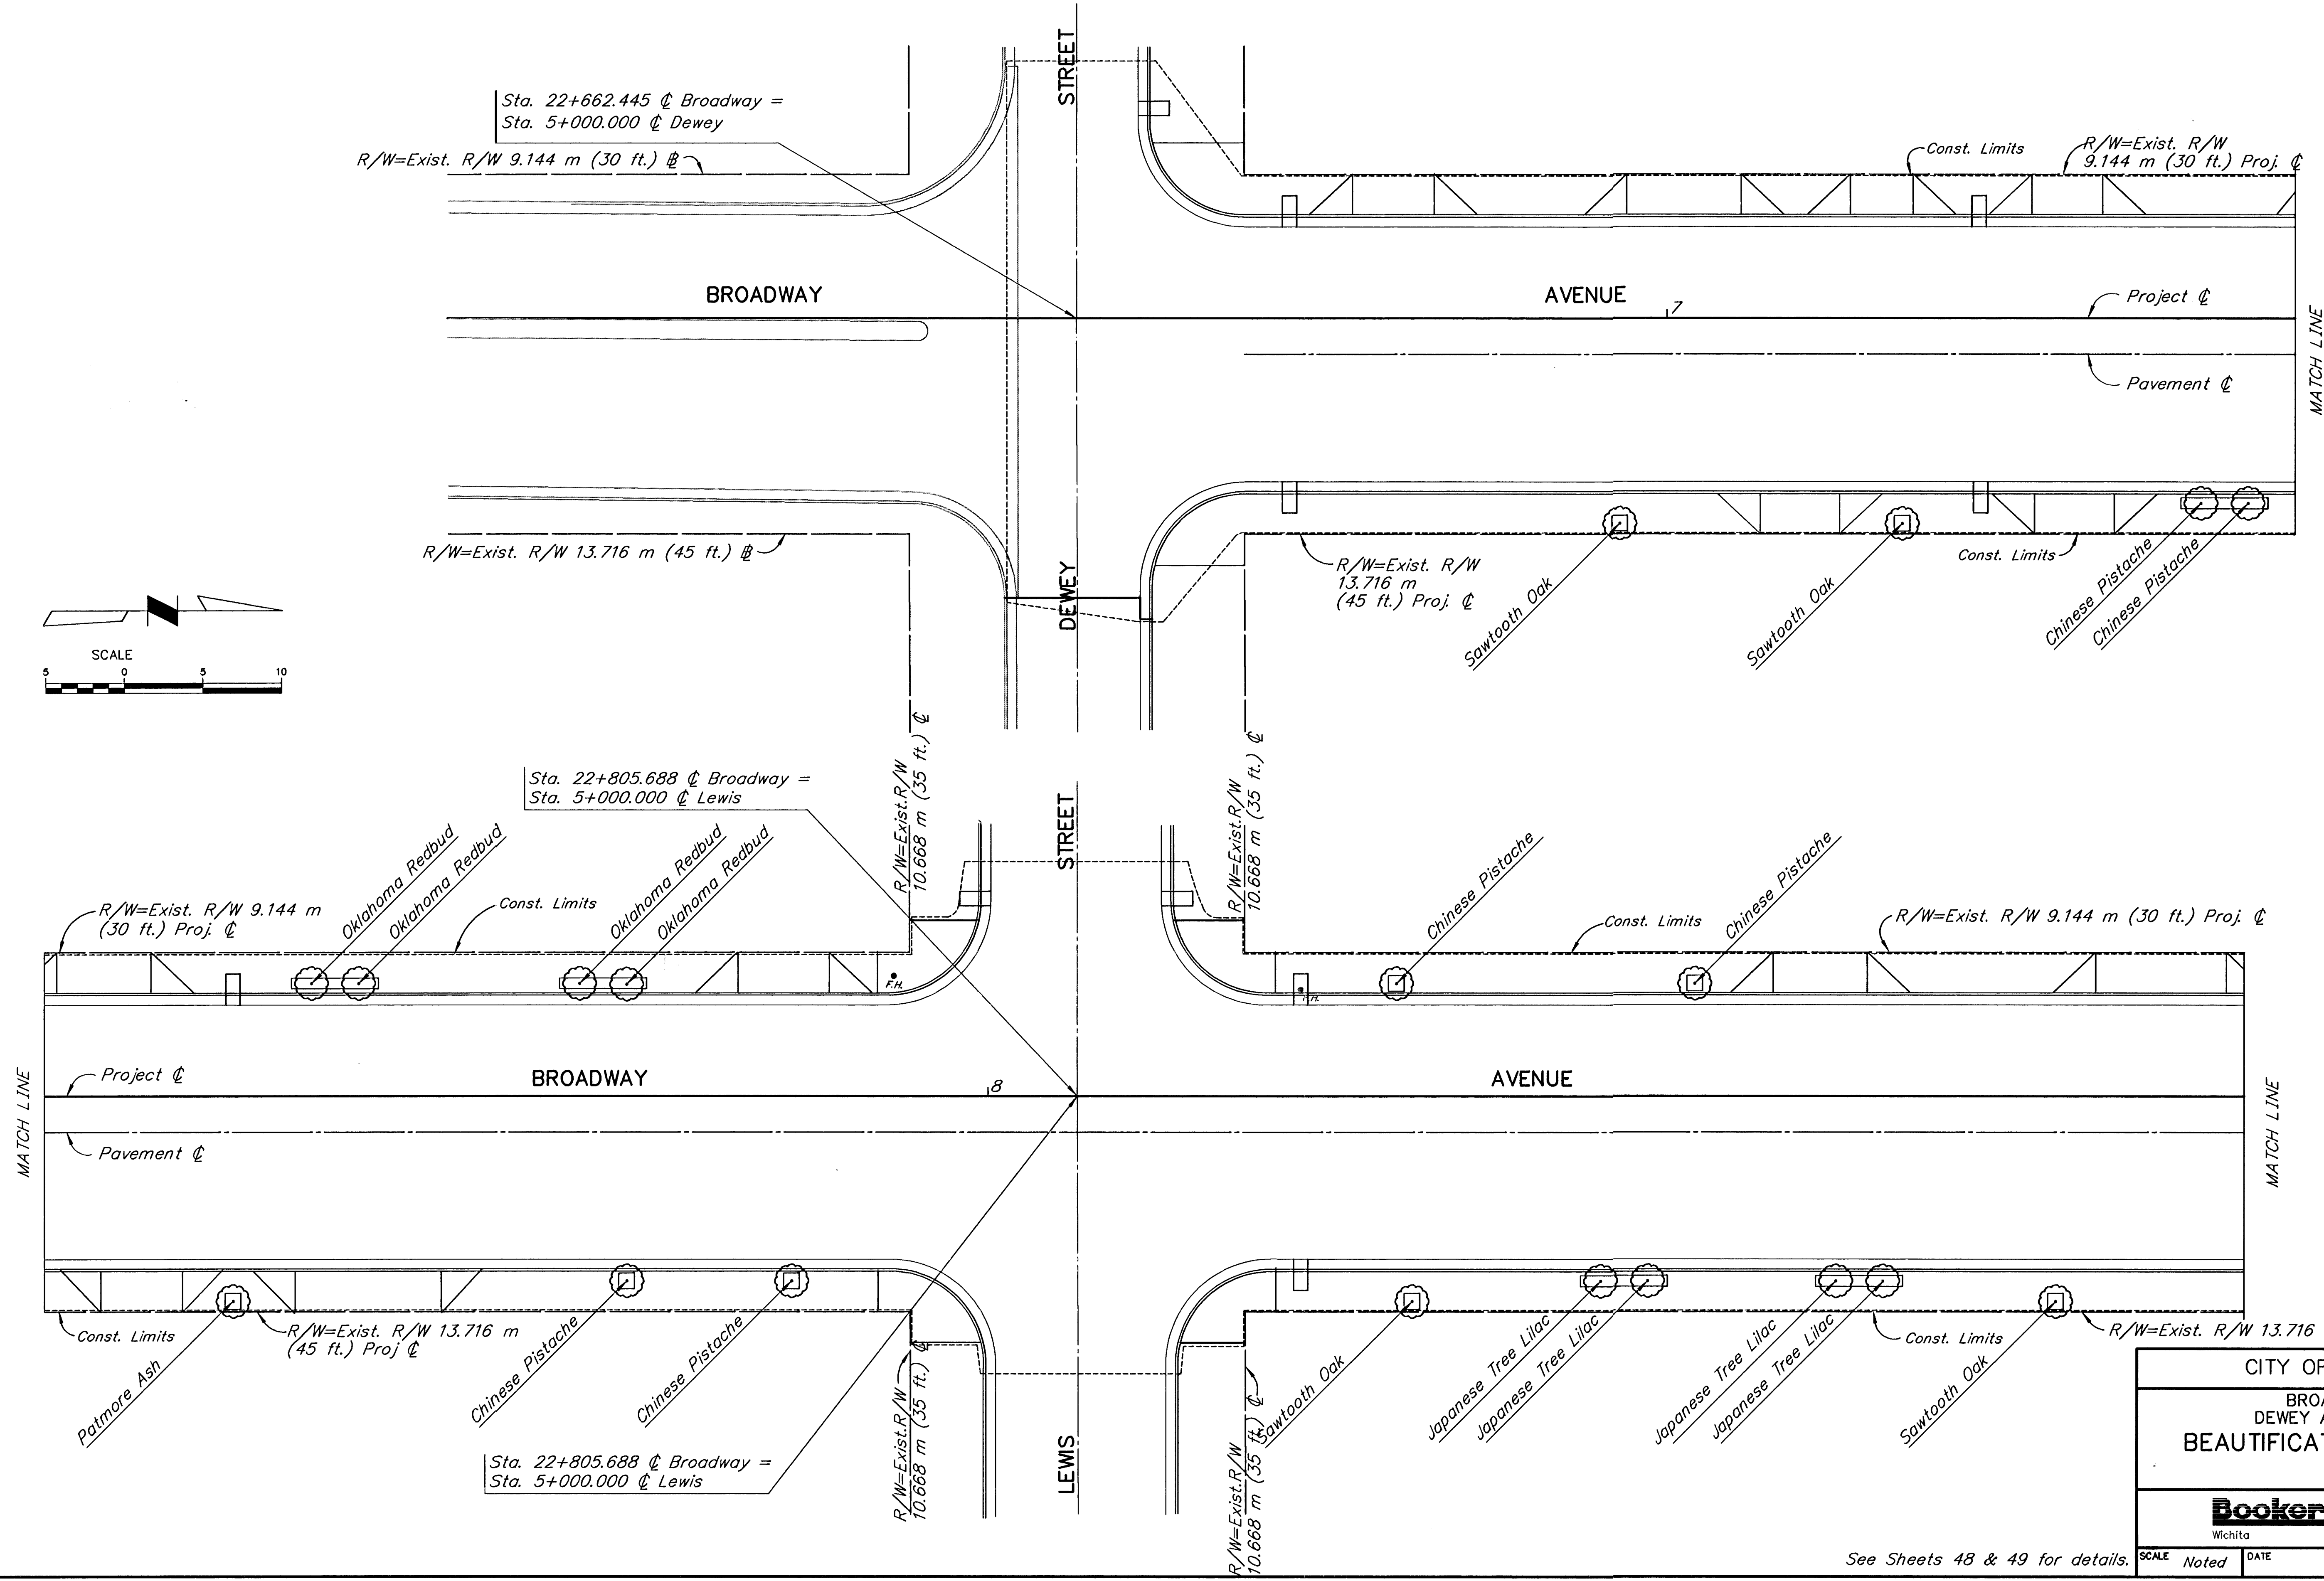

CITY OF WICHITA	
BROADWAY DEWEY AND LEWIS BEAUTIFICATION DETAILS	
 Booker ASSOCIATES INC. OF KANSAS Wichita Kansas	
See Sheets 48 & 49 for details.	SCALE Noted DATE DWG. NO. K9542