



FHWA REGION NO.	STATE	PROJECT NO.	YEAR	SHEET NO.	TOTAL SHEETS
7	KANSAS	87 N-0061-01	1998	46	91

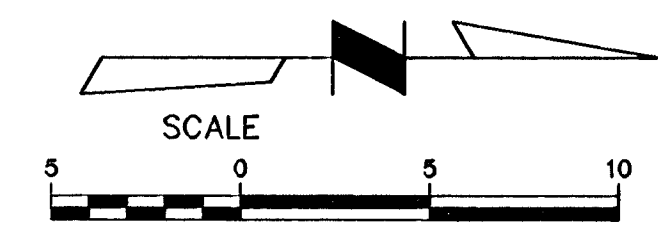

Sta. 22+948.903 @ Broadway =
Sta. 5+000.000 @ Waterman

Sta. 22+949.803 @ Broadway =
Sta. 5+000.000 @ Waterman

Sta. 23+092.075 @ Broadway =
Sta. 5+000.000 @ English

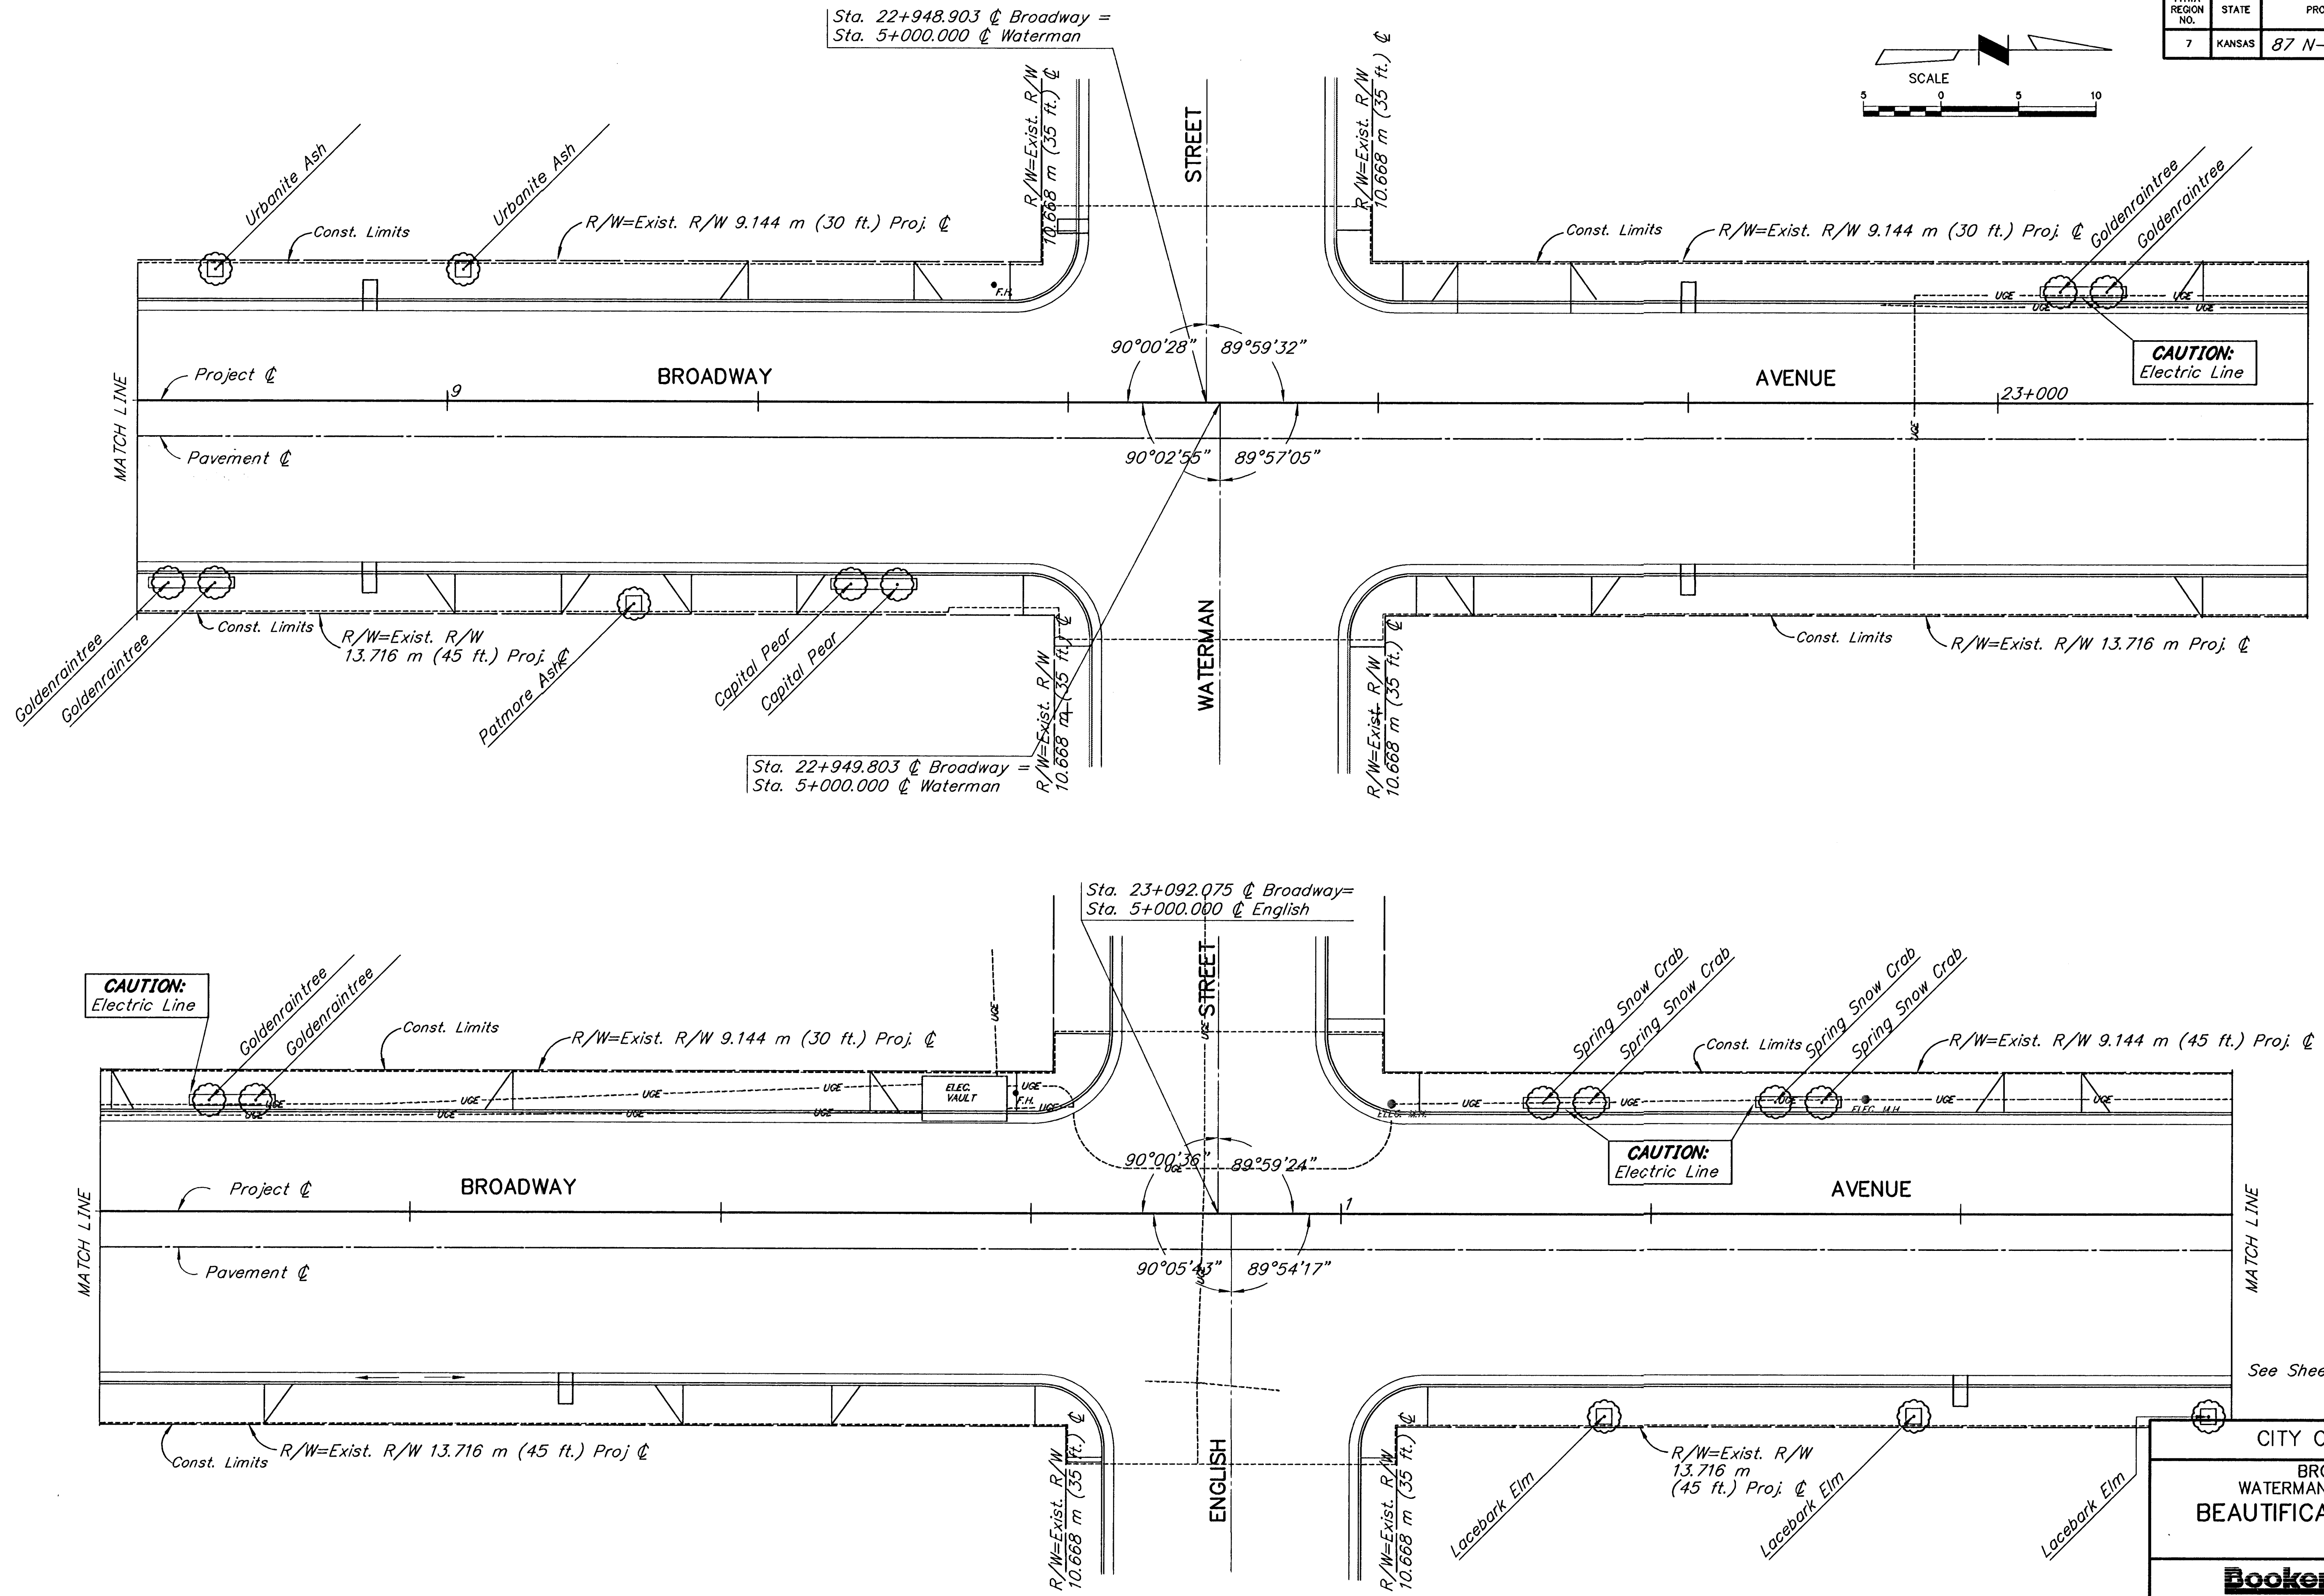

See Sheets 48 & 49 for details.

CITY OF WICHITA	
BROADWAY WATERMAN AND ENGLISH BEAUTIFICATION DETAILS	
Booker ASSOCIATES INC. OF KANSAS Wichita Kansas	
SCALE Noted	DATE
DWG. NO. K9542	

Last Plot-Date: 12/23/96 Plot-Time: 2:44 P.M.

SURV. PLOT CADD DES. DR. TR. CKD. APP.