
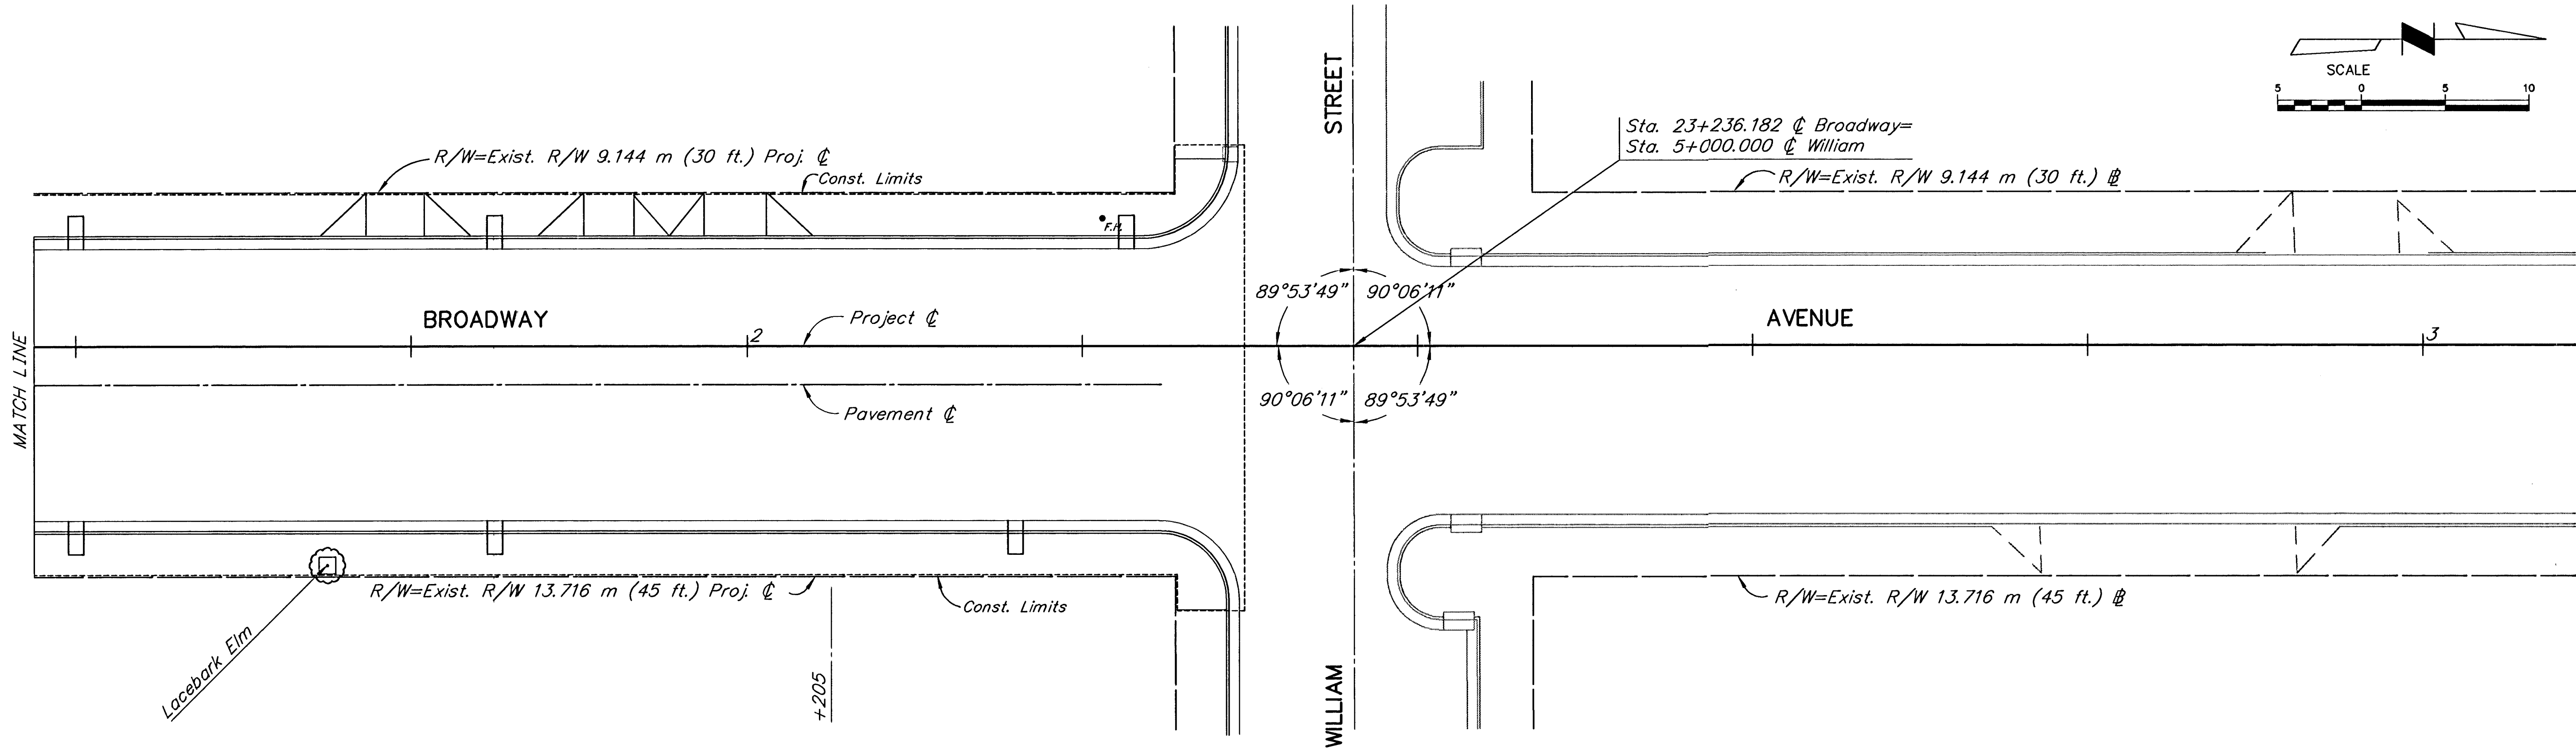


FHWA REGION NO.	STATE	PROJECT NO.	YEAR	SHEET NO.	TOTAL SHEETS
7	KANSAS	87 N-0061-01	1998	47	91

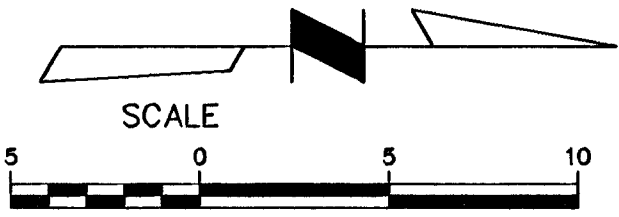

See Sheets 48 & 49 for details.

CITY OF WICHITA		
BROADWAY WILLIAM BEAUTIFICATION DETAILS		
 ASSOCIATES INC. OF KANSAS Wichita, Kansas		
SCALE Noted	DATE	DWG. NO. K9542