
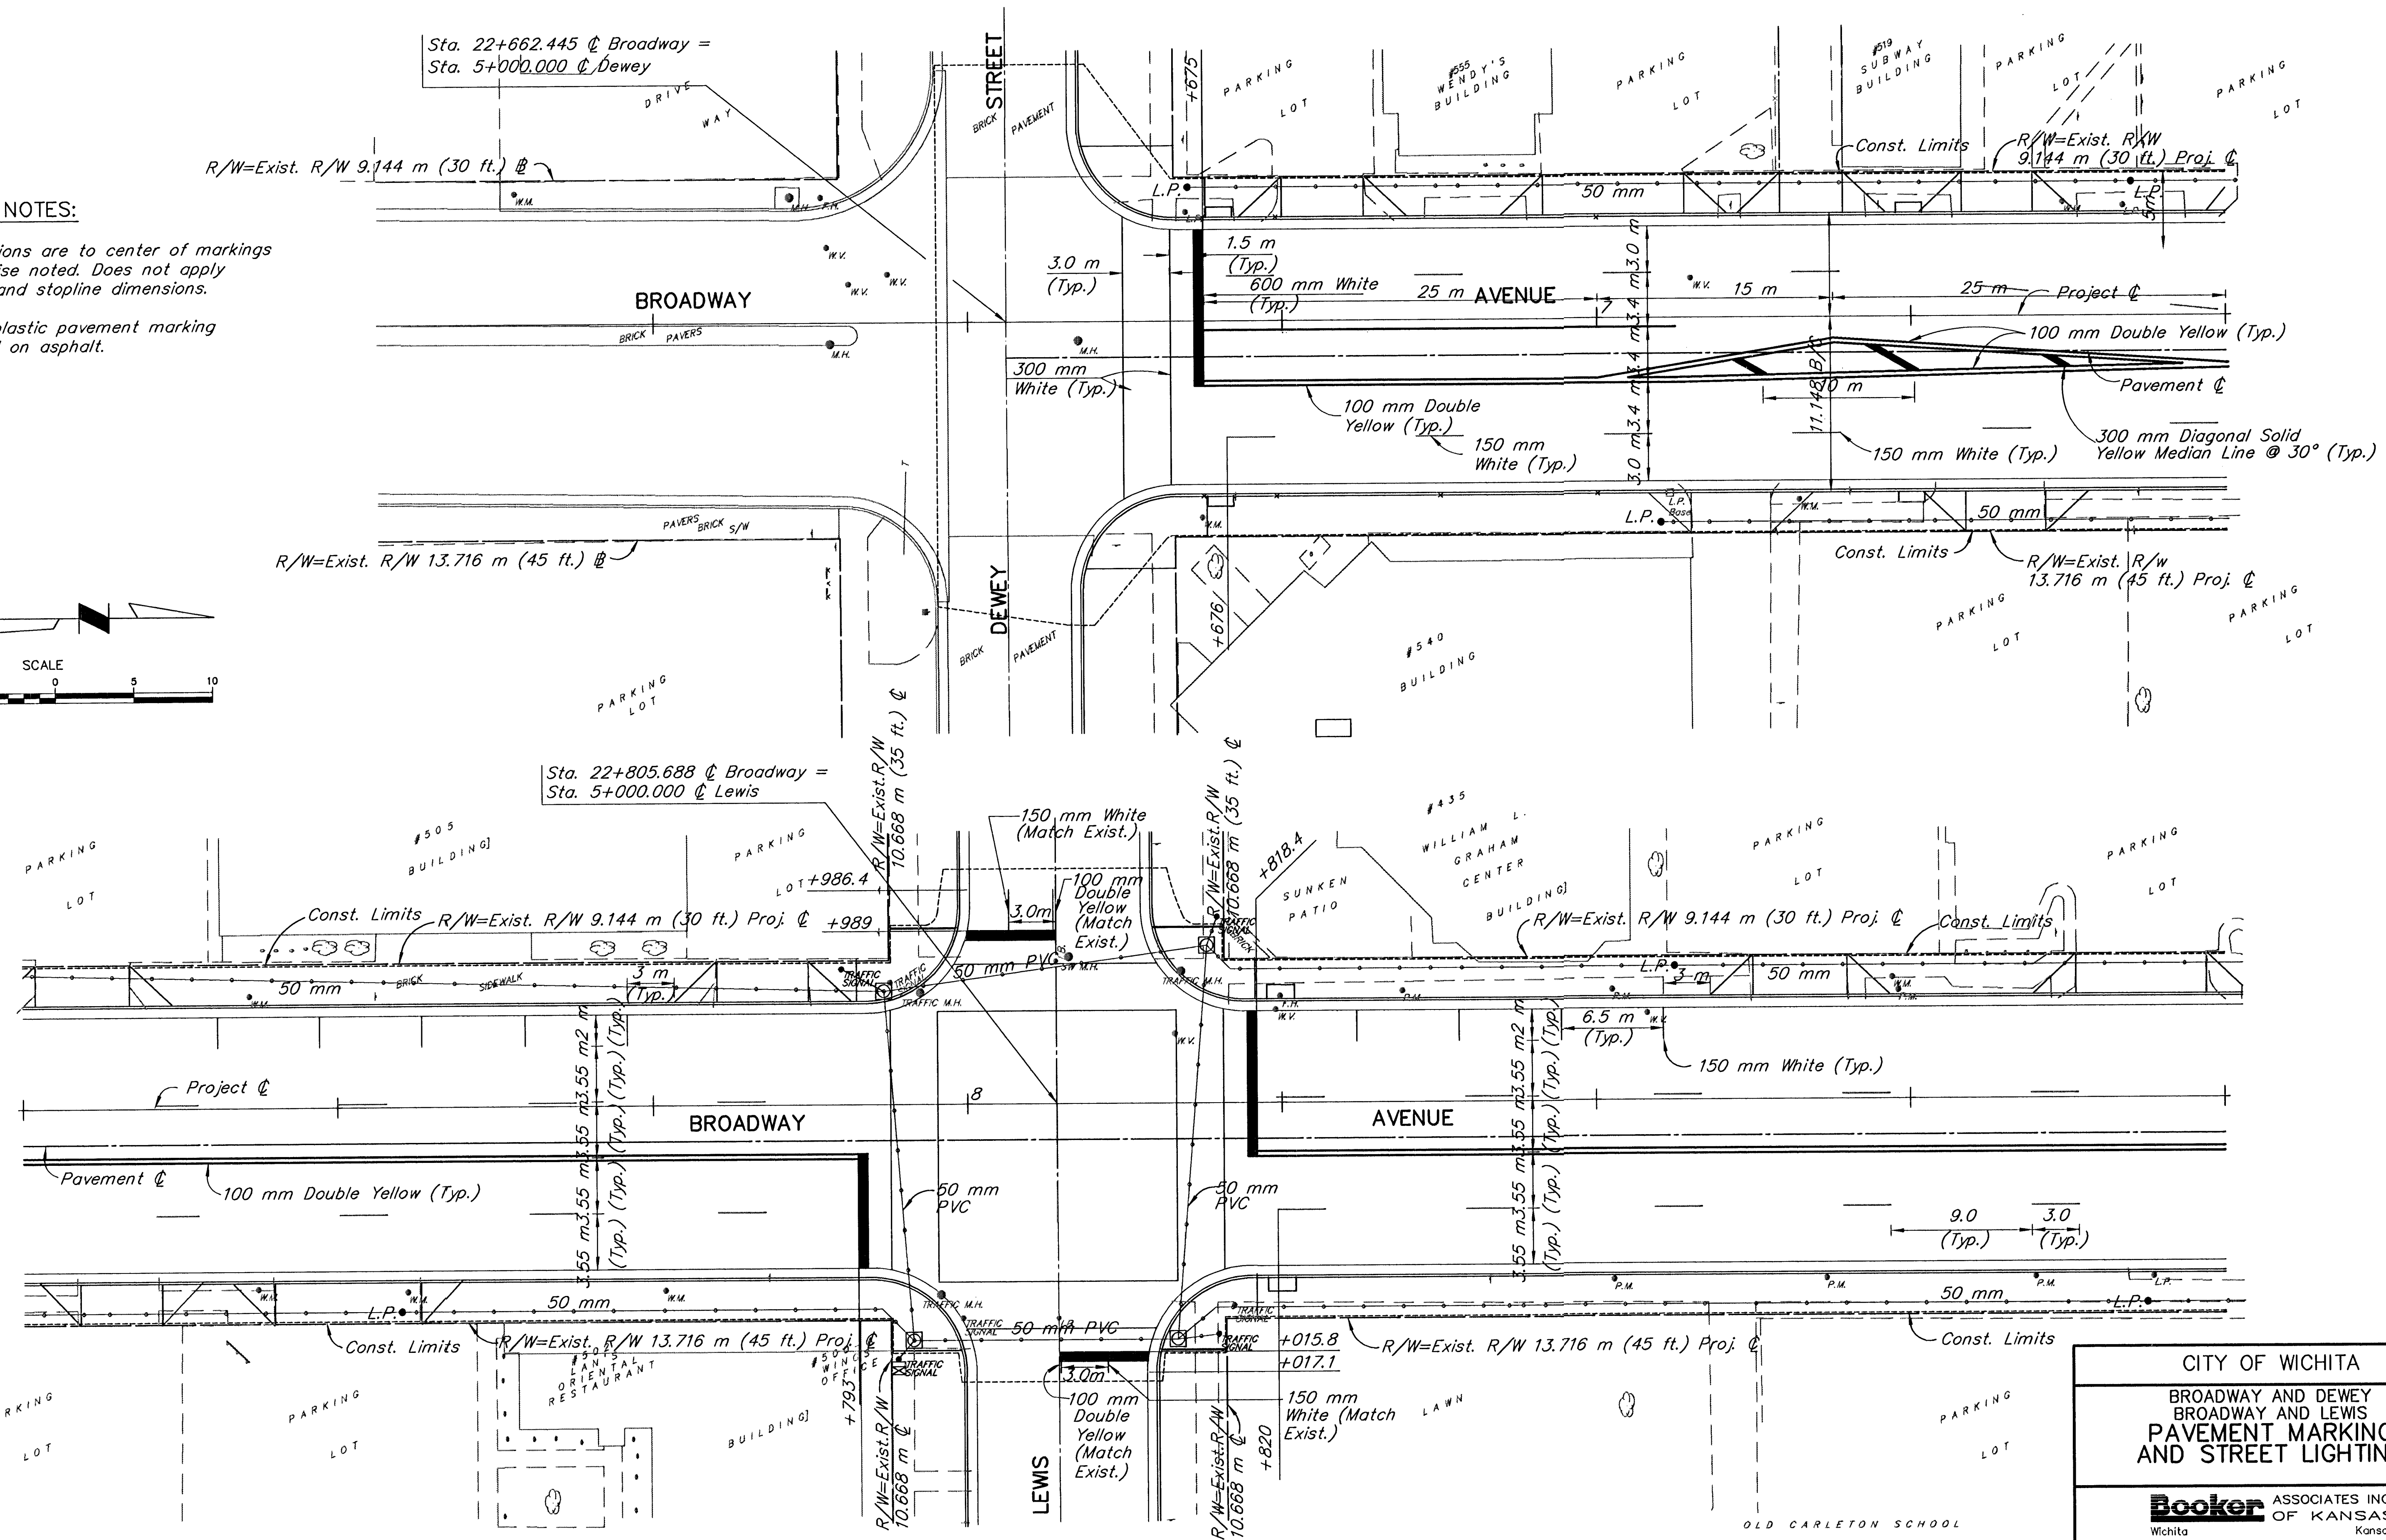


FHWA REGION NO.	STATE	PROJECT NO.	YEAR	SHEET NO.	TOTAL SHEETS
7	KANSAS	87 N-0061-01	1998	63	91

NOTES:

All dimensions are to center of markings unless otherwise noted. Does not apply to crosswalk and stopline dimensions.

The cold plastic pavement marking shall be inlaid on asphalt.

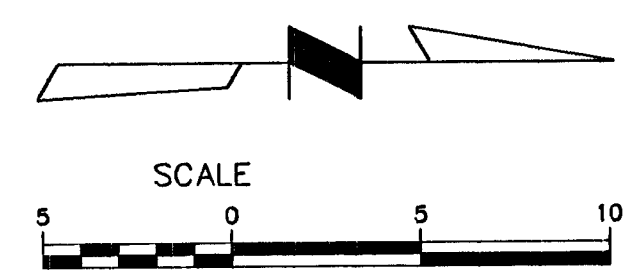

CITY OF WICHITA
 BROADWAY AND DEWEY
 BROADWAY AND LEWIS
**PAVEMENT MARKING
 AND STREET LIGHTING**

Booker ASSOCIATES INC.
 OF KANSAS
 Wichita Kansas

SCALE Noted DATE DWG. NO. K9542