
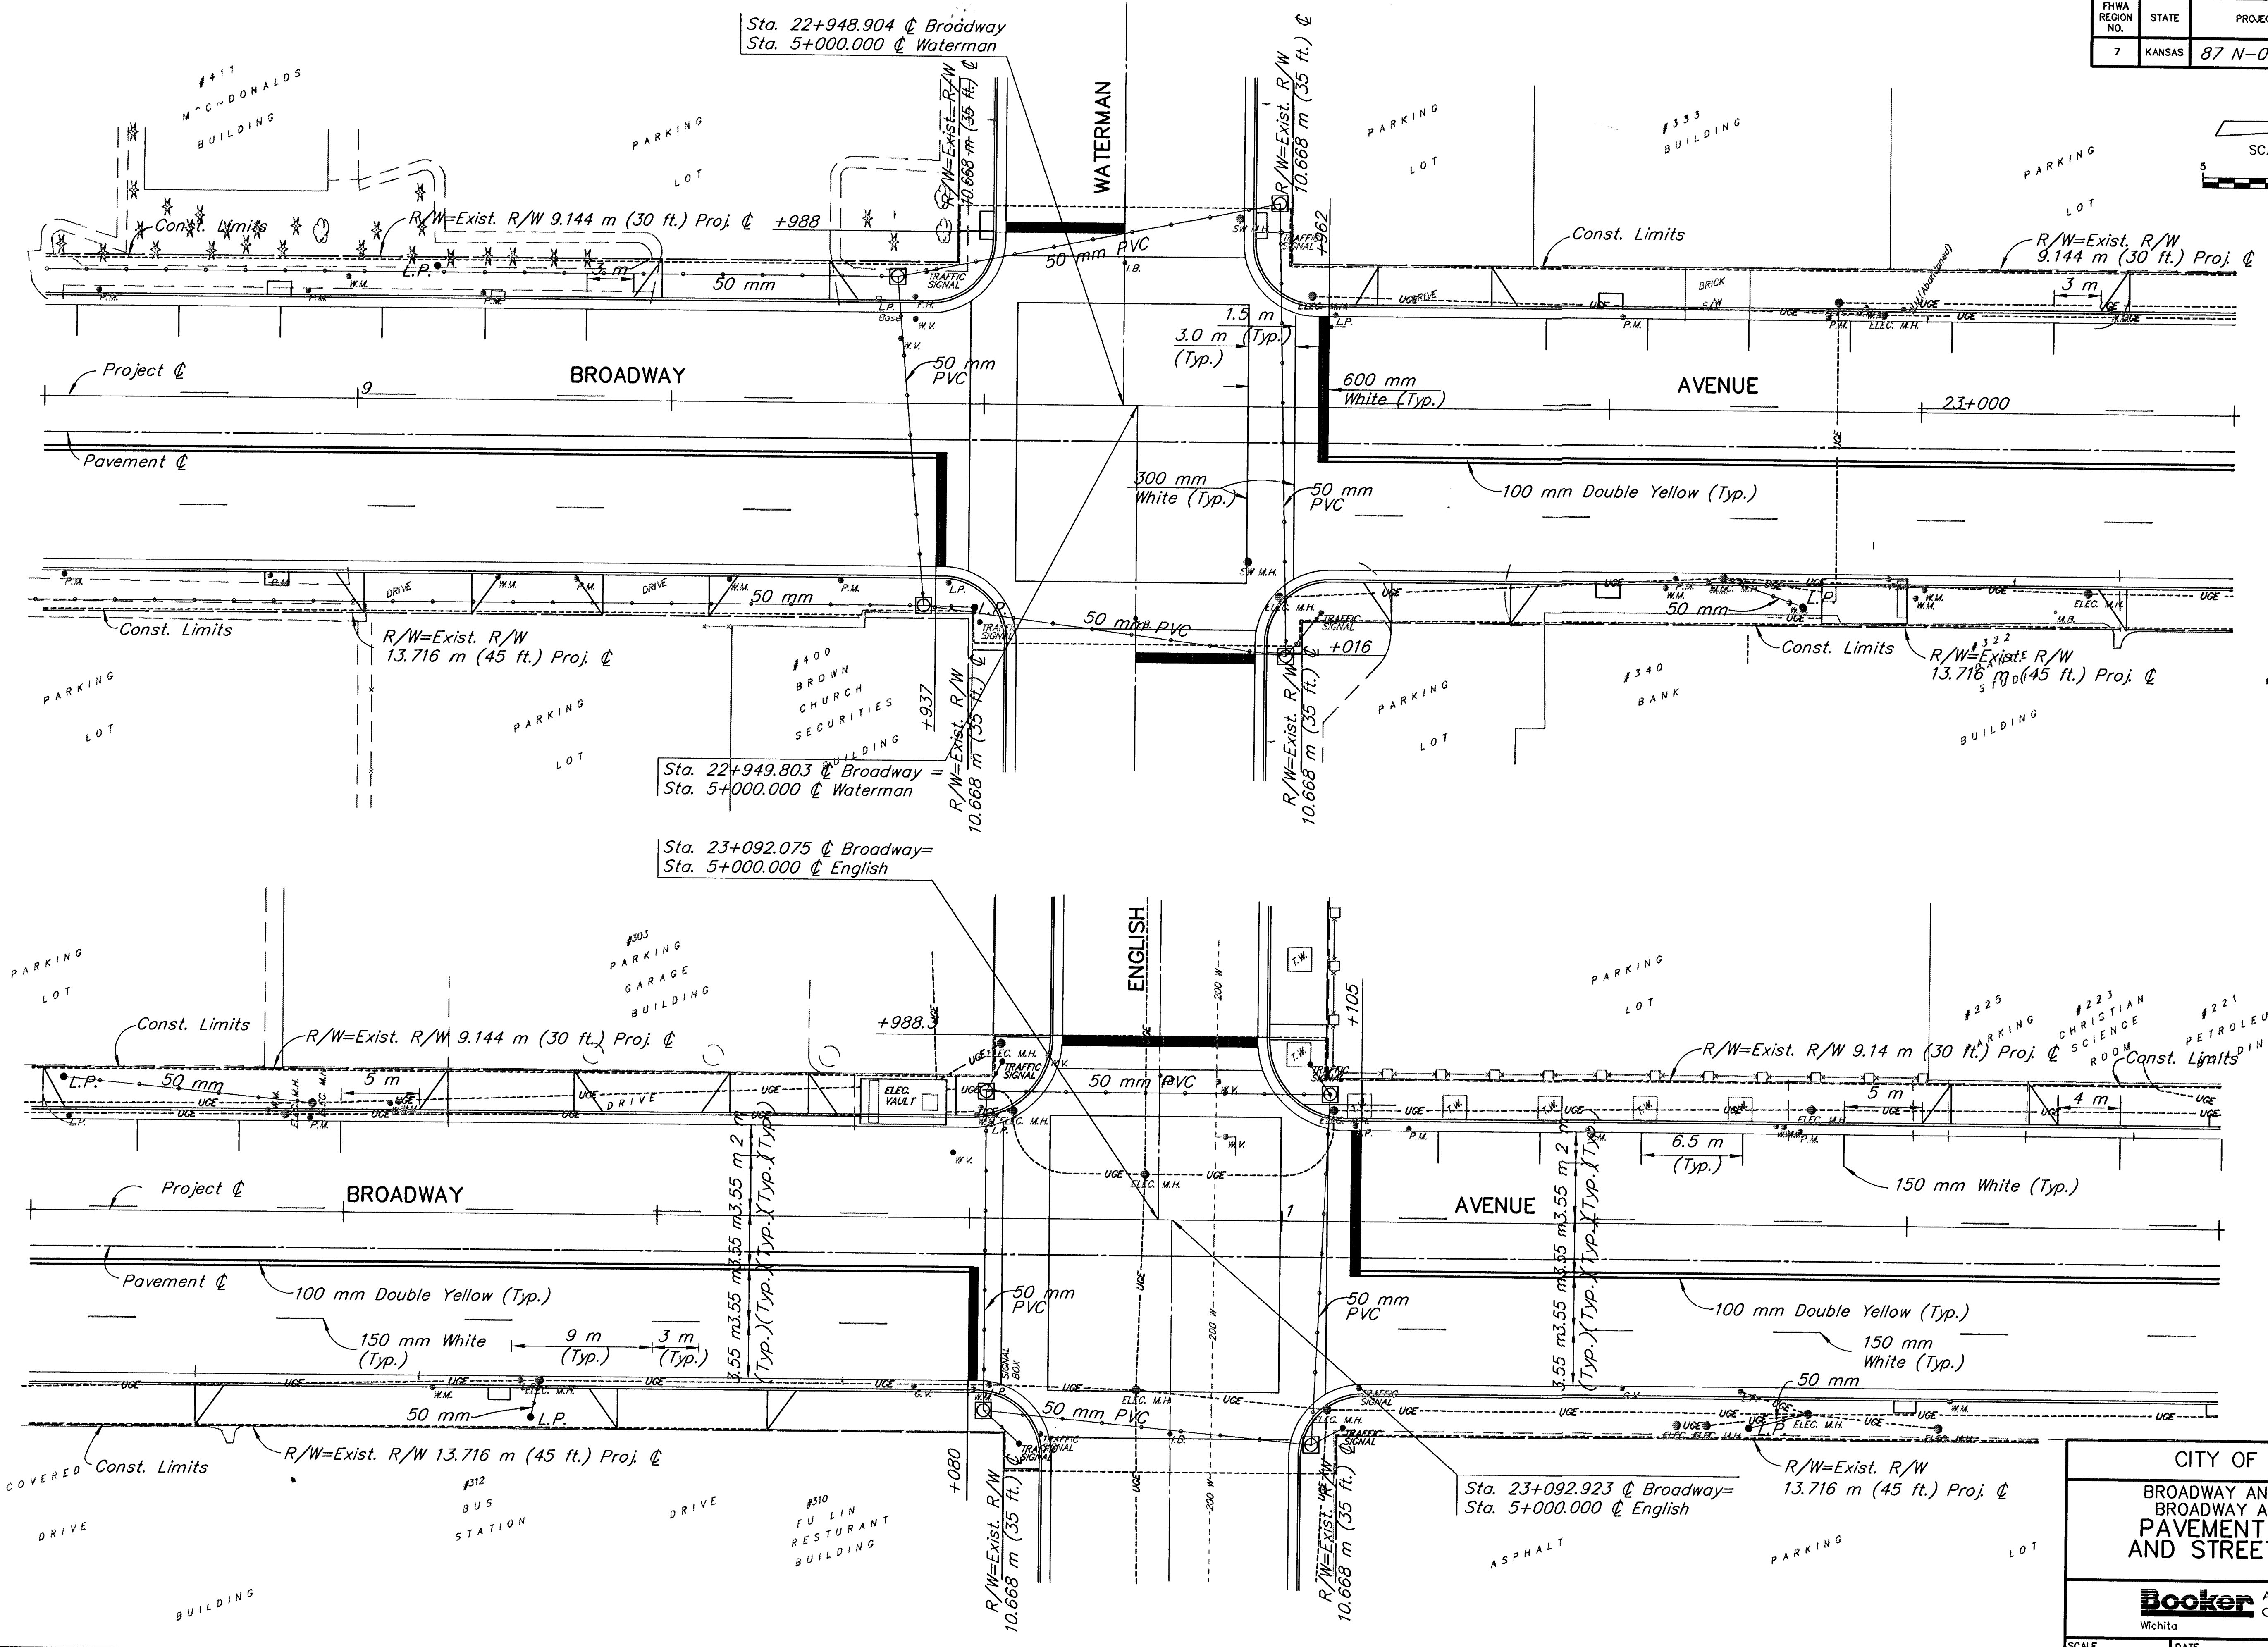


FHWA REGION NO.	STATE	PROJECT NO.	YEAR	SHEET NO.	TOTAL SHEETS
7	KANSAS	87 N-0061-01	1998	64	91

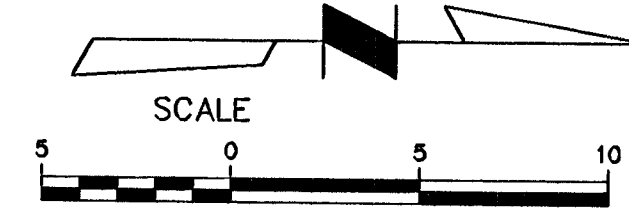

CITY OF WICHITA  
BROADWAY AND WATERMAN  
BROADWAY AND ENGLISH  
PAVEMENT MARKING  
AND STREET LIGHTING

**Booker** ASSOCIATES INC.  
OF KANSAS  
Wichita Kansas

SCALE Noted DATE \_\_\_\_\_ DWG. NO. K9542

SURV. F:\9542\PAVT SCALE 1:200  
 PLOT CADD DES. DR. TR. CKD. APP. Lst. Plot-Date: 06/03/97 Plot-Time: 7:36 P.M.