



FHWA REGION NO.	STATE	PROJECT NO.	YEAR	SHEET NO.	TOTAL SHEETS
7	KANSAS	87 N-0061-01	1998	65	91

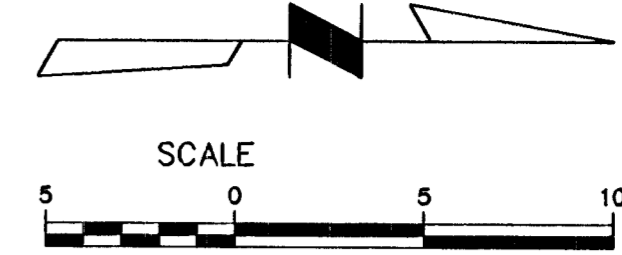

Sta. 23+236.182 @ Broadway=
Sta. 5+000.000 @ William

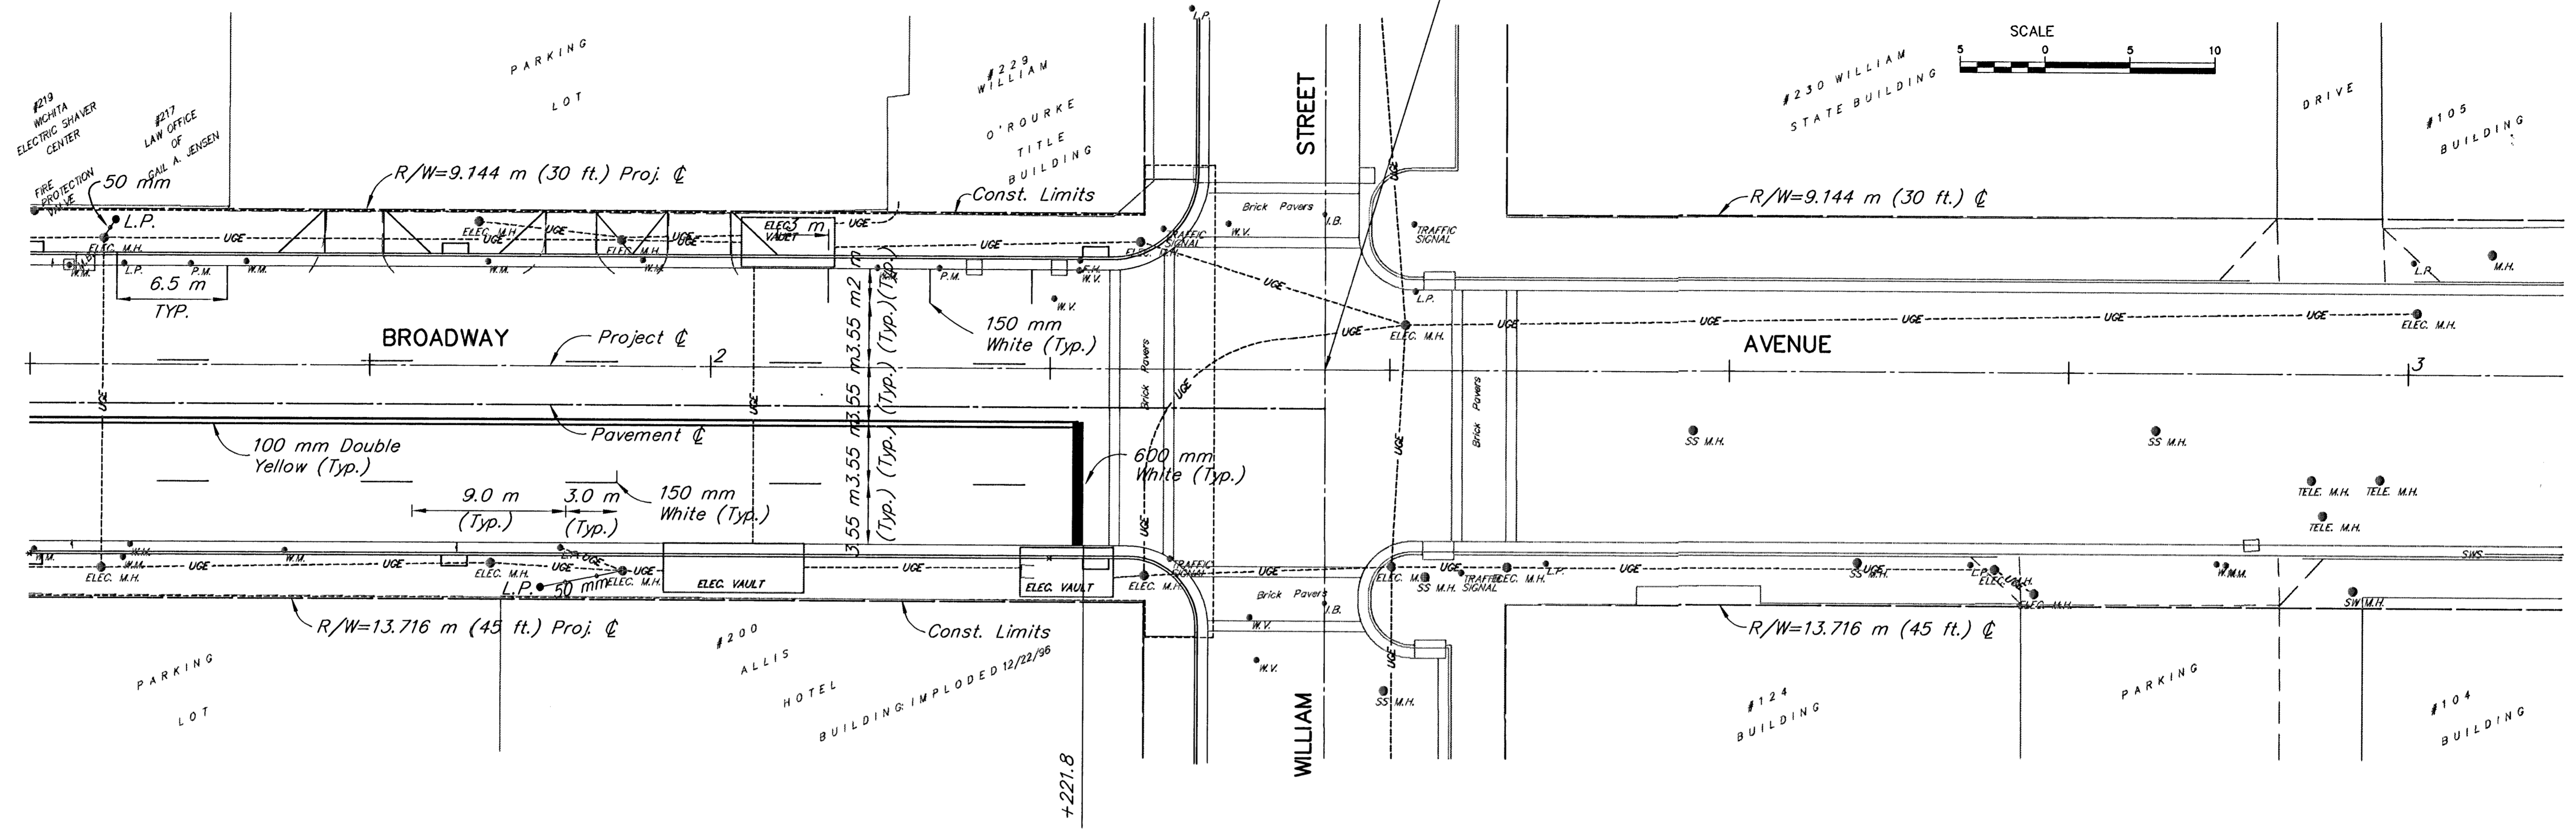

Last Plot-Date: 12/26/96 Plot-Time: 7:43 A.M.

SURV. PLOT CAD DRS. DR. TR. CKD. APP.

F:\K9542\PAVT SCALE 1:200

CITY OF WICHITA	
BROADWAY AND WILLIAM	
PAVEMENT MARKING AND STREET LIGHTING	
SCALE Noted	DATE
DWG. NO. K9542	