


FHWA REGION NO.	STATE	PROJECT NO.	YEAR	SHEET NO.	TOTAL SHEETS
7	KANSAS	87N-0061-01	1998	77	91

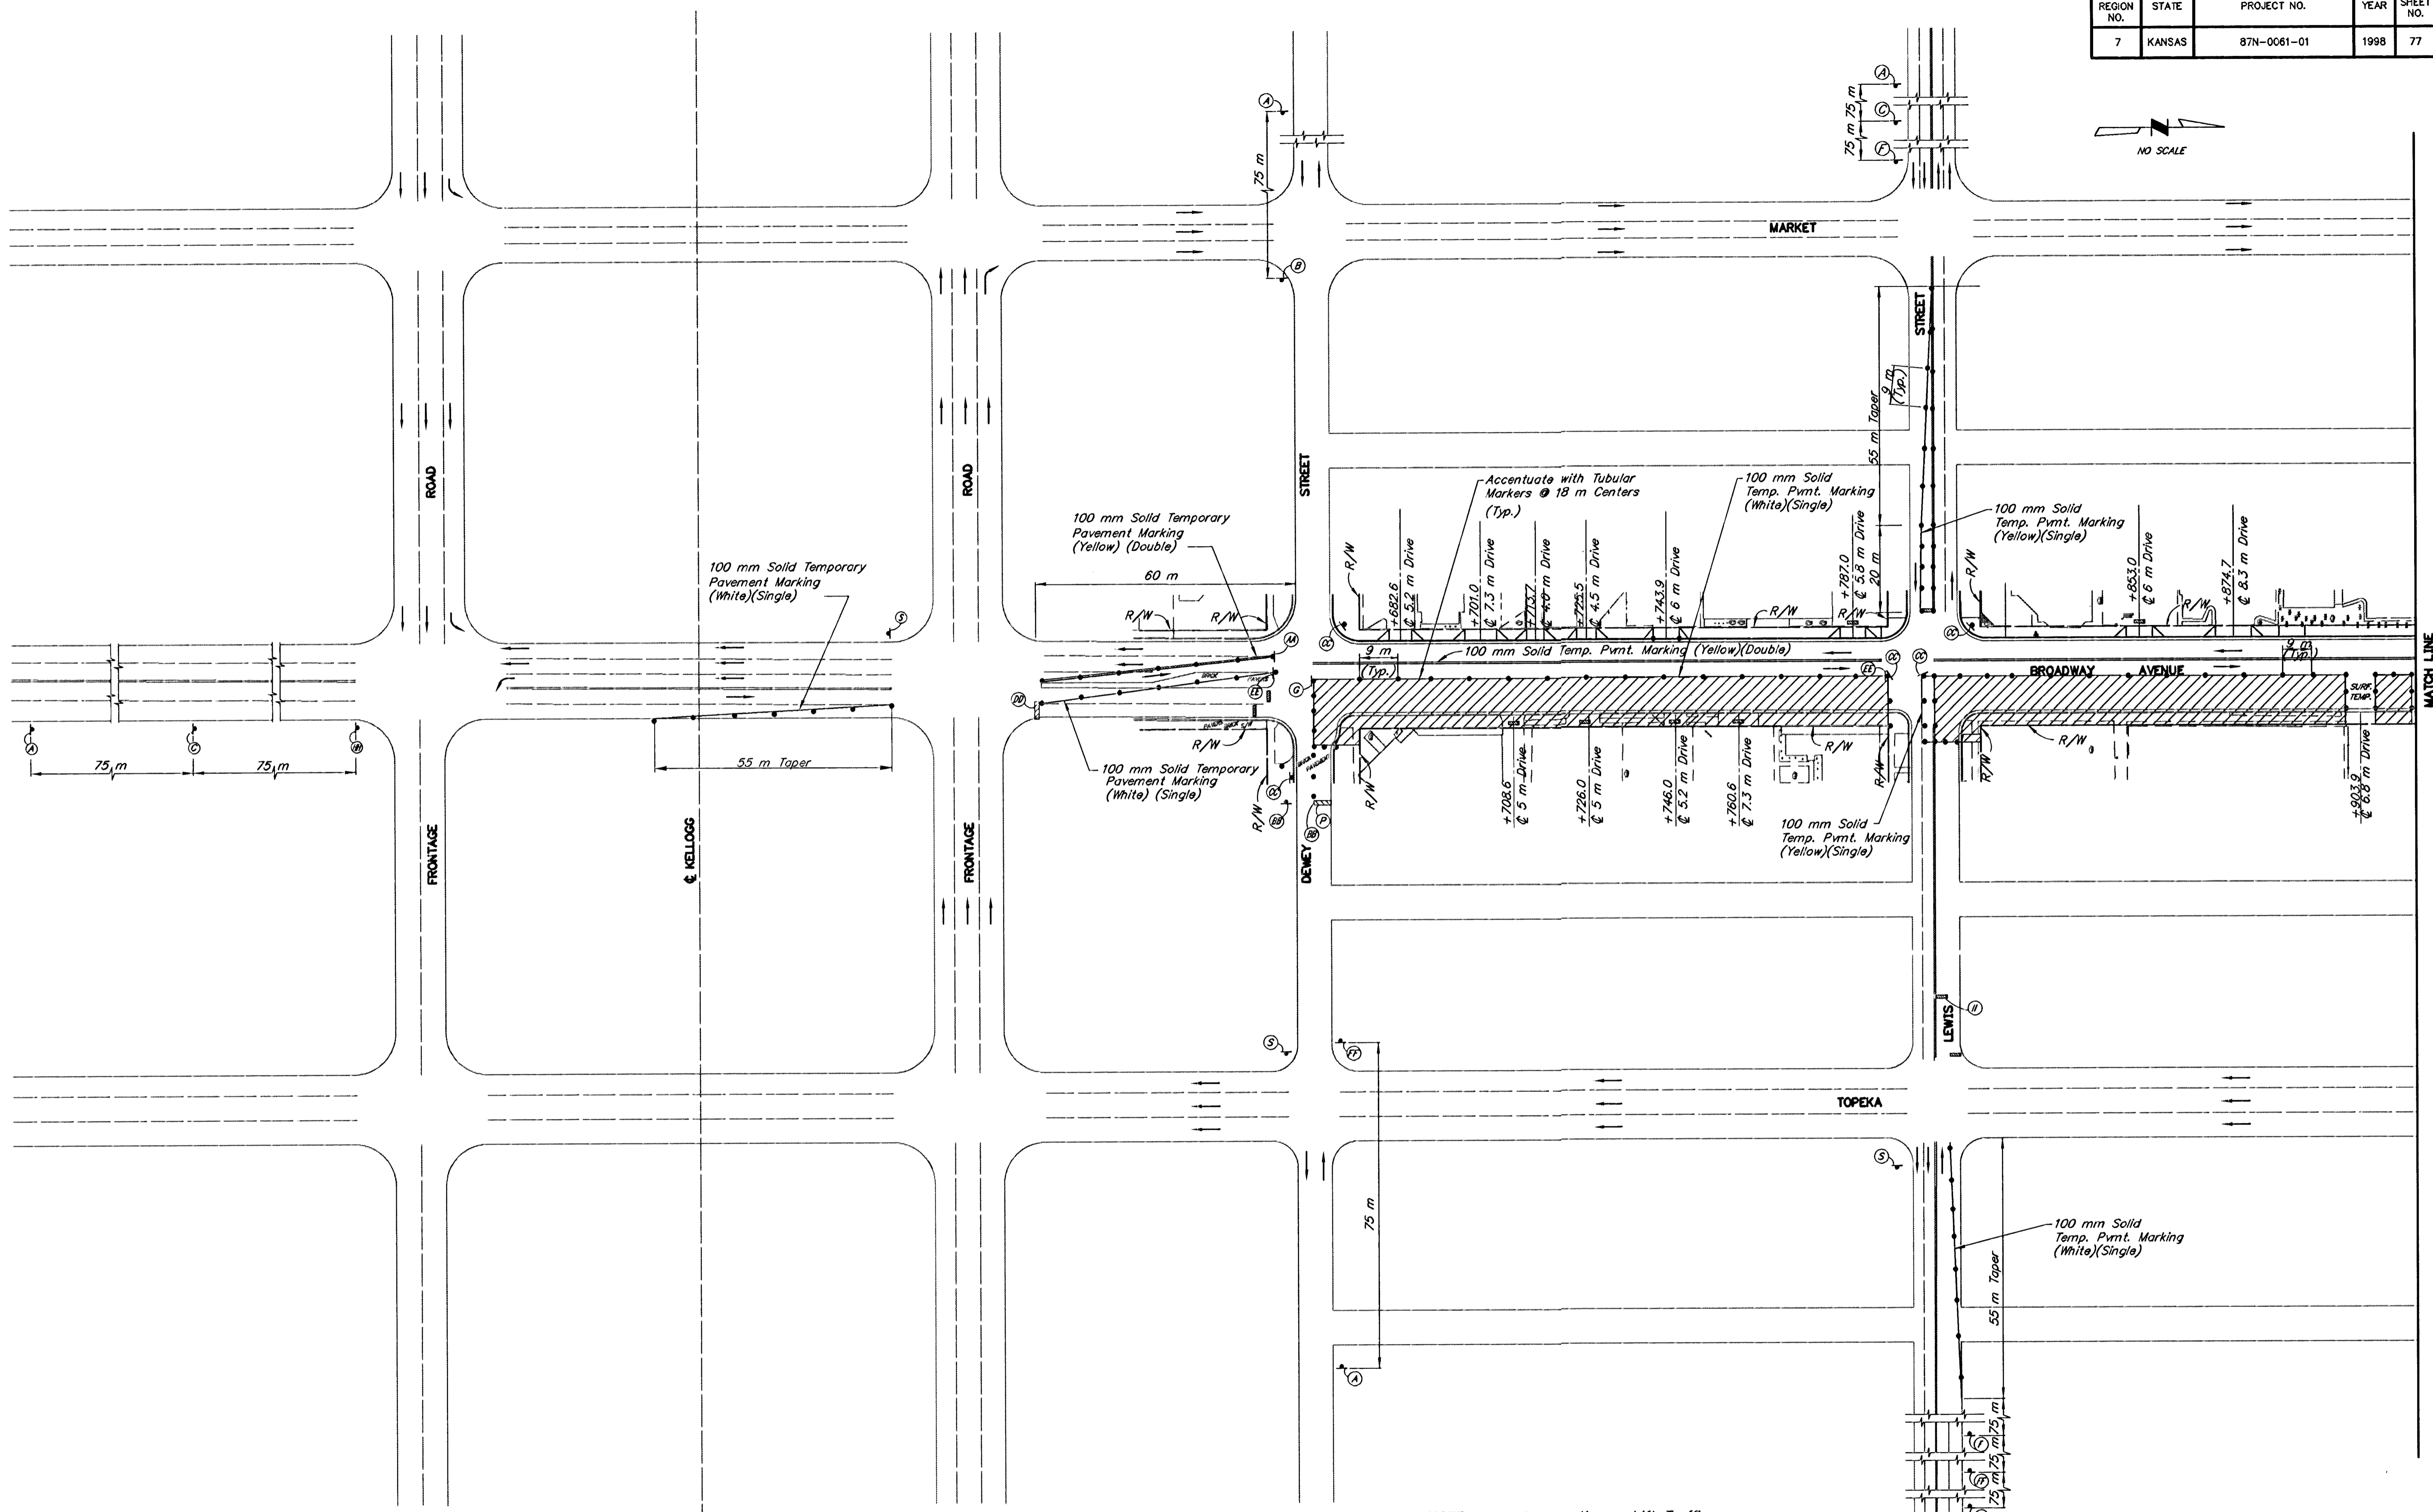

**NOTE:** At all intersections, shift Traffic Control to other quadrant upon completion of first quadrant.

Use Sidewalk Closed signs as necessary at all intersections affected by construction.

See Sheet 71 for Temporary Traffic Signals.  
See Sheets 79 & 80 for identification of signs for handling traffic through construction.  
See Sheet 80 for summary of devices and recapitulation of quantities.

- LEGEND**
- Construction
  - ReflectORIZED Drums
  - Sign
  - Barricade

KANSAS DEPARTMENT OF TRANSPORTATION  
**TRAFFIC CONTROL PLAN**  
PHASE 2B

SURV. PLOT C42D DES. KEM DR. VLW TR. CKD. KEM APP. Last Plot-Date: 05/10/95 Plot-Time: 10:20 A.M.