
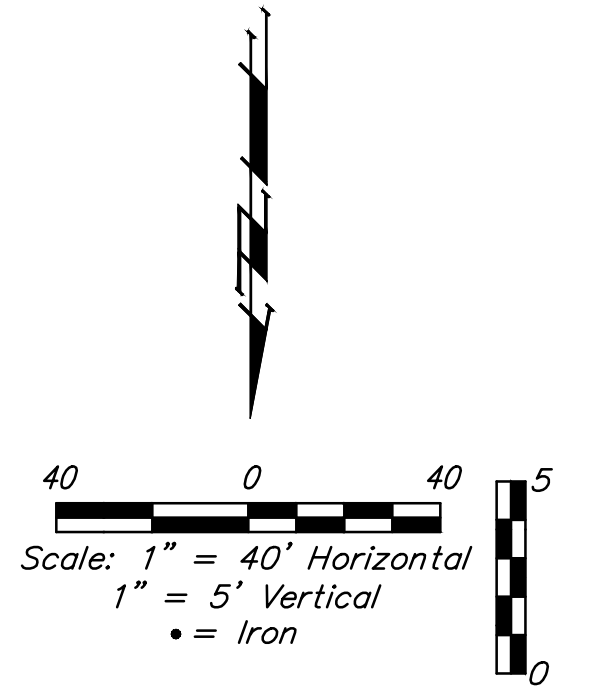


BENCHMARKS:

BM #1: "□" on top of curb near the NW corner of Lot 28, Block E, Firefly Way Addition.
Elev. = 1399.50 NAVD88


BM #2: "□" on top of curb near the NE corner of Lot 34, Block D, Firefly Way Addition.
Elev. = 1400.76 NAVD88

BM #3: "□" on top of curb near the NW corner of Lot 27, Block E, Firefly Way Addition.
Elev. = 1398.85 NAVD88

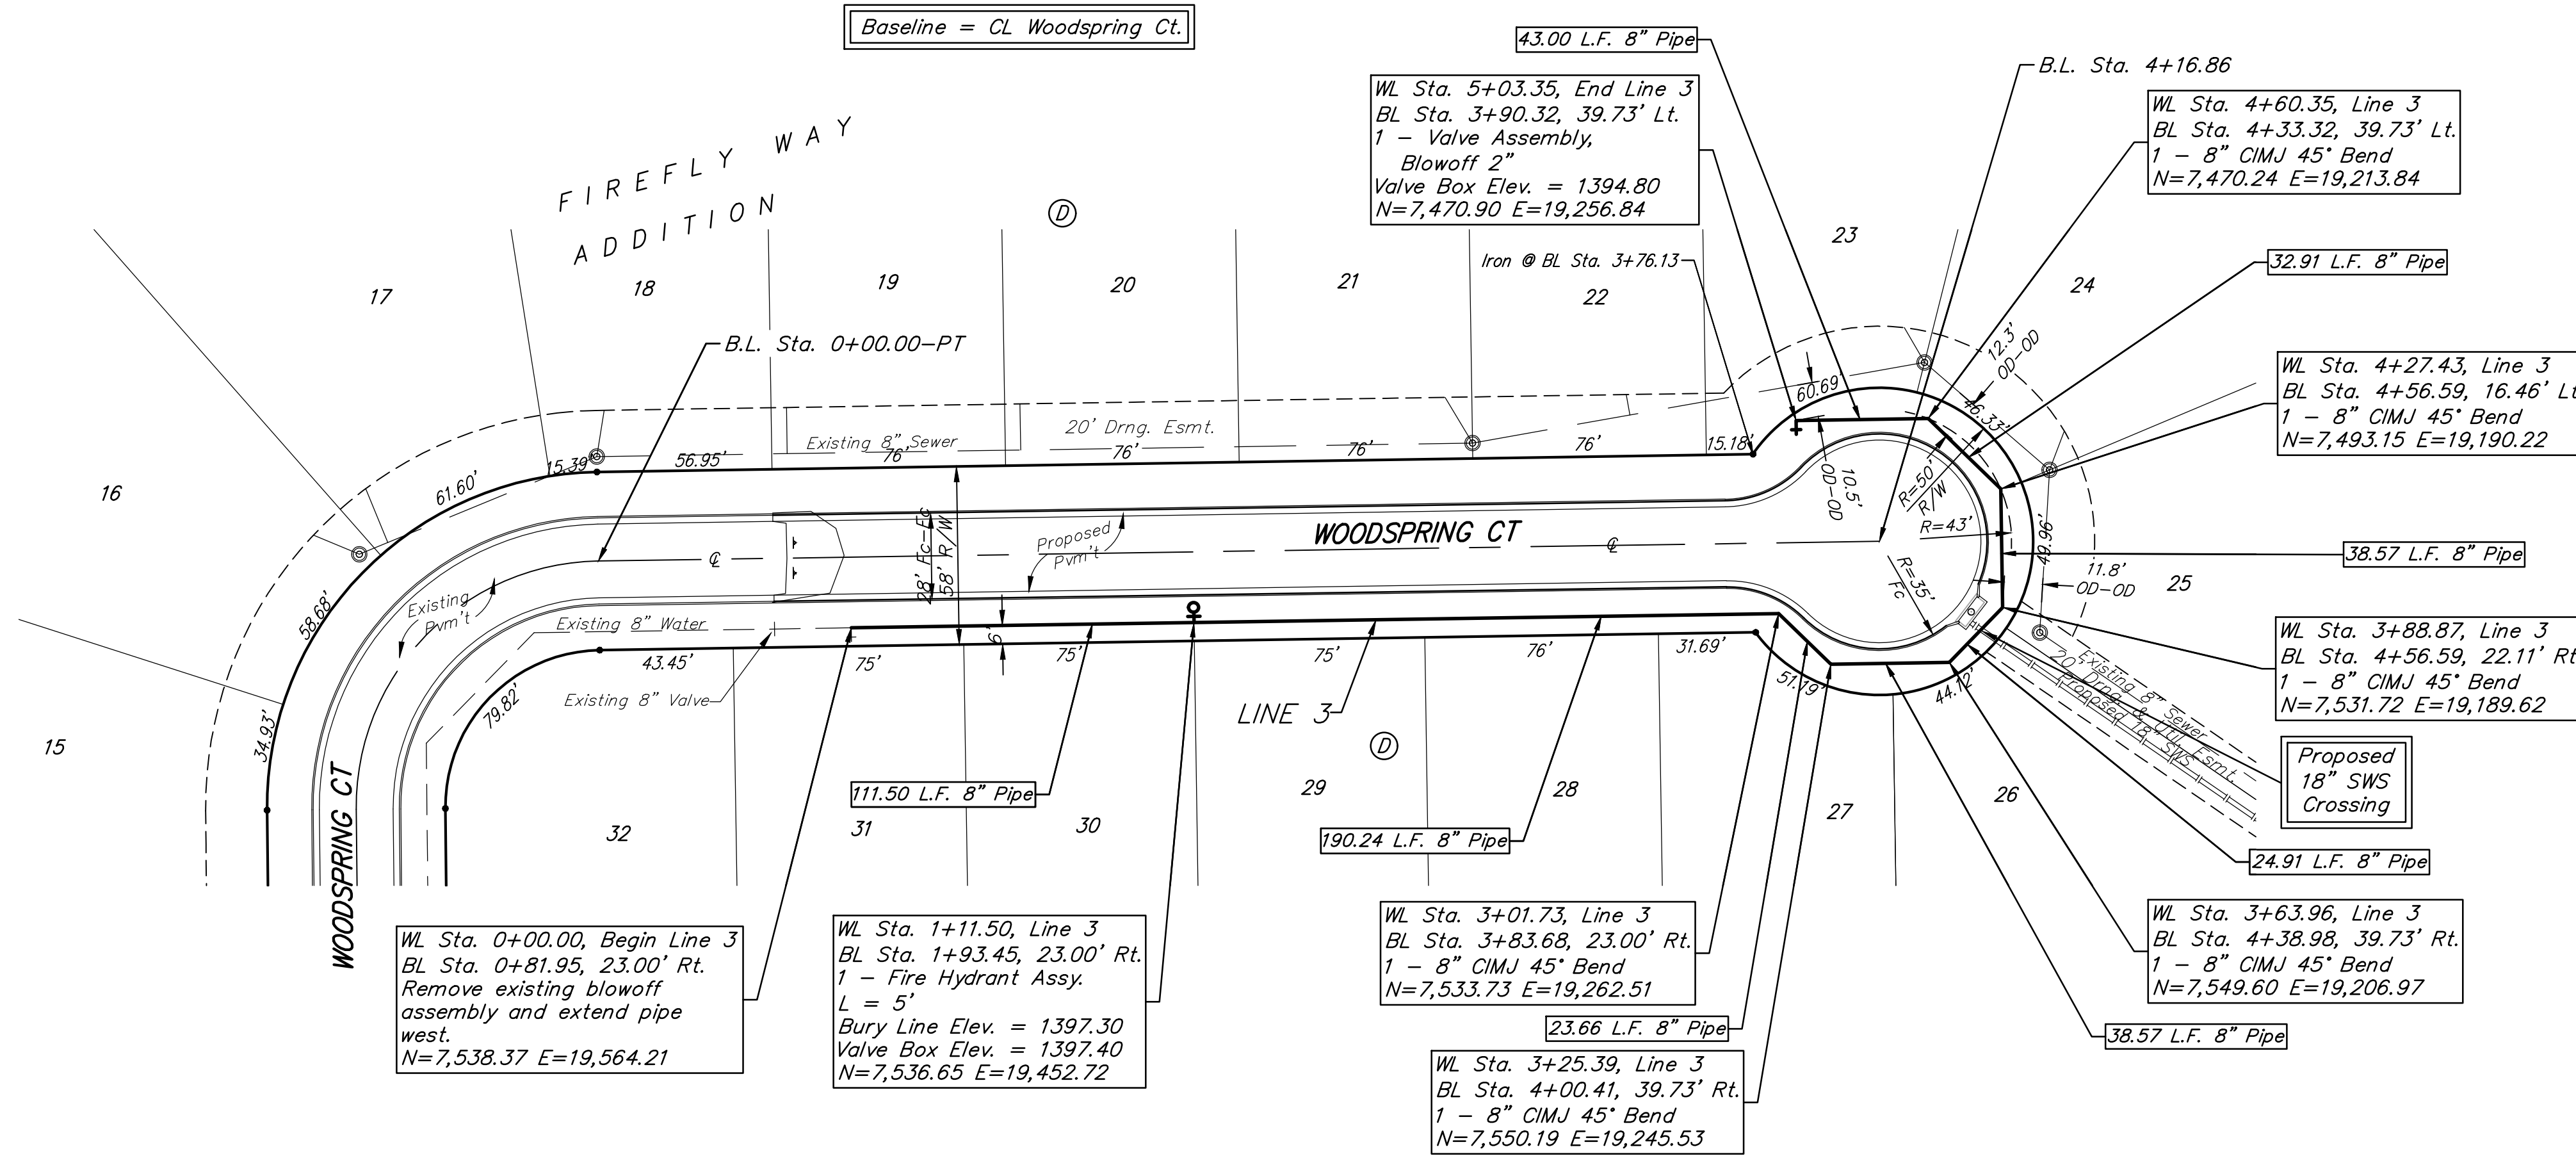

Contractor to maintain a minimum of 10' of horizontal separation (O.D.-O.D.) between sanitary sewer and water line.

DEPTH UNKNOWN
Contractor to Verify
Depth & Location of
Existing Water Line
Prior to Construction.

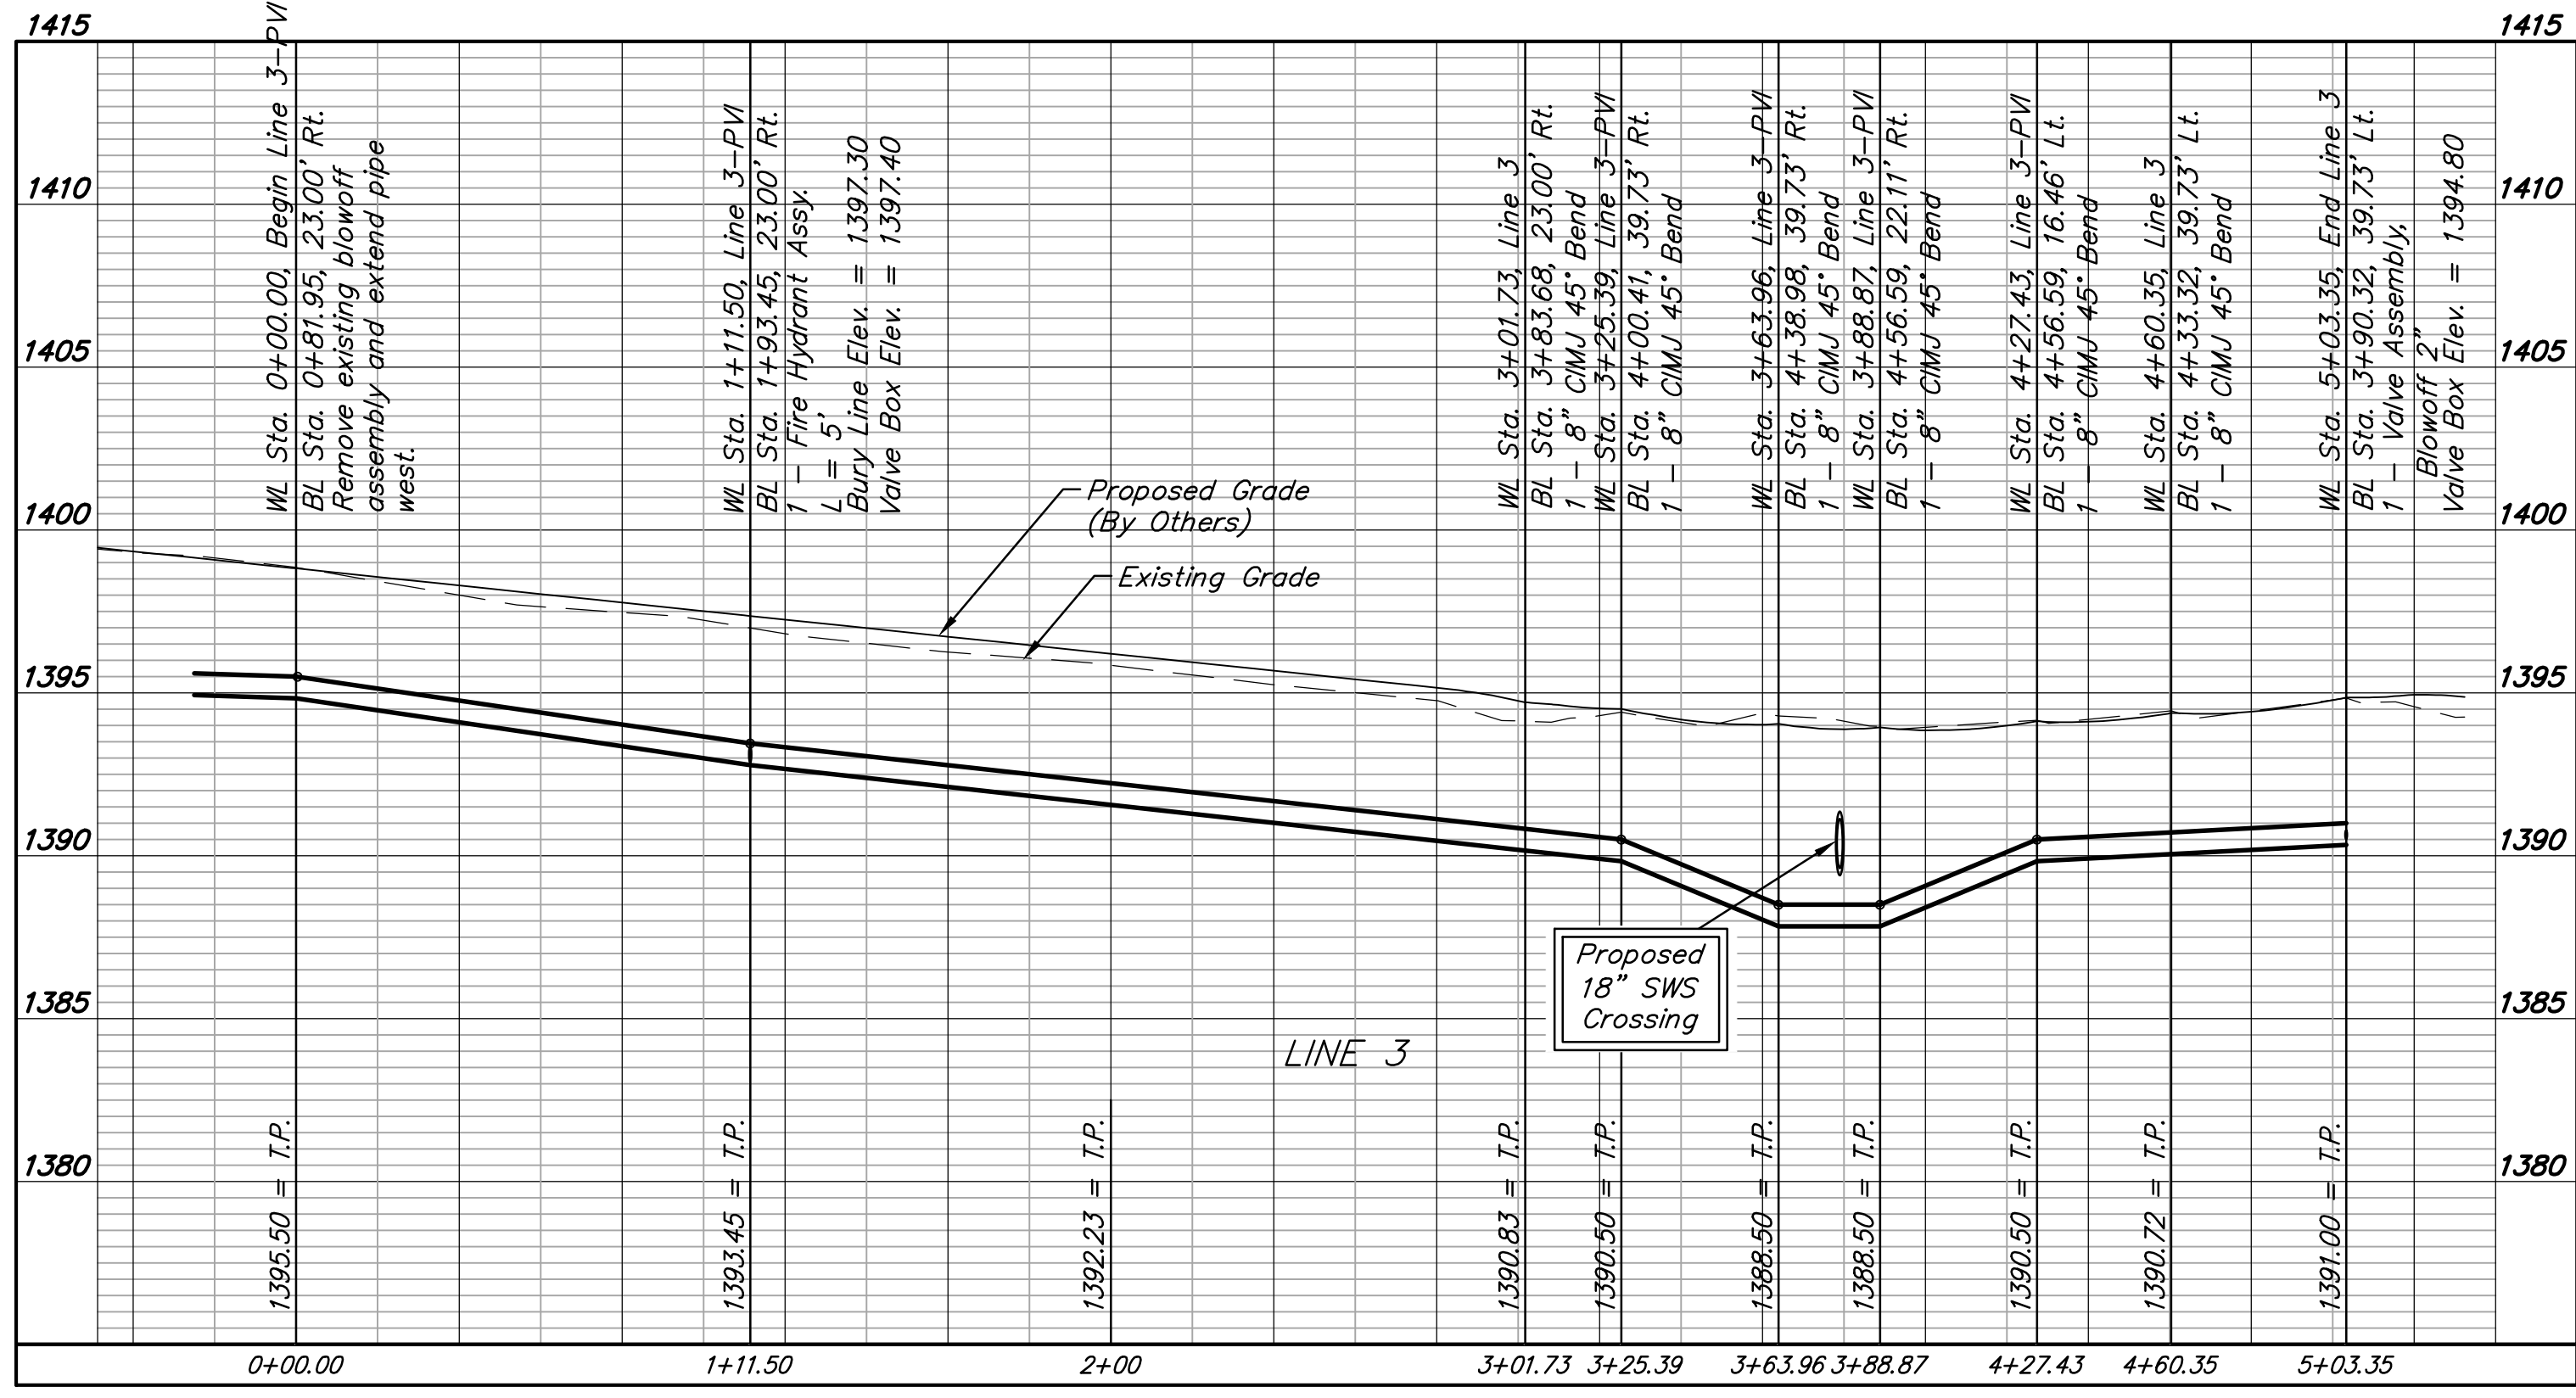

BAUGHMAN COMPANY

315 Ellis St.
Wichita, KS 67211
316-262-7271
BaughmanCo.com

FIREFLY WAY ADDITION
Phase 5

LINE 3

WATER
DISTRIBUTION SYSTEM

PROJECT NUMBER:
20-06-E607

DESIGN: AEG DRAWN: TMS

DATE: May 17, 2021

SHEET 4 OF 14

File: E:\Projects\Firefly Way-Ritchie_16-04-P195\Engineering\Phase 5\Wtr\Wtr.dwg