



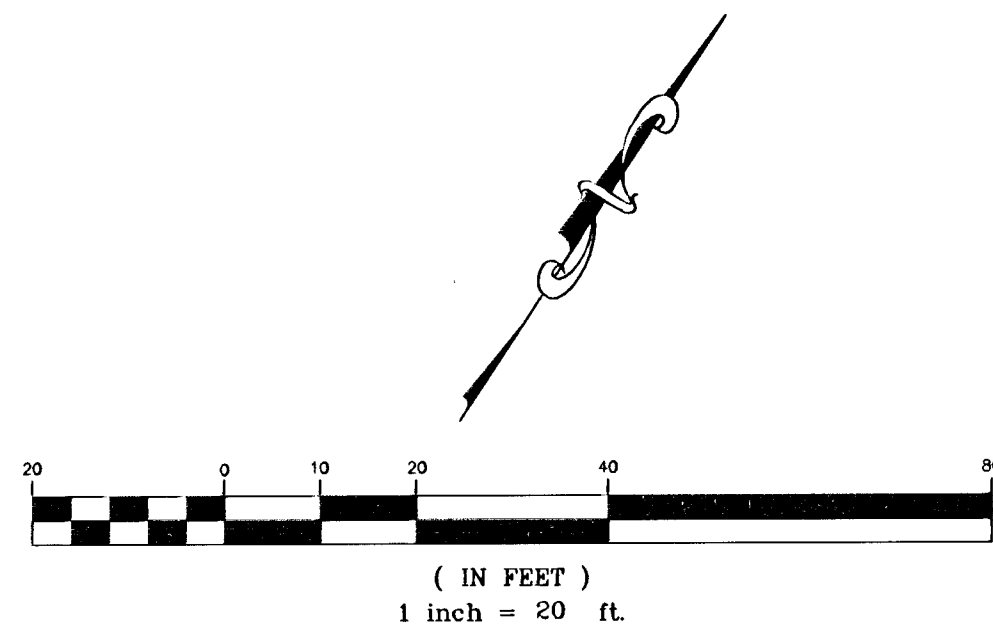

	Remove		Concrete Intersection Pavement See Detail Sheet CV 1.7
	Mill and Overlay		6" Asphalt Pavement See Detail Sheet CV 1.7

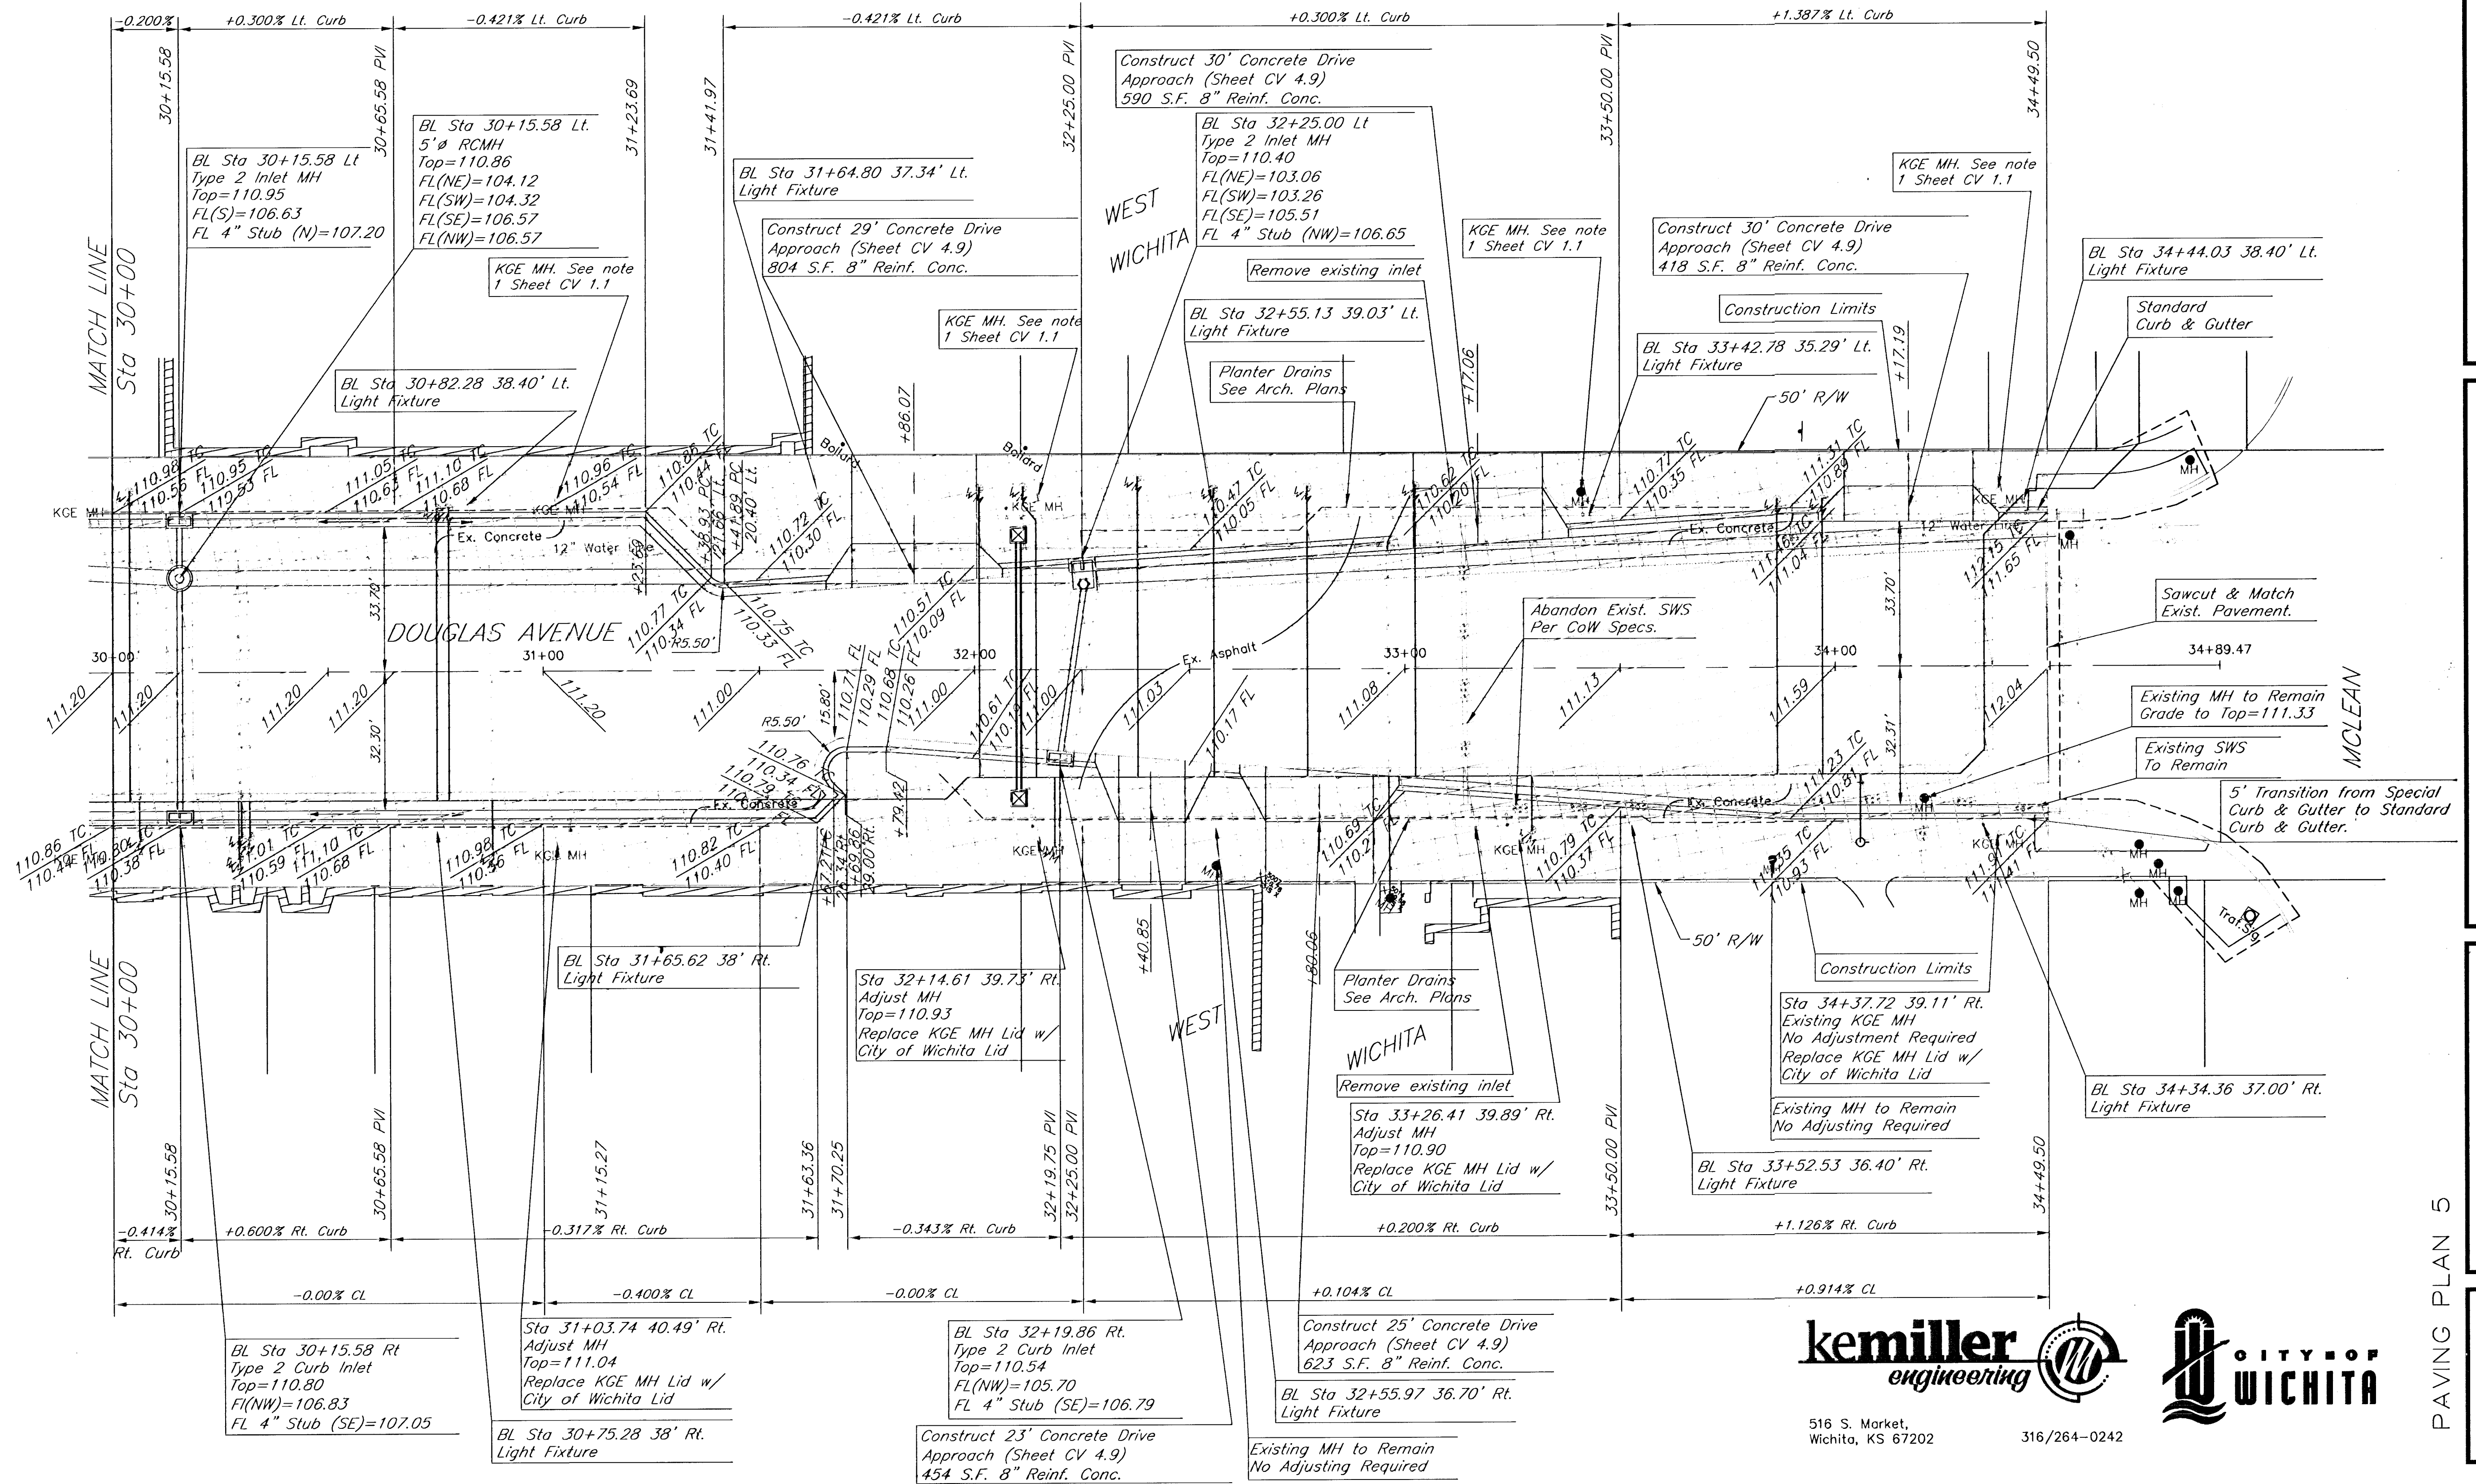

kemiller
engineering

516 S. Market,
Wichita, KS 67202



316/264-0242

WEST DOUGLAS STREETSCAPE
ARKANSAS RIVER TO SENECA
WICHITA, KANSAS

PROJECT NO. 472 83608 OCA: 706846
MVP PROJECT NO. 101008
DATE: August 7, 2002
REVISED: August 30, 2002

SHEET

CV 1.5

ARCHITECTS PLANNERS LANDSCAPE ARCHITECTS
125 S. WASHINGTON WICHITA, KANSAS 67202
TEL 316.264.3466 FAX 316.264.3466

MCILGAGUE VAN SICKLE & PERRY

PAVING PLAN 5