

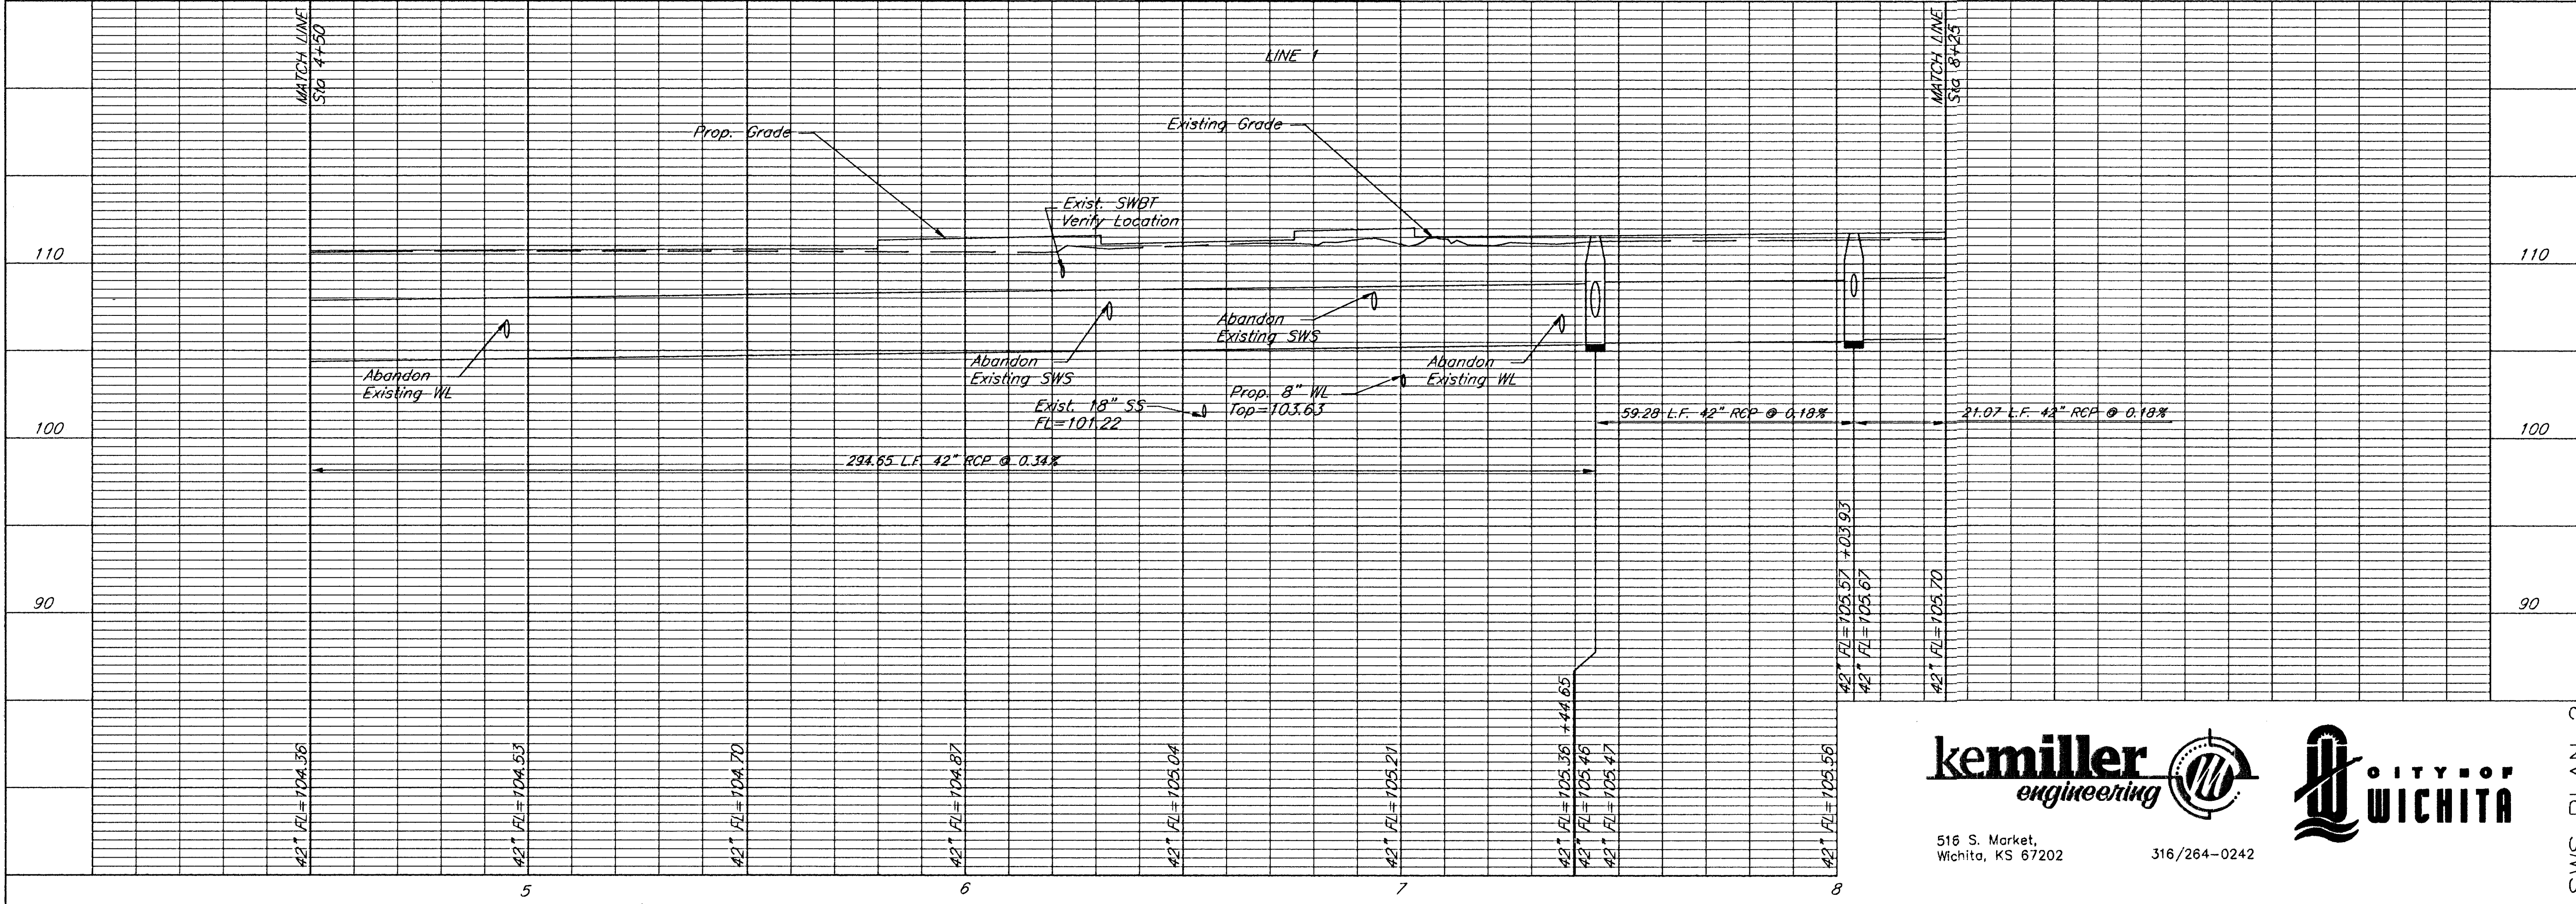


516 S. Market,
Wichita, KS 67202

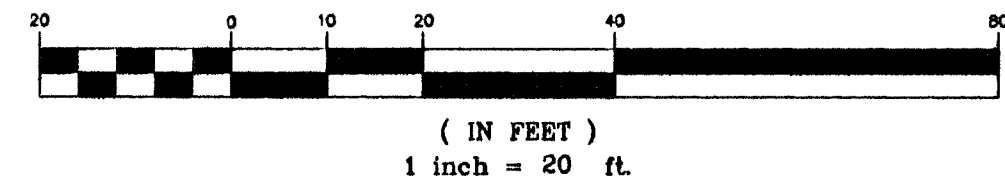

316/264-0242

SWS PLAN 2

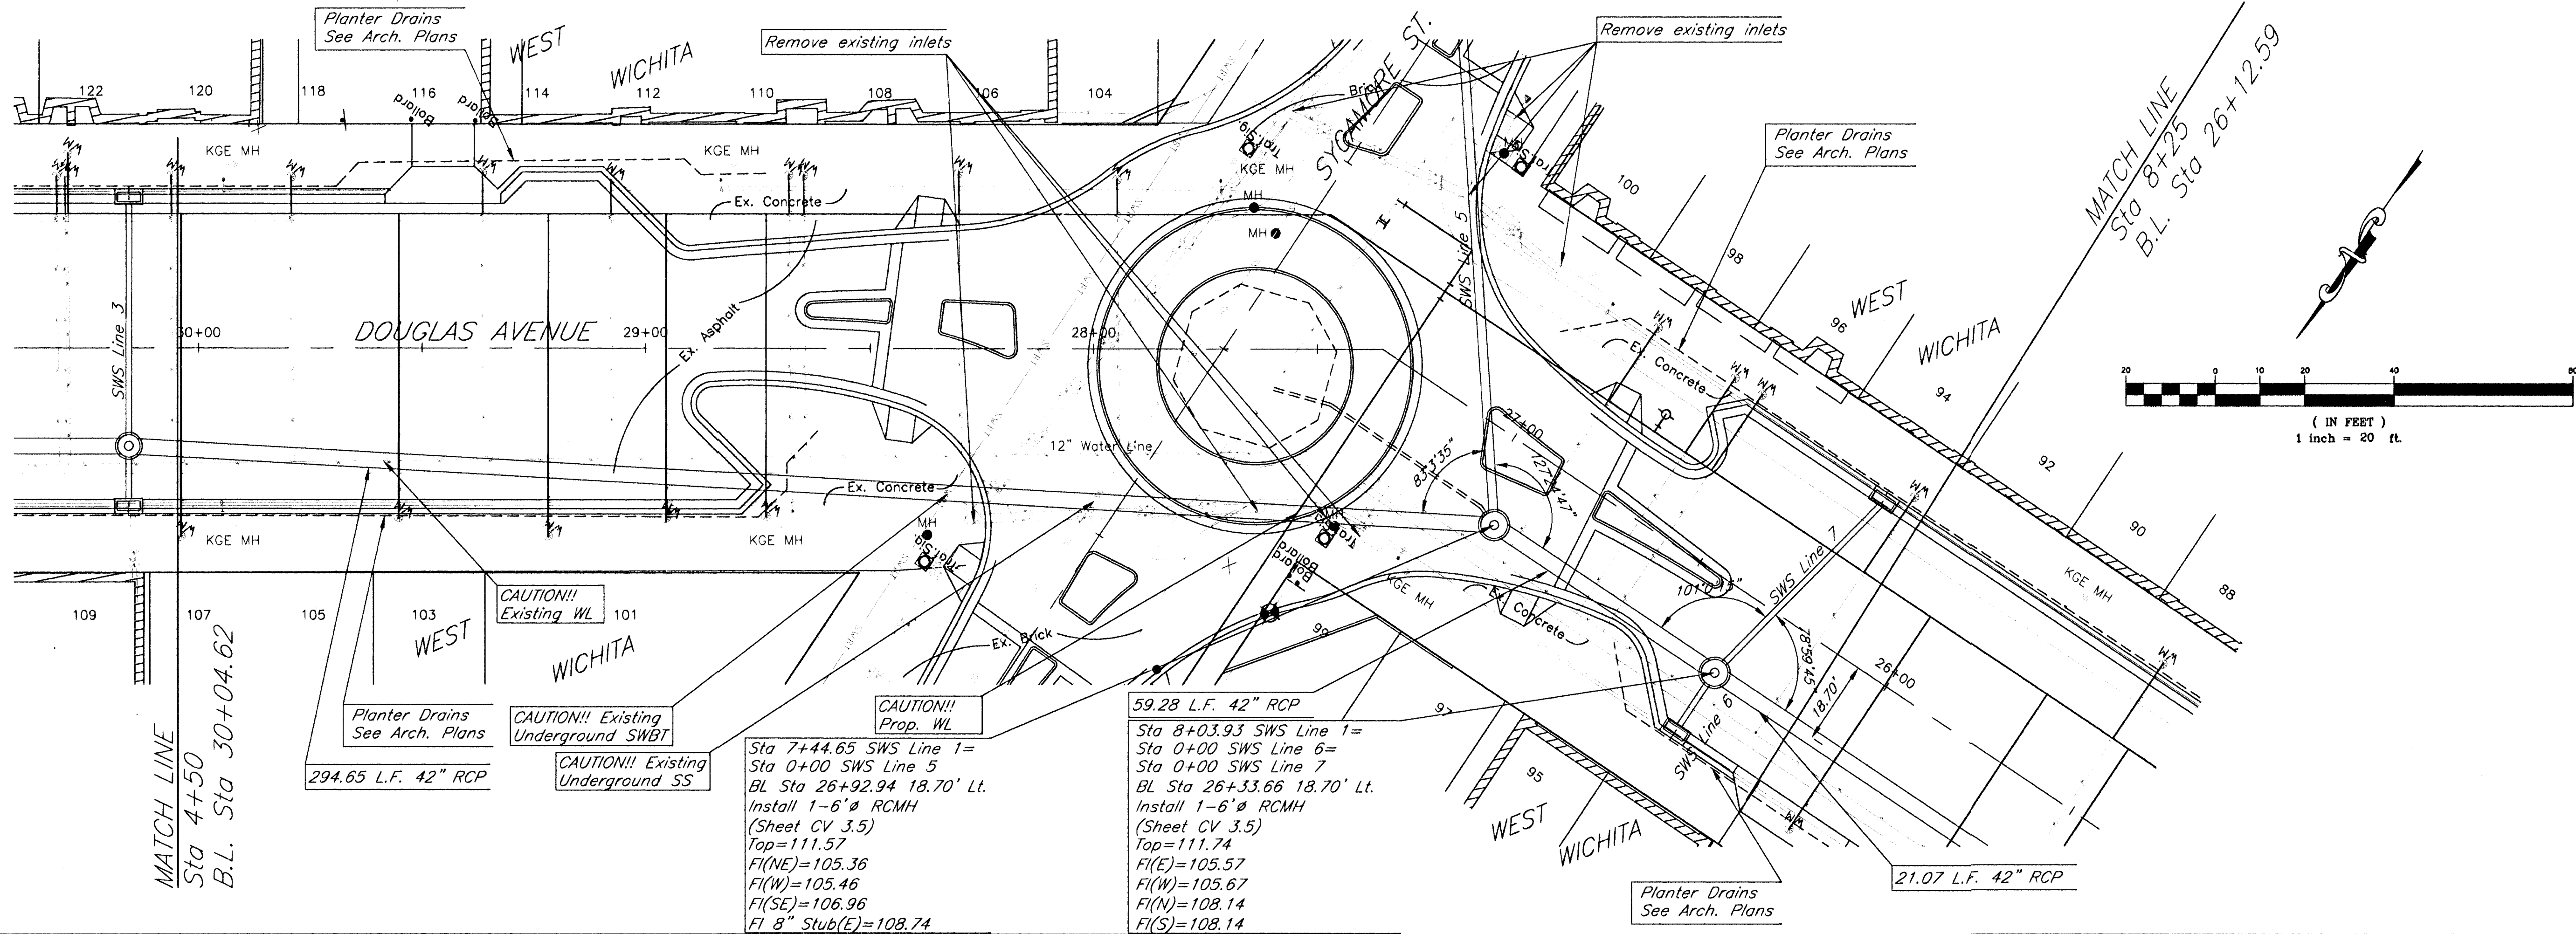

MCCLUGGAGE VAN SICKLE & PERRY

ARCHITECTS PLANNERS LANDSCAPE ARCHITECTS
125 S. WASHINGTON WICHITA, KANSAS 67202
TEL: 360-946 WICHITA, KANSAS 67202
FAX: 360-946 WICHITA, KANSAS 67202

WEST DOUGLAS STREETSCAPE
ARKANSAS RIVER TO SENECA
WICHITA, KANSAS

PROJECT NO. 472 83608 OCA: 706846
MVP PROJECT NO. 101008
DATE: August 7, 2002
REVISED: August 30, 2002

SHEET
CV 2.2