

Planter Drains
See Arch. Plans

Planter Drains
See Arch. Plans

CAUTION!!
Exist WL

Sta 10+41.02 SWS Line 1=
Sta 0+00 SWS Line 8=
Sta 0+00 SWS Line 9=
BL Sta 23+96.57 18.70' Lt.
Install 1-5' \emptyset RCMH
(Sheet CV 3.5)
Top=111.77
F(E)=105.99
F(W)=106.19
F(N)=108.44
F(S)=108.19

CAUTION!!
Prop. WL


70.07 L.F. 42" RCP

Sta 11+11.09 SWS Line 1=
Sta 0+00 SWS Line 10=
Sta 0+00 SWS Line 11=
BL Sta 23+26.50 18.70' Lt.
Install 1-6' \emptyset RCMH
(Sheet CV 3.5)
Top=111.90
F(E)=106.27
F(W)=106.77
F(S)=108.52
F(N)=108.52

163.91 L.F. 36" RCP

MATCH LINE
Sta 12+75
B.L. Sta 21+62.59₃

MATCH LINE
Sta 8+25
B.L. Sta 26+12.59

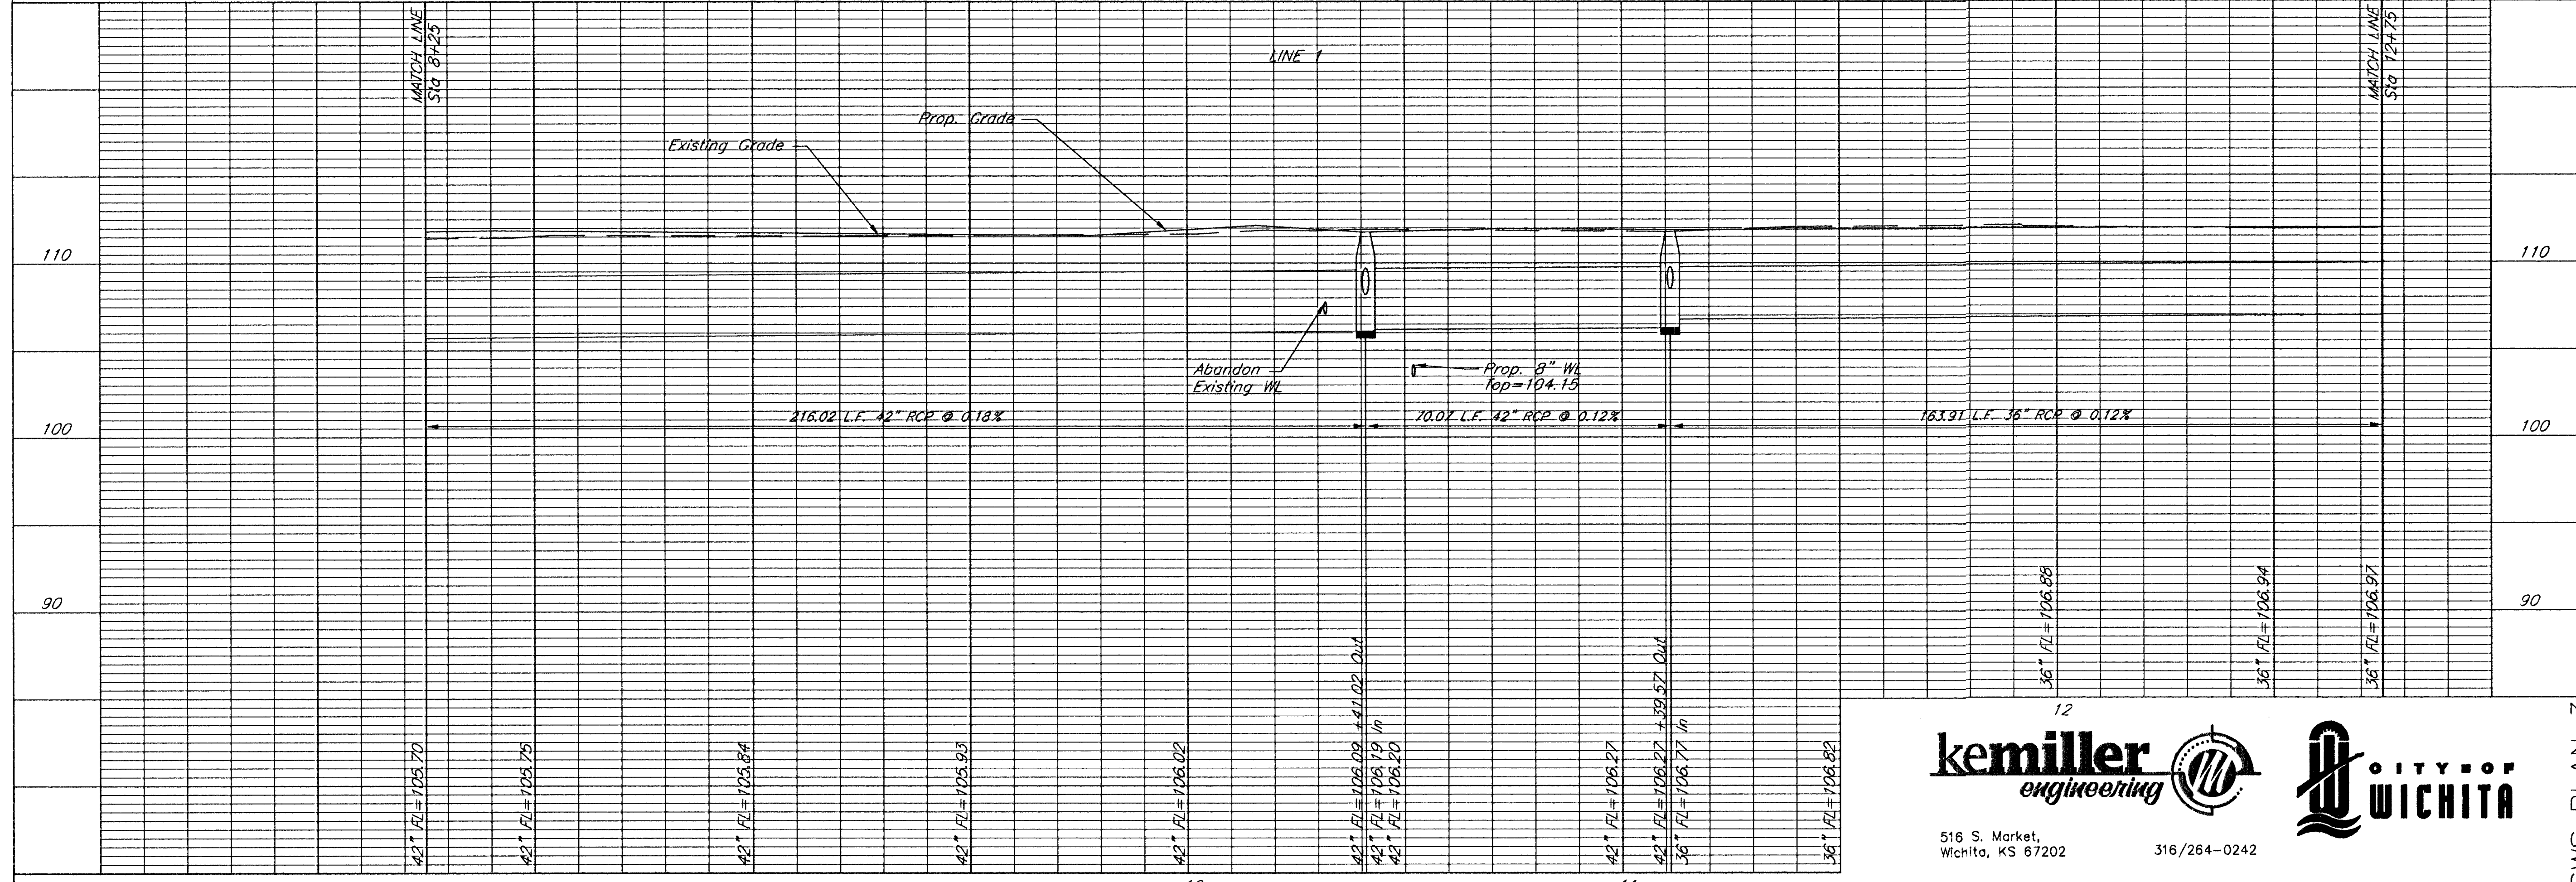

ARCHITECTS PLANNERS LANDSCAPE ARCHITECTS
125 S. WASHINGTON WICHITA, KANSAS 67202
P.O. BOX 946 WICHITA, KANSAS 67201
TEL. 316.264.1100 FAX 316.264.1101

MCCULLIGAGE VAN SICKLE & PERRY

WEST DOUGLAS STREETSCAPE
ARKANSAS RIVER TO SENECA
WICHITA, KANSAS

PROJECT NO. 472 83608 OCA: 706846
MVP PROJECT NO. 101008
DATE: August 7, 2002
REVISED: August 30, 2002

SHEET
CV 2.3

12

kemiller engineering

516 S. Market,
Wichita, KS 67202

CITY OF WICHITA

316/264-0242

SWS PLAN 3