


MCCULLUGGAGE VAN SICKLE & PERRY

ARCHITECTS KANSAS LANDSCAPE ARCHITECTS
25 S. WASHINGTON WICHITA KANSAS 67202
P.O. BOX 946 WICHITA KANSAS 67201
TEL. 360-2841 FAX 360-2846

**WEST DOUGLAS STREETSCAPE
ARKANSAS RIVER TO SENECA
WICHITA, KANSAS**

PROJECT NO. 472 83608 OCA: 706846
MVP PROJECT NO. 101008
DATE: August 7, 2002
REVISED: August 30, 2002

SHEET
CV 2.4

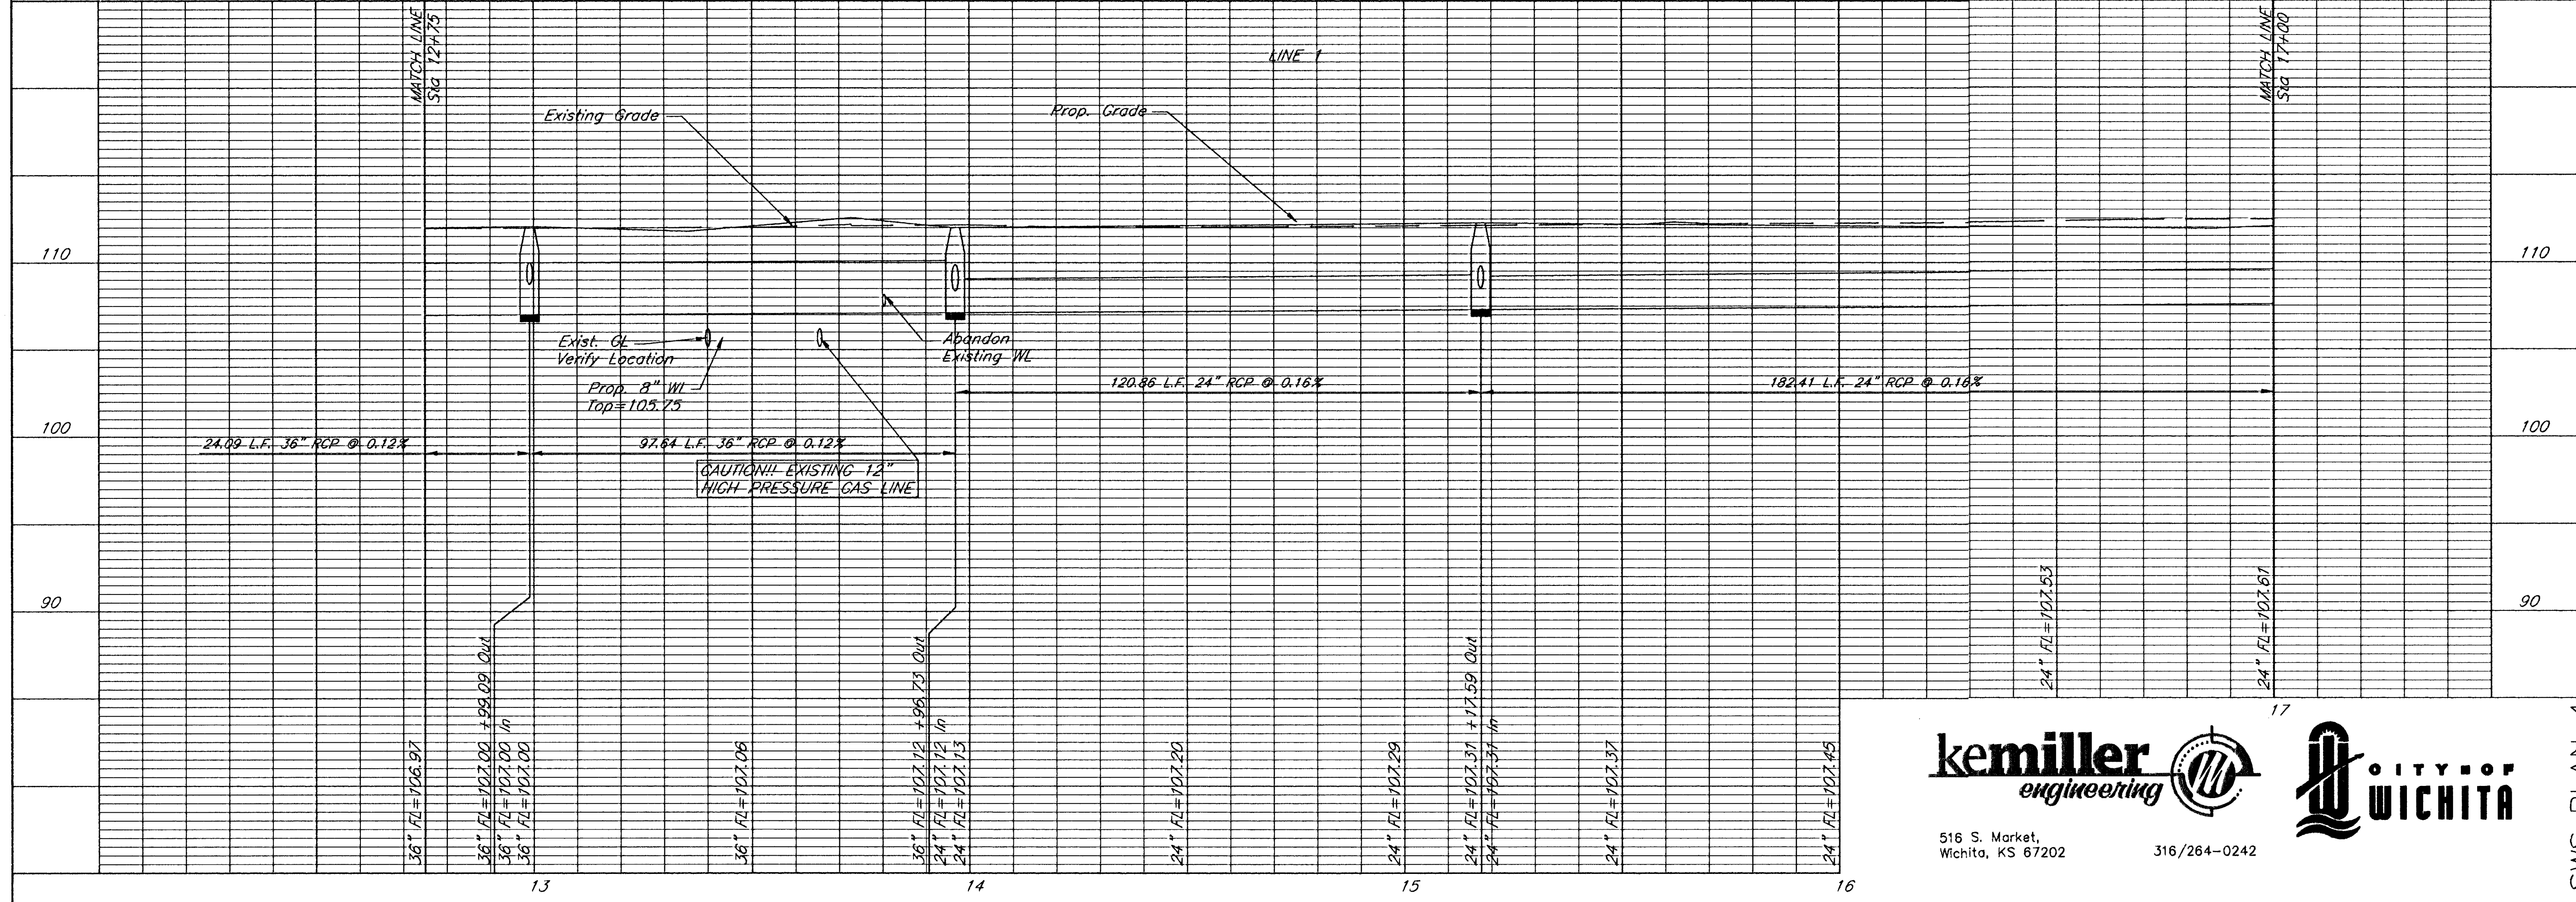

516 S. Market,
Wichita, KS 67202



316/264-0242

SWS PLAN 4