


MCCULLOUGH VAN SICKLE & PERRY
 ARCHITECTS • PLANNERS • LANDSCAPE ARCHITECTS
 25 S. WASHINGTON WICHITA, KANSAS 67202
 P.O. BOX 386 WICHITA, KANSAS 67204
 TEL: 316.264.2244 FAX: 316.264.2245

**WEST DOUGLAS STREETSCAPE
 ARKANSAS RIVER TO SENECA
 WICHITA, KANSAS**

PROJECT NO. 472 83608 OCA: 706846
 MVP PROJECT NO. 101008
 DATE: August 7, 2002
 REVISED: August 30, 2002

SHEET
CV 2.5

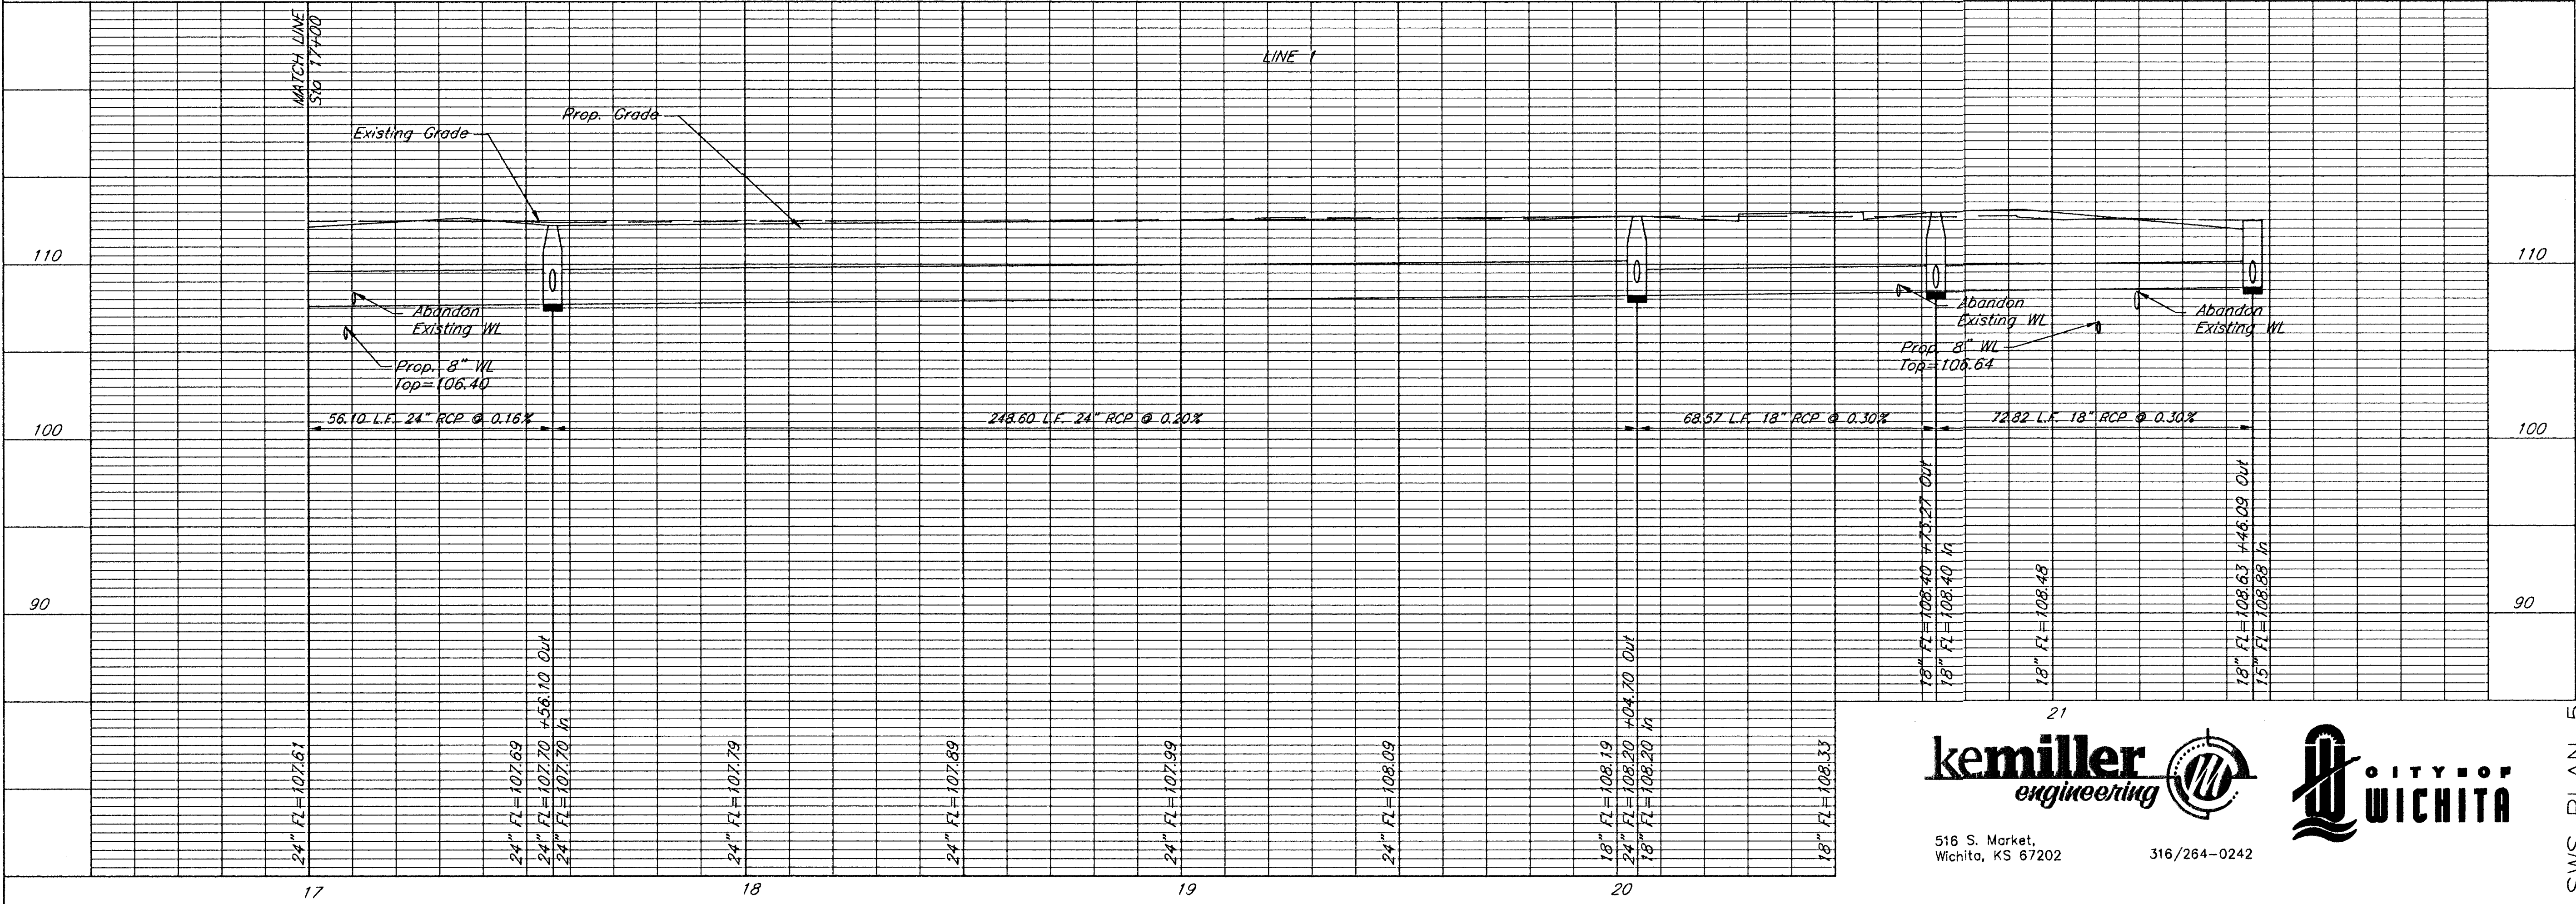

518 S. Market,
 Wichita, KS 67202

316/264-0242

SWS PLAN 5