
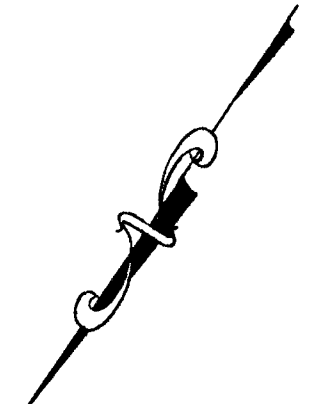
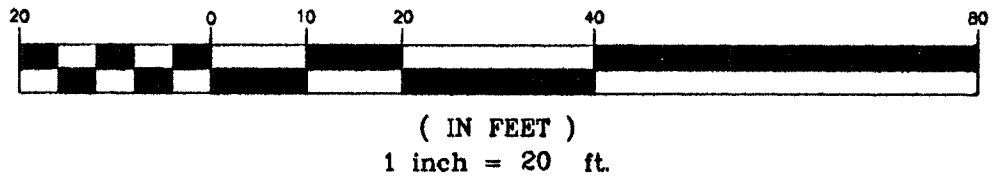


Sta 0+42.43 SWS Line 2  
 BL Sta 32+19.86 Rt.  
 Install 1-Type 2 Inlet  
 (Sheet CV 3.1)  
 Top=110.54  
 FI(NW)=105.70  
 FI 4" Stub (SE)=106.79

Sta 0+55.32 SWS Line 3  
 BL Sta 30+15.58 Rt.  
 Install 1-Type 2 Inlet  
 (Sheet CV 3.1)  
 Top=110.80  
 FI(NW)=106.83  
 FI 4" Stub (SE)=107.05

Sta 0+00 SWS Line 2=  
 Sta 2+29.36 SWS Line 1  
 BL Sta 32+25.26 Lt.  
 Top=110.40  
 FI(NE)=103.06  
 FI(SW)=103.26  
 FI(SE)=105.51  
 FI 4" Stub (NW)=106.65


Sta 0+13.03 SWS Line 4  
 BL Sta 30+15.58 Lt.  
 Install 1-Type 2 Inlet  
 (Sheet CV 3.1)  
 Top=110.95  
 FI(SE)=106.63  
 FI 4" Stub (NW)=107.20

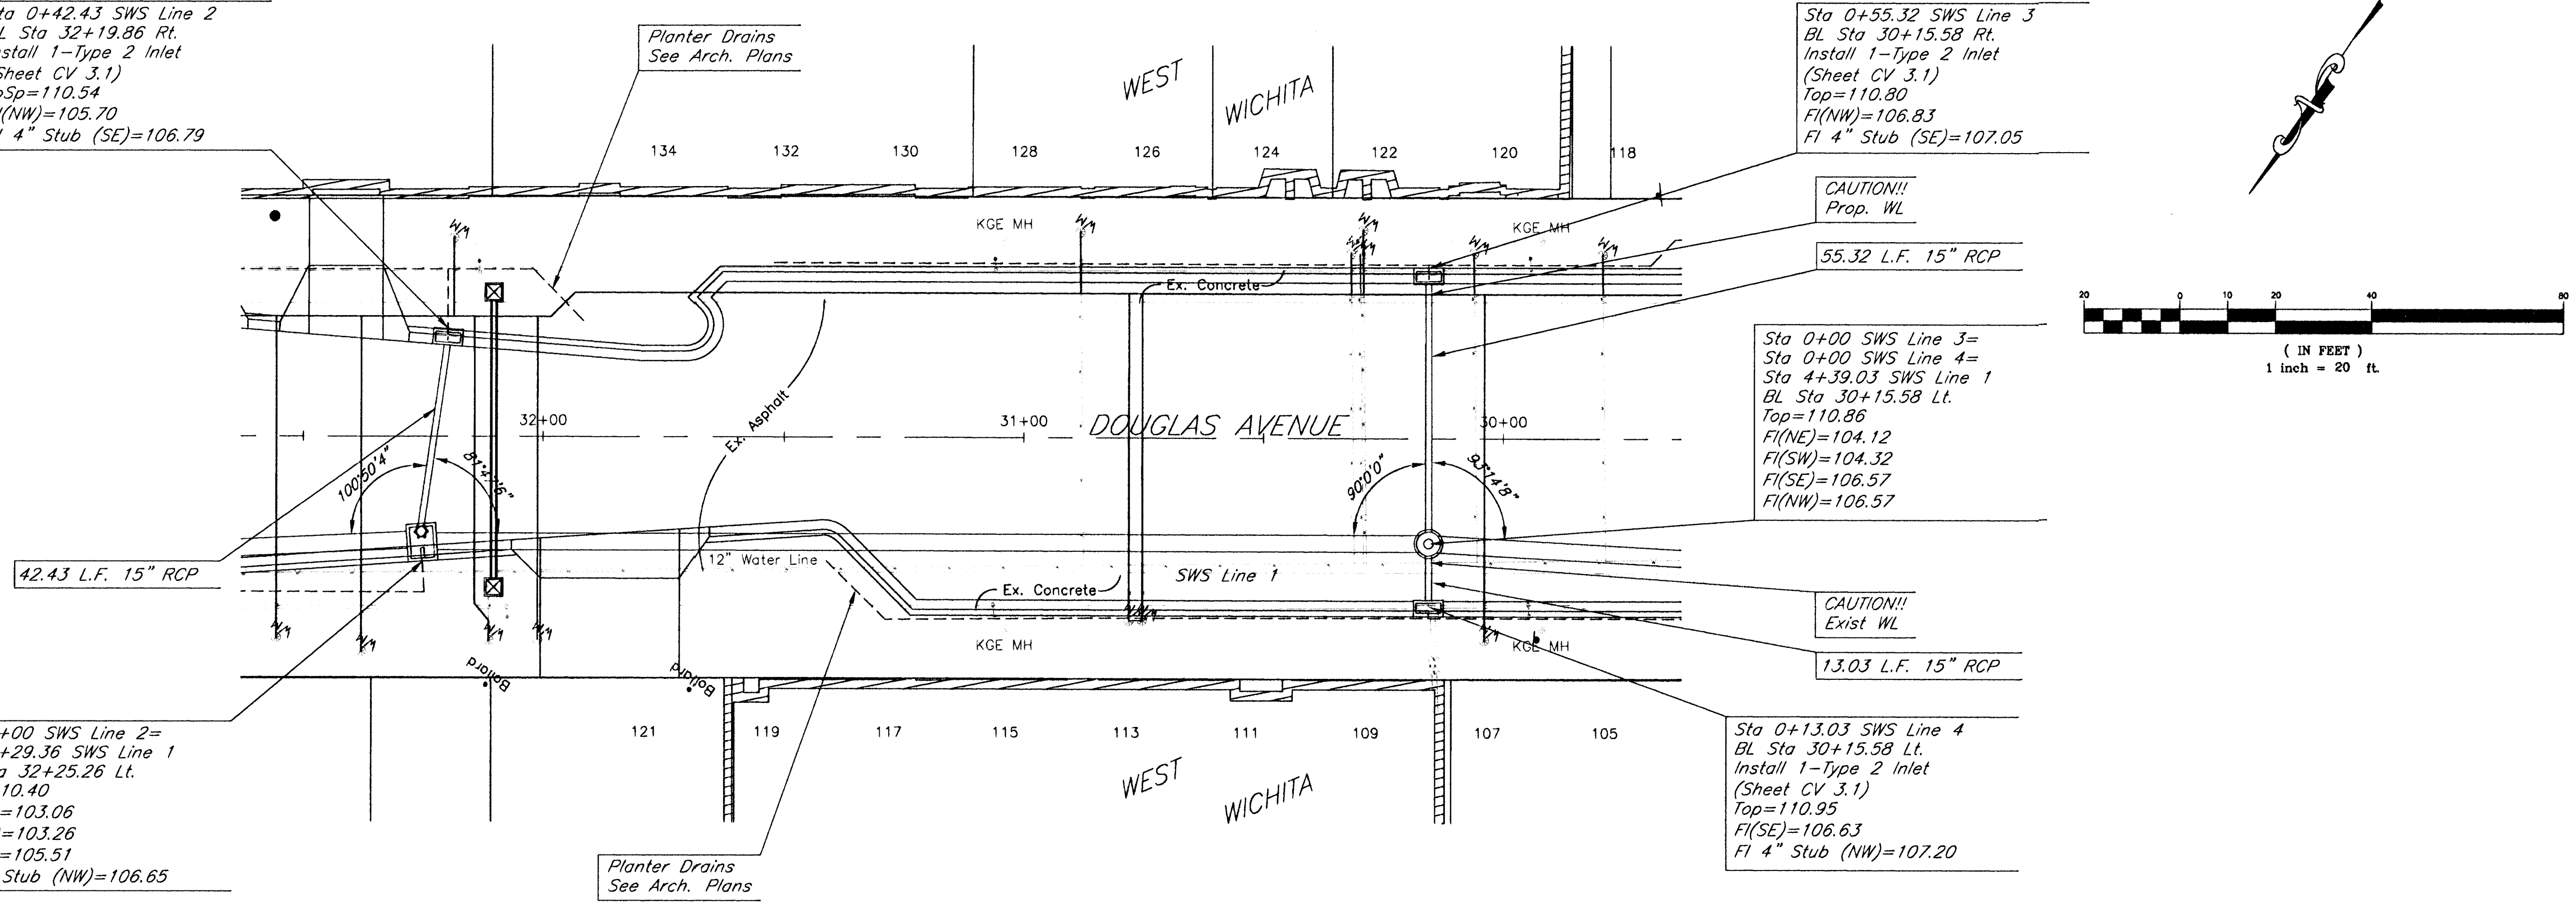

**MCCULLOUGH VAN SICKLE & PERRY**  
 ARCHITECTS • PLANNERS • LANDSCAPE ARCHITECTS  
 25 S WASHINGTON WICHITA, KANSAS 67202  
 P.O. BOX 186 WICHITA, KANSAS 67201  
 TEL: 316.264.0242 FAX: 316.264.0246

WEST DOUGLAS STREETSCAPE  
 ARKANSAS RIVER TO SENECA  
 WICHITA, KANSAS

PROJECT NO. 472 83608 OCA: 706846  
 MVP PROJECT NO. 101008  
 DATE: August 7, 2002  
 REVISED: August 30, 2002

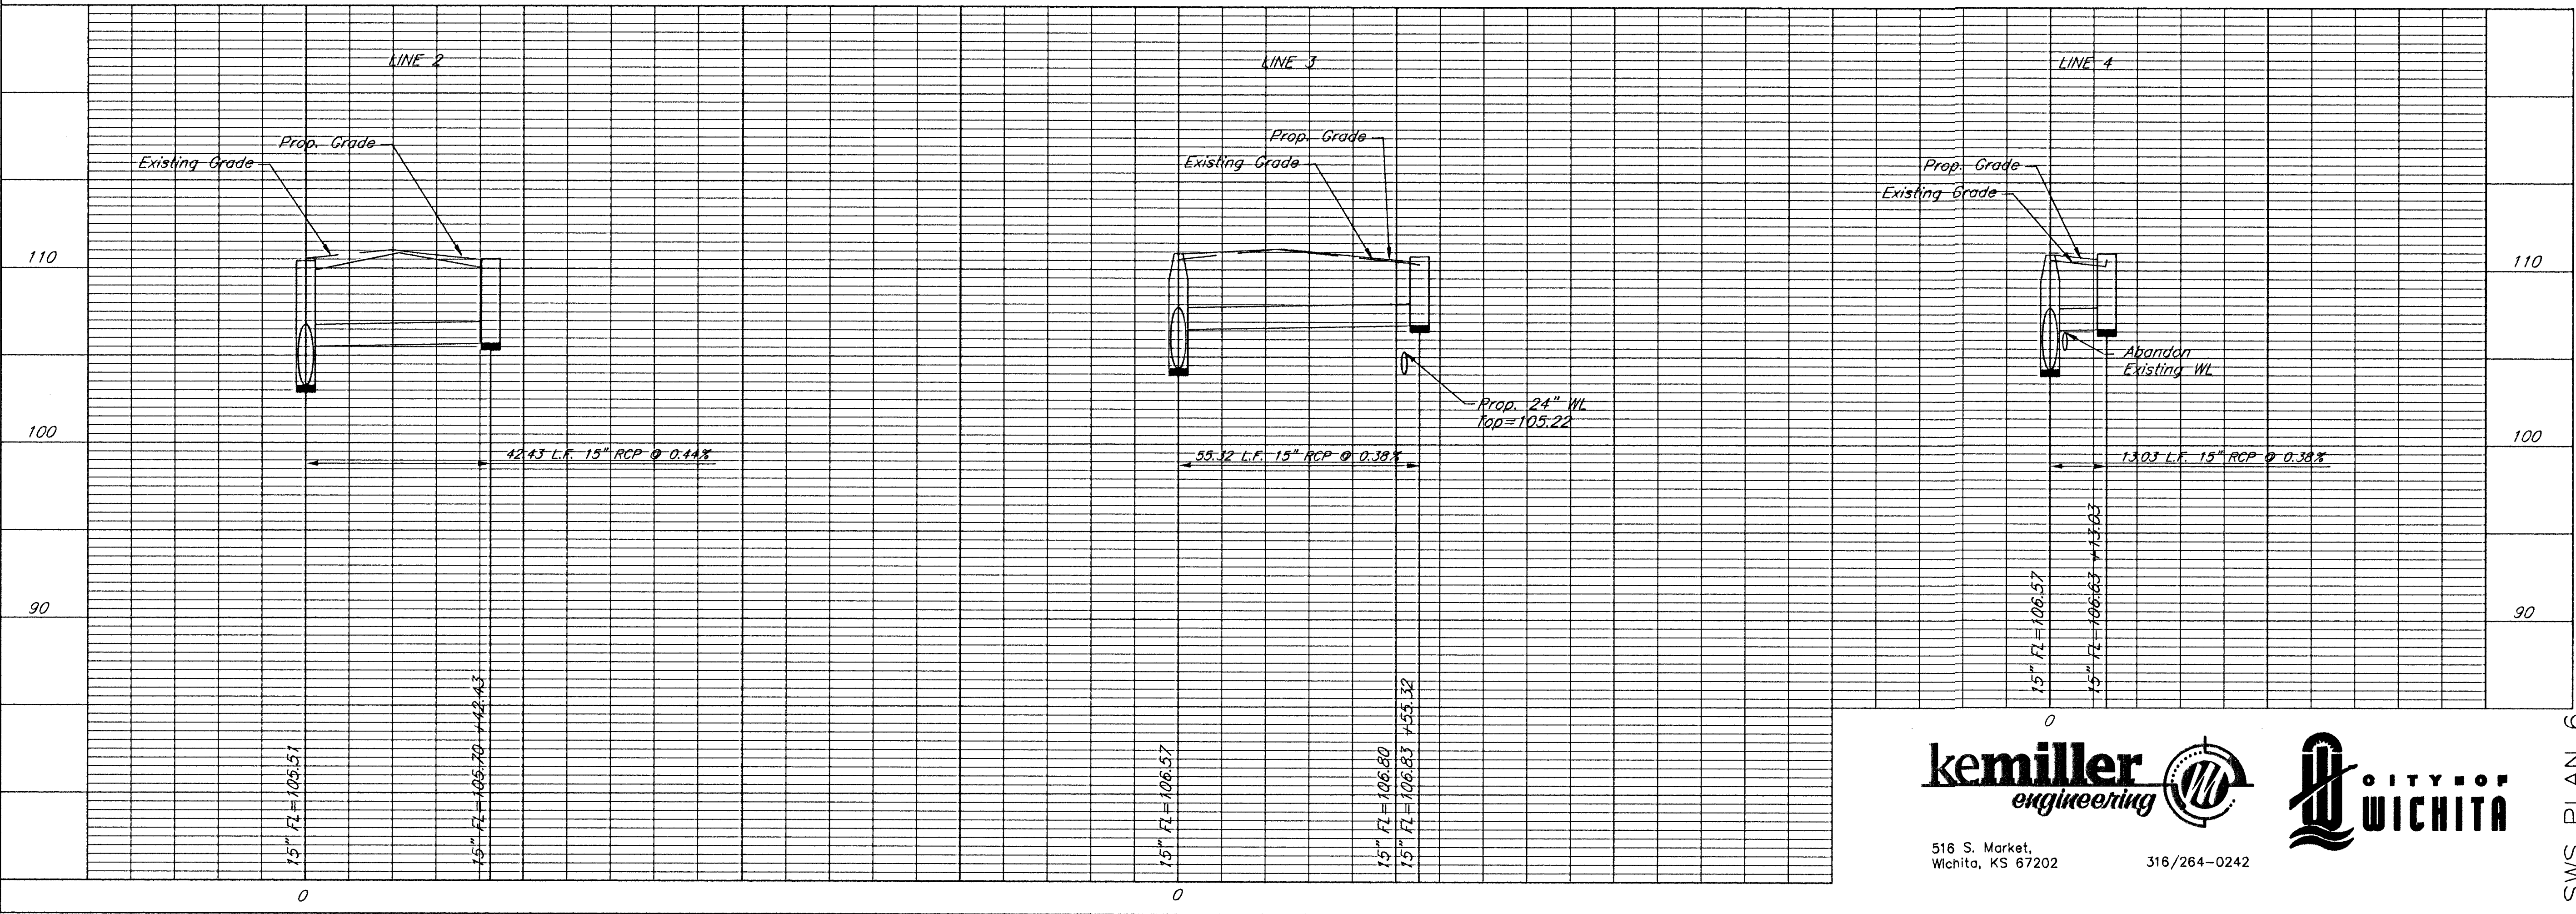

516 S. Market,  
 Wichita, KS 67202

316/264-0242

SWS PLAN 6

SHEET  
 CV 2.6