


* Offset dimension for inlets are measured from the inside face of the box structure nearest the curb to the centerline of the street right of way

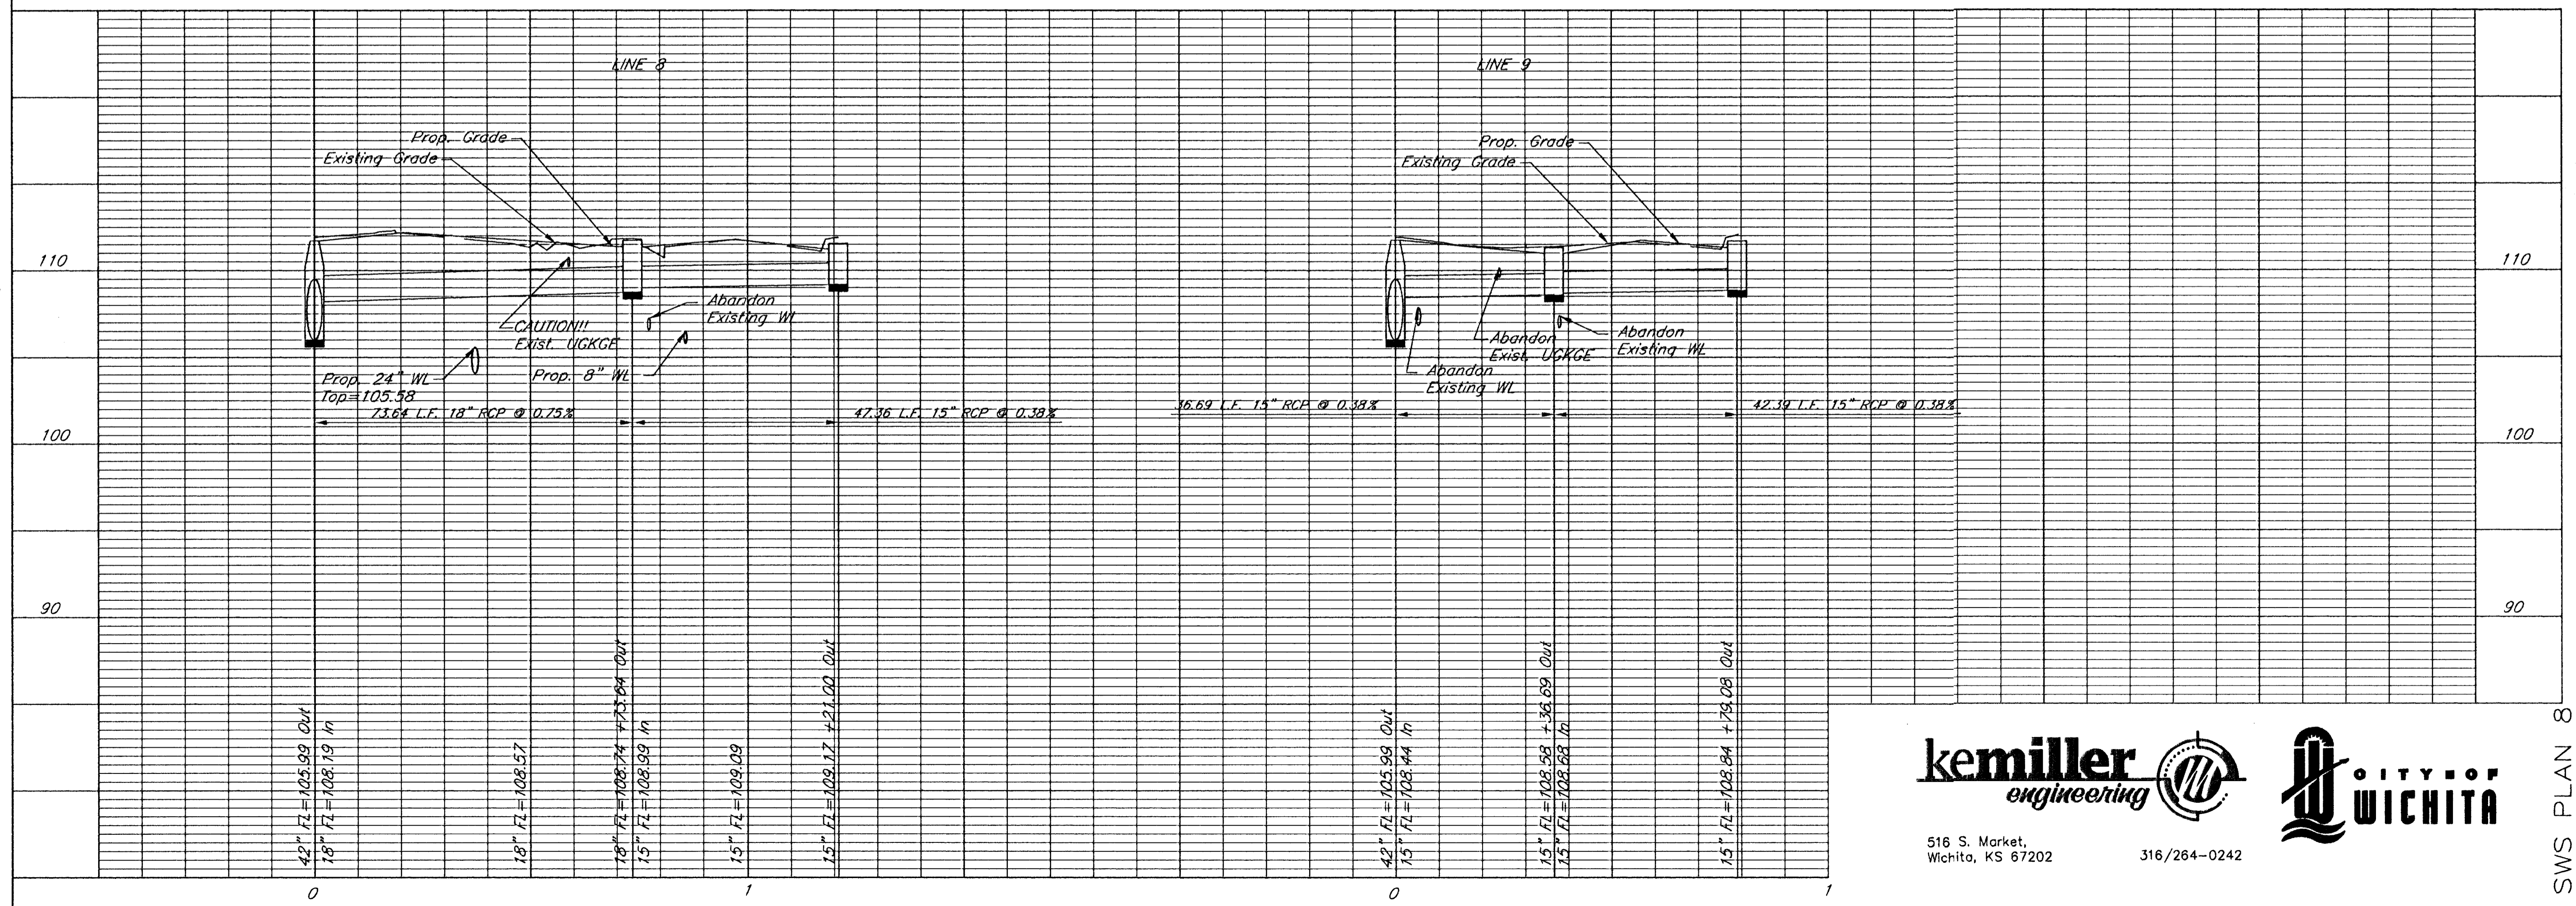

ARCHITECTS • PLANNERS • LANDSCAPE ARCHITECTS
15 S. WASHINGTON WICHITA, KANSAS 67202
P.O. BOX 586 WICHITA, KANSAS 67202
TEL: 316.264.3333 FAX: 316.264.3333

MCCLUGGAGE VAN SICKLE & PERRY

WEST DOUGLAS STREETSCAPE
ARKANSAS RIVER TO SENECA
WICHITA, KANSAS

PROJECT NO. 472 83608 OCA: 706846
MVP PROJECT NO. 101008
DATE: August 7, 2002
REVISED: August 30, 2002



516 S. Market,
Wichita, KS 67202

316/264-0242

SWS PLAN 8

SHEET
CV 2.8