
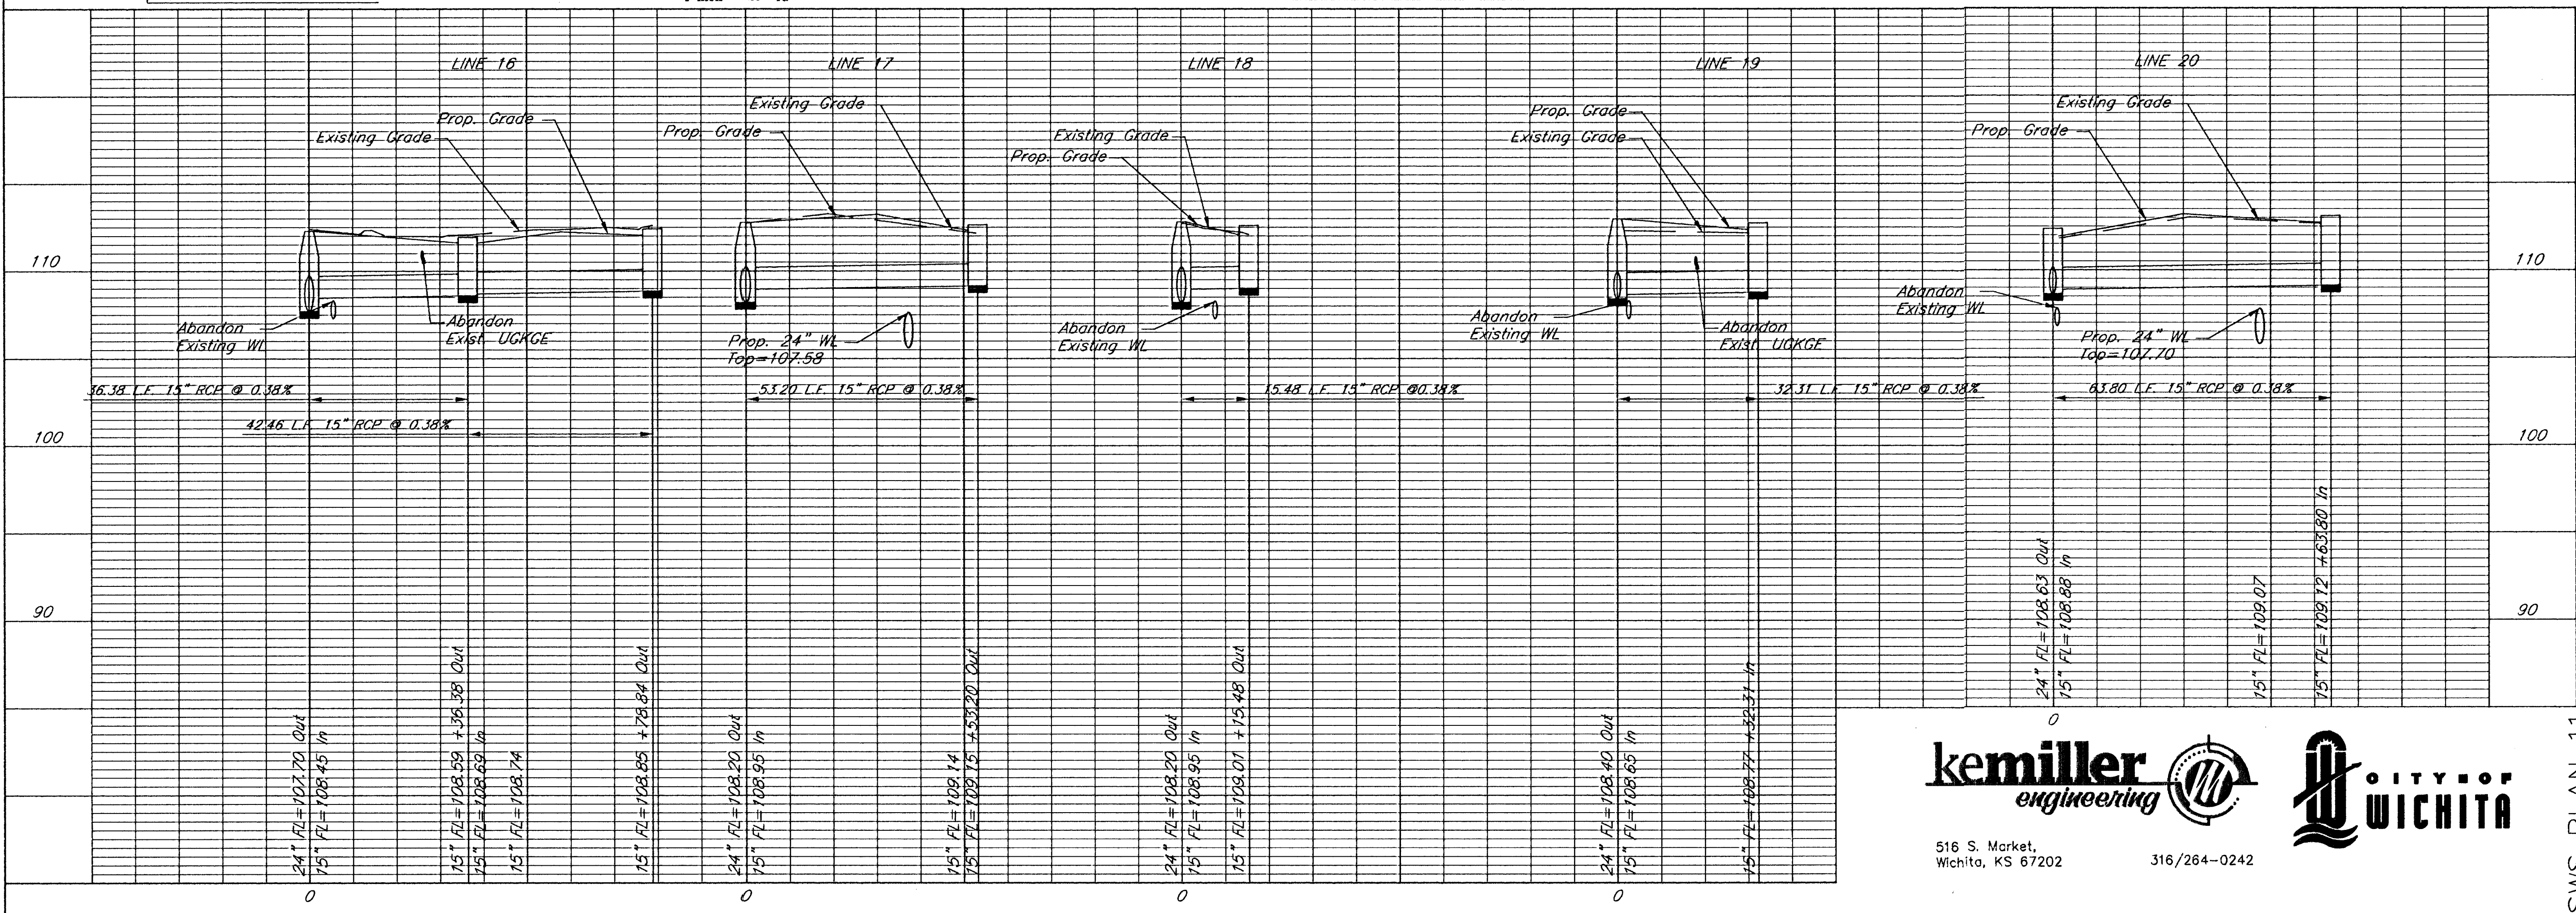


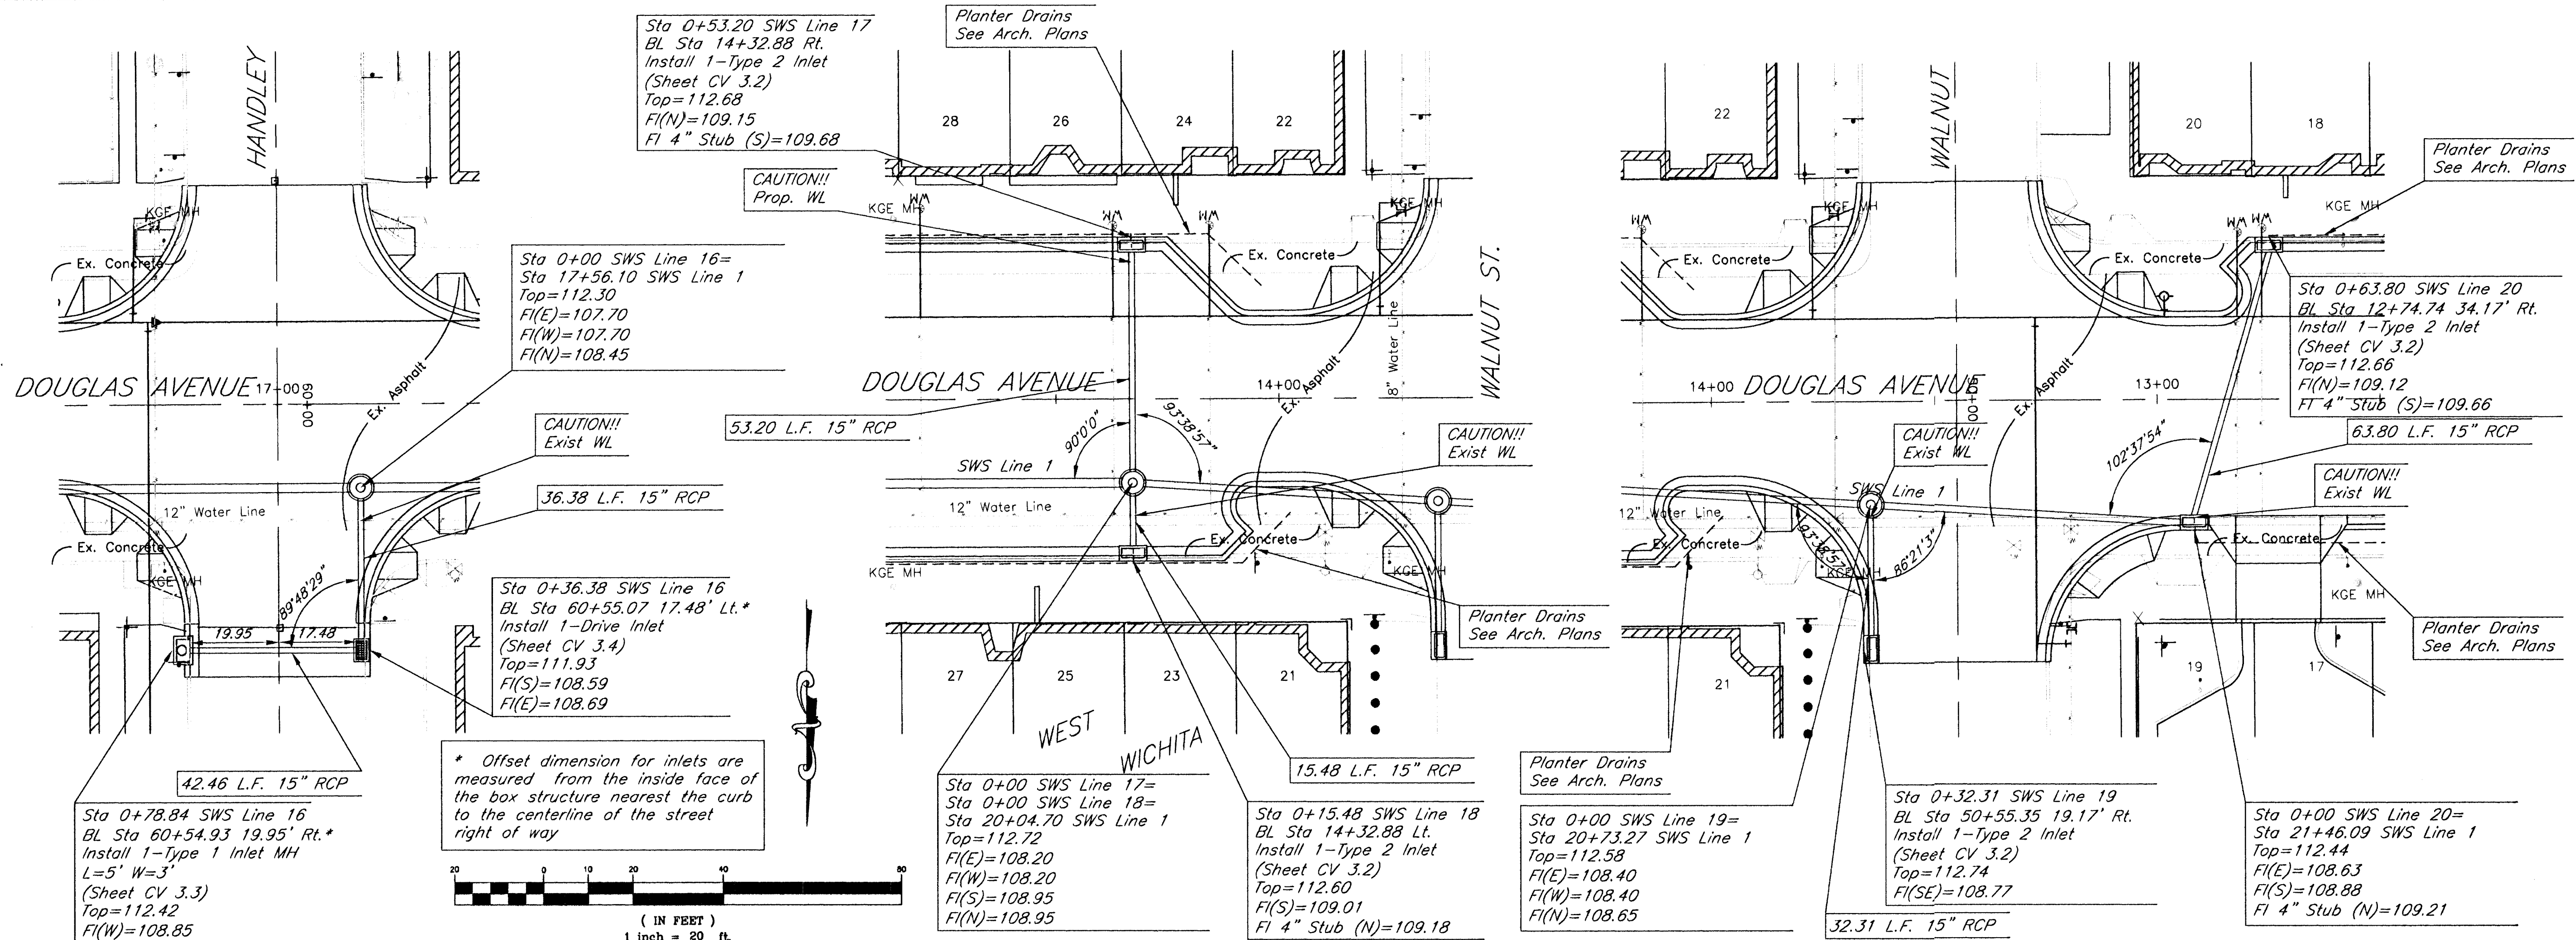

516 S. Market,
Wichita, KS 67202

316/264-0242

McCLUGGAGE VAN SICKLE & PERRY

ARCHITECTS PLANNERS LANDSCAPE ARCHITECTS
125 S. WASHINGTON WICHITA, KANSAS 67202
TEL: 316.264.0242 FAX: 316.264.0243

**WEST DOUGLAS STREETSCAPE
ARKANSAS RIVER TO SENECA
WICHITA, KANSAS**

PROJECT NO. 472 83608 **OCA:** 706846
MVP PROJECT NO. 101008
DATE: August 7, 2002
REVISED: August 30, 2002

SHEET
CV 2.11

SWS PLAN 11