
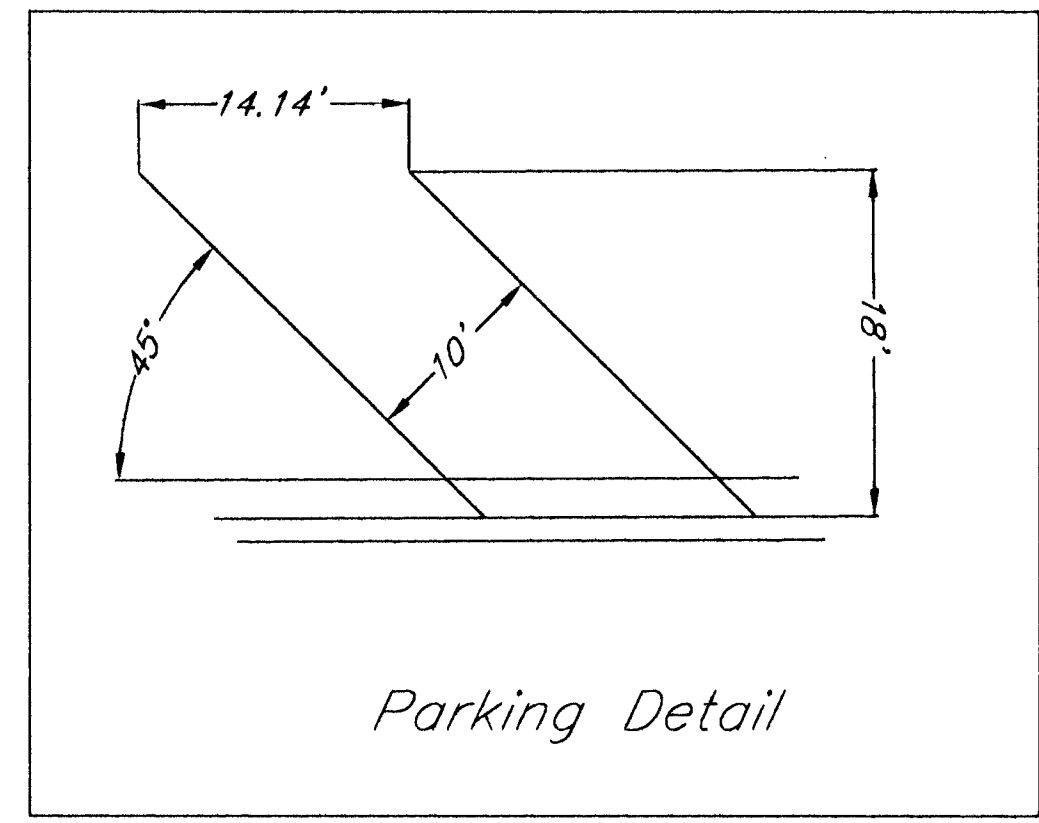


4" Solid White	4276 LF
12" Solid Yellow Diagonal	200 LF
4" Solid Yellow	4766 LF
12" Solid White	125 LF

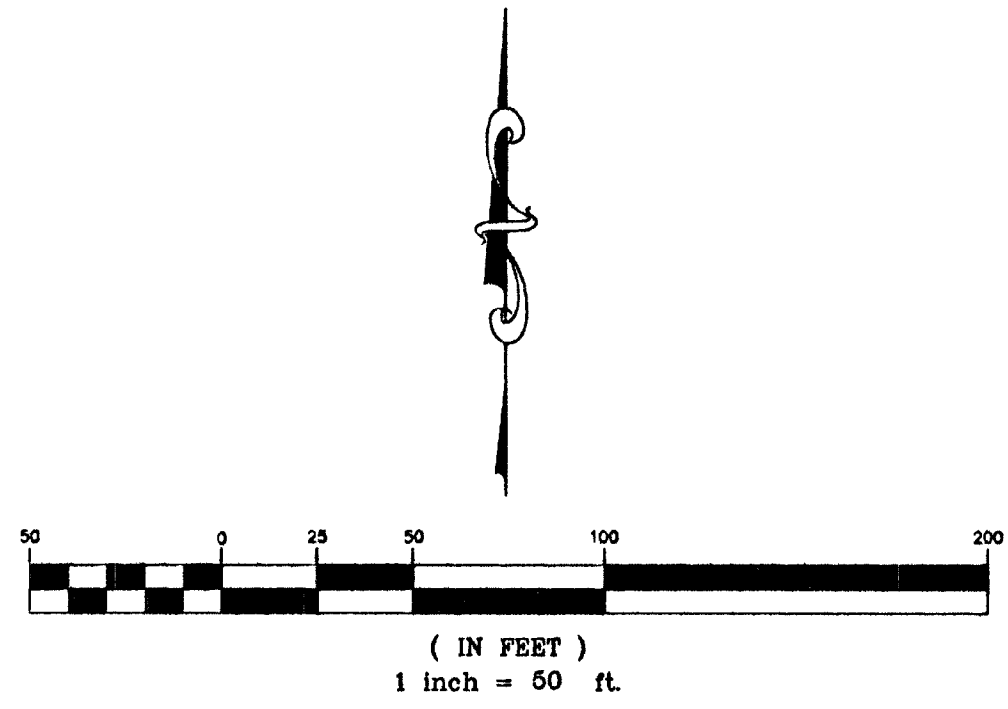

ARCHITECTS PLANNERS LANDSCAPE ARCHITECTS
1216 WASHINGTON WESTCHICKEN KANSAS CITY
TEL: 816.234.3400 FAX: 816.234.3401

MCCLUGGAGE VAN SICKLE & PERRY

WEST DOUGLAS STREETSCAPE
ARKANSAS RIVER TO SENECA
WICHITA, KANSAS

PROJECT NO. 472 83608 OCA: 706846
MVP PROJECT NO. 101008
DATE: August 7, 2002
REVISED: August 30, 2002

SHEET
CV 4.1

kemiller
engineering

CITY OF WICHITA

516 S. Market, Wichita, KS 67202 316/264-0242

PAVEMENT MARKING PLAN