


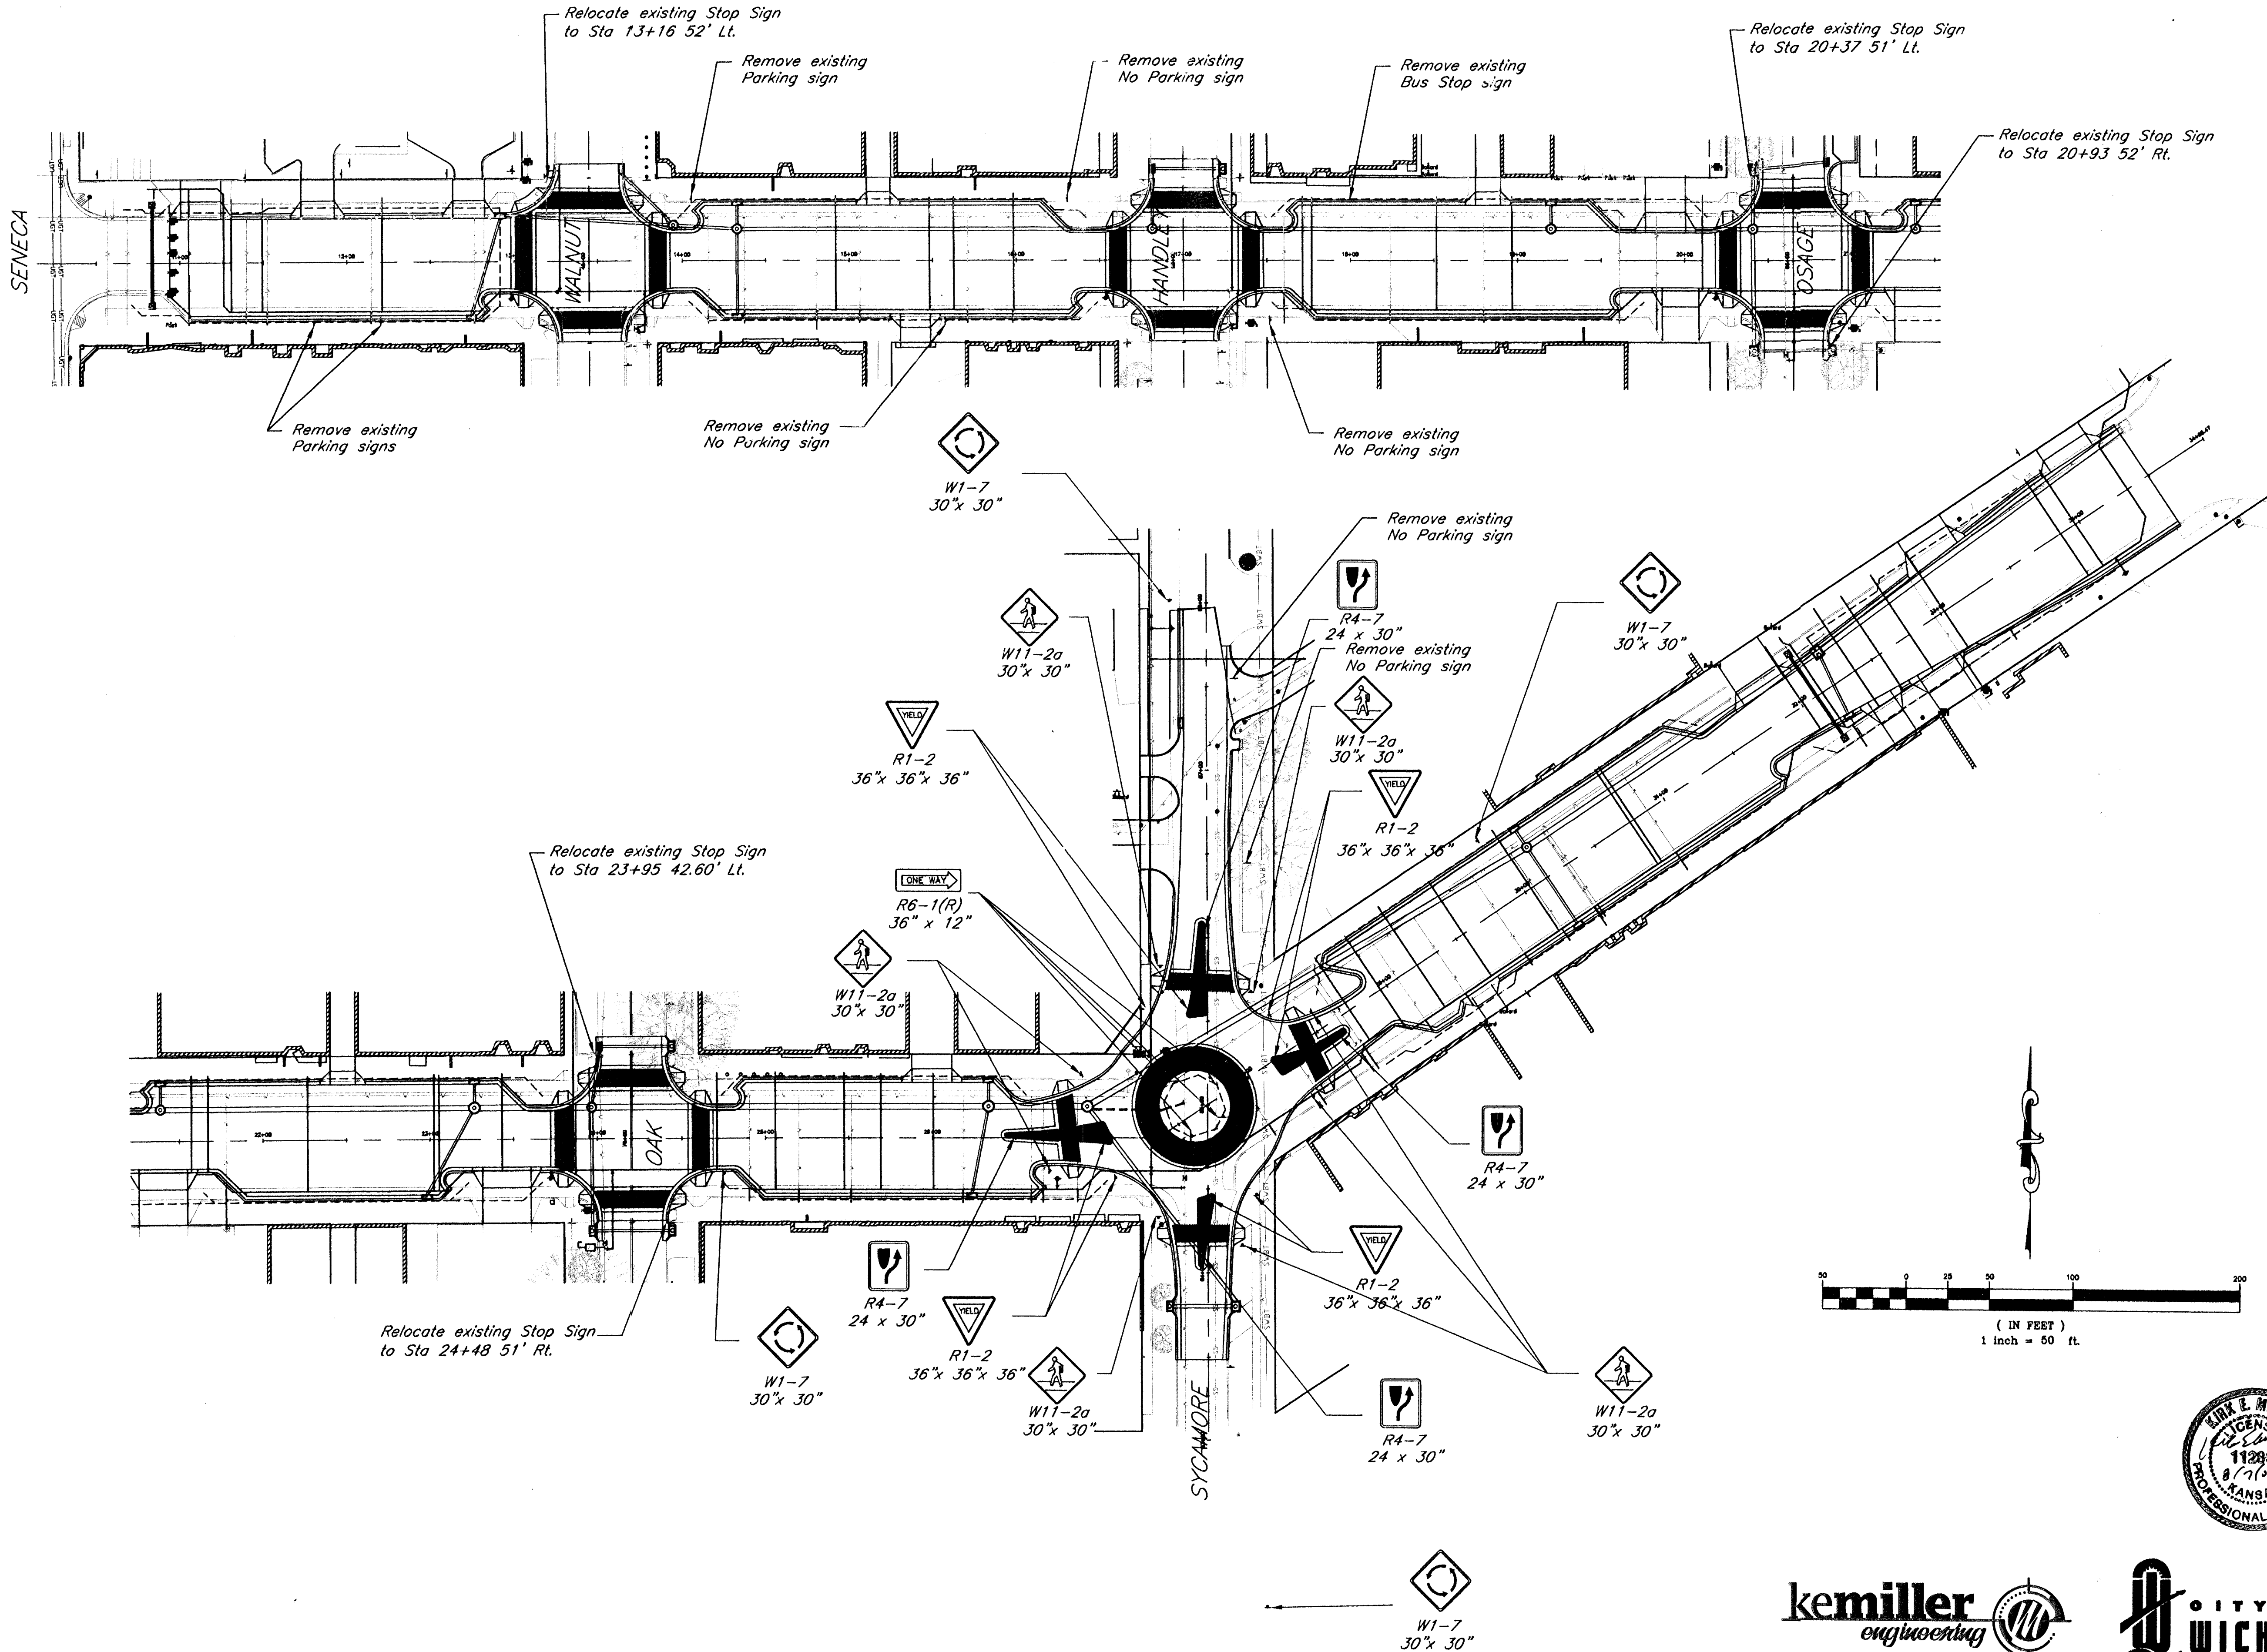




MCCULLOUGH VAN SICKLE & PERRY

ARCHITECTS PLANNERS • LANDSCAPE ARCHITECTS
 225 S. WASHINGTON WICHITA, KANSAS 67202
 FAX 316.268.2866 WICHITA, KANSAS 67202
 WWW.MCVP.COM

WEST DOUGLAS STREETSCAPE
 ARKANSAS RIVER TO SENECA
 WICHITA, KANSAS

PROJECT NO. 472 83608 OCA: 706846
 MVP PROJECT NO. 101008
 DATE: August 7, 2002
 REVISED

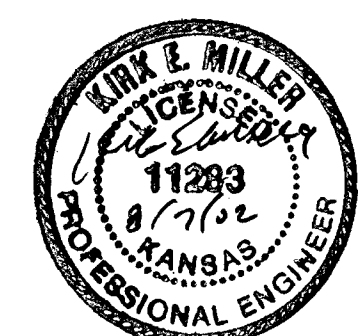

SIGNAGE PLAN

SHEET
 CV 4.3